


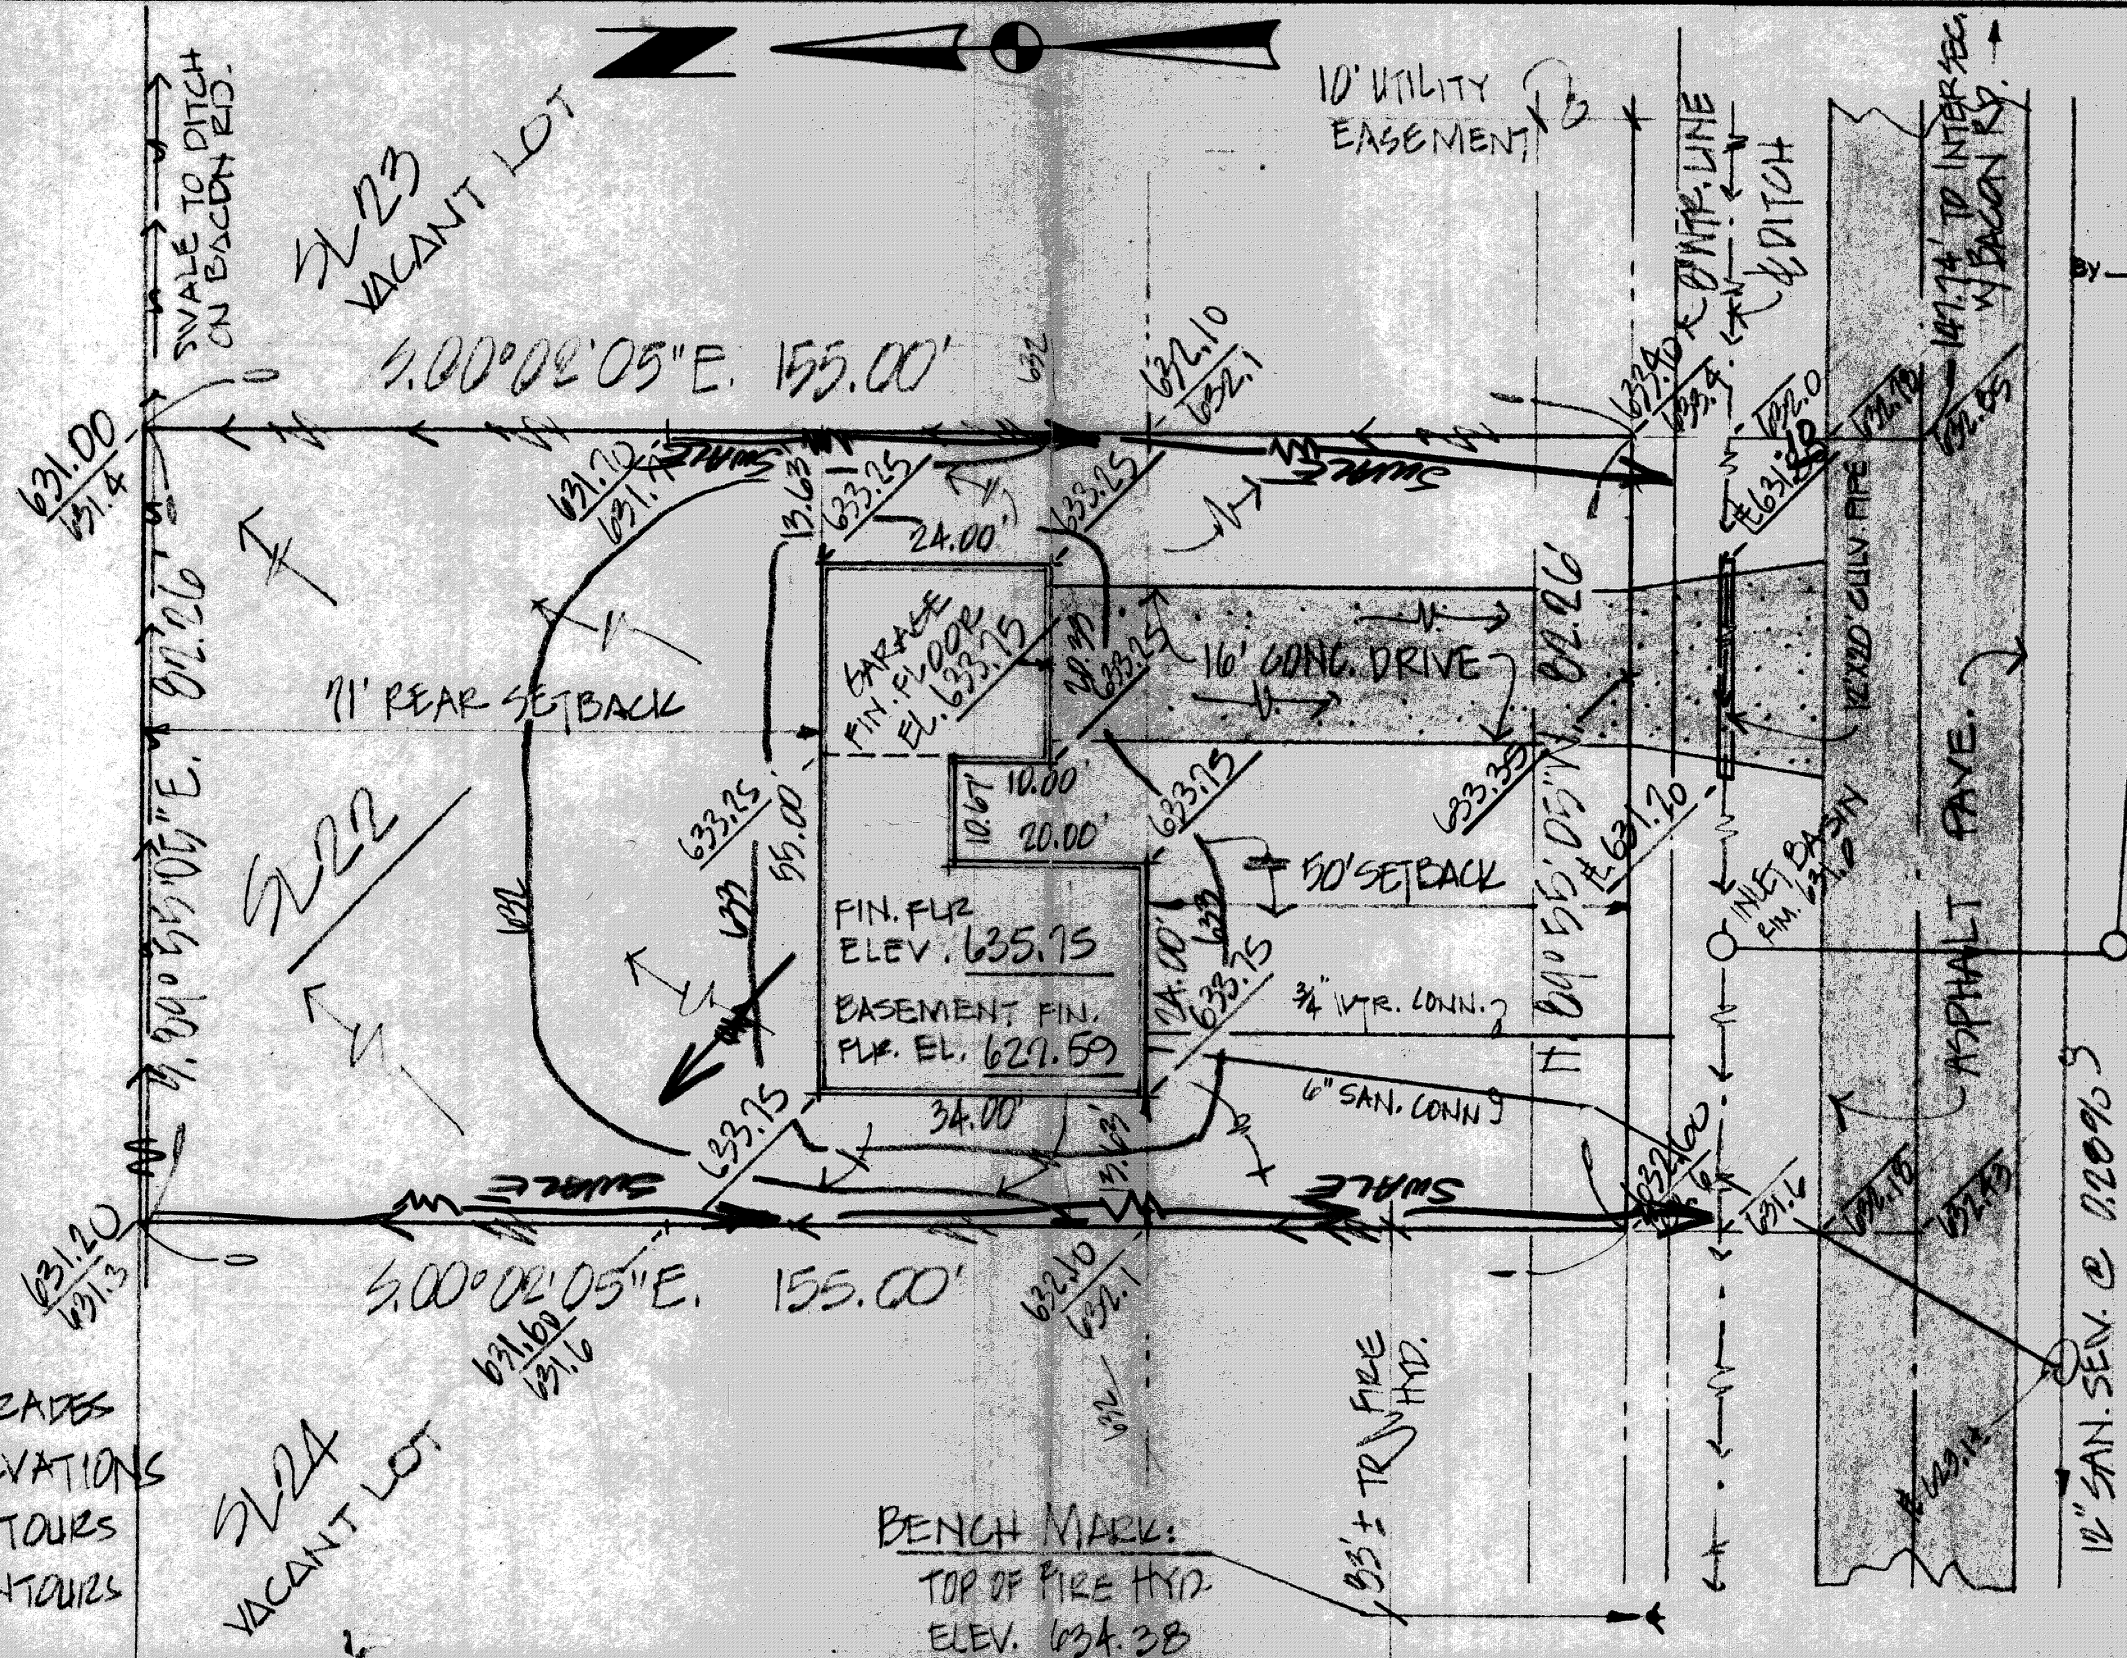

Grading Plan Approved
as shown and/or noted
THOMAS P. GILLES, P.E.
Lake County Engineer

By *Tom Gilles* Date 1-22-86

DUFFTON LANE 60'

This Permit Expires
JAN 21 1986
PAINESVILLE TOWNSHIP
ZONING APPROVED

6322
R.M. Hurlan
Zoning Inspector 1/21/86

635.00 PROPOSED GRADES
635.0 EXISTING ELEVATIONS
636 EXIST'G CONTOURS
636 PROPOSED CONTOURS

BENCH MARK:
TOP OF FIRE HYD.
ELEV. 634.38

DESIGN CERTIFICATION

THIS PLAT WAS PREPARED BY ME,
AND IS CORRECT TO THE BEST OF
MY KNOWLEDGE AND BELIEF.

Thomas P. Gilles

REG. SURVEYOR NO. 5244

AS BUILT CERTIFICATION

I HEREBY CERTIFY THAT THE CIRCLED GRADES
ARE EXISTING FINISH GRADES CHECKED IN THE
FIELD ON _____ AND THAT
SURVEY IS CORRECT TO THE BEST OF MY
KNOWLEDGE AND BELIEF.

REG. SURVEYOR NO. _____



COLPETZER WOODS
CONSULTANTS, INC.

9470 MENTOR AVENUE • MENTOR, OHIO 44060 • (216) 357-7569

DATE JAN. 15, 1986

SCALE 1"=20'

DRWN BY C.P.D.

CHKD BY J.B. 156-023

JOB NO. 392-A PG. _____

SITE PLAN FOR:

EDWARD H. TRESELER, INC.
8100 DEERWOOD BLVD., MENTOR, OHIO.
BEING SUBLOT NO. 22 IN THE PINES SUBD. NO. 1
IN PAINESVILLE TWP., OHIO.