



SOUTH ELEVATION

SCALE 1/8"=1'-0"

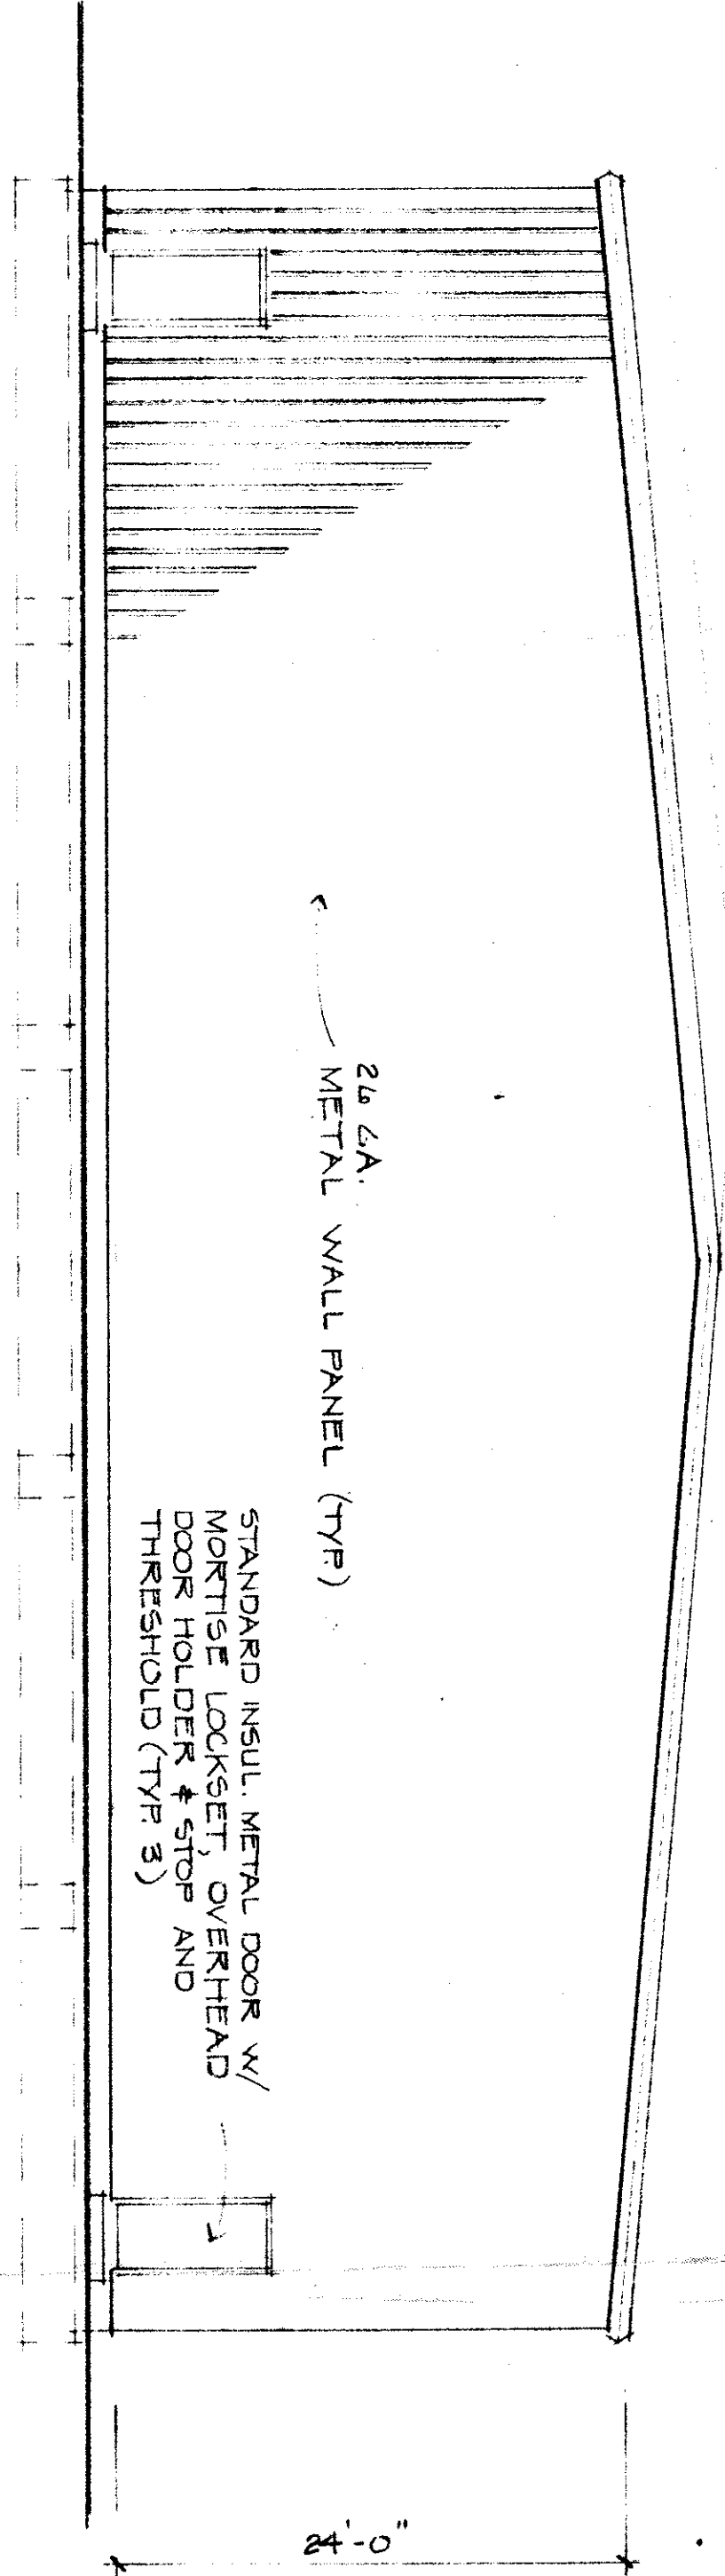


WEST ELEVATION

SCALE 1/8"=1'-0"

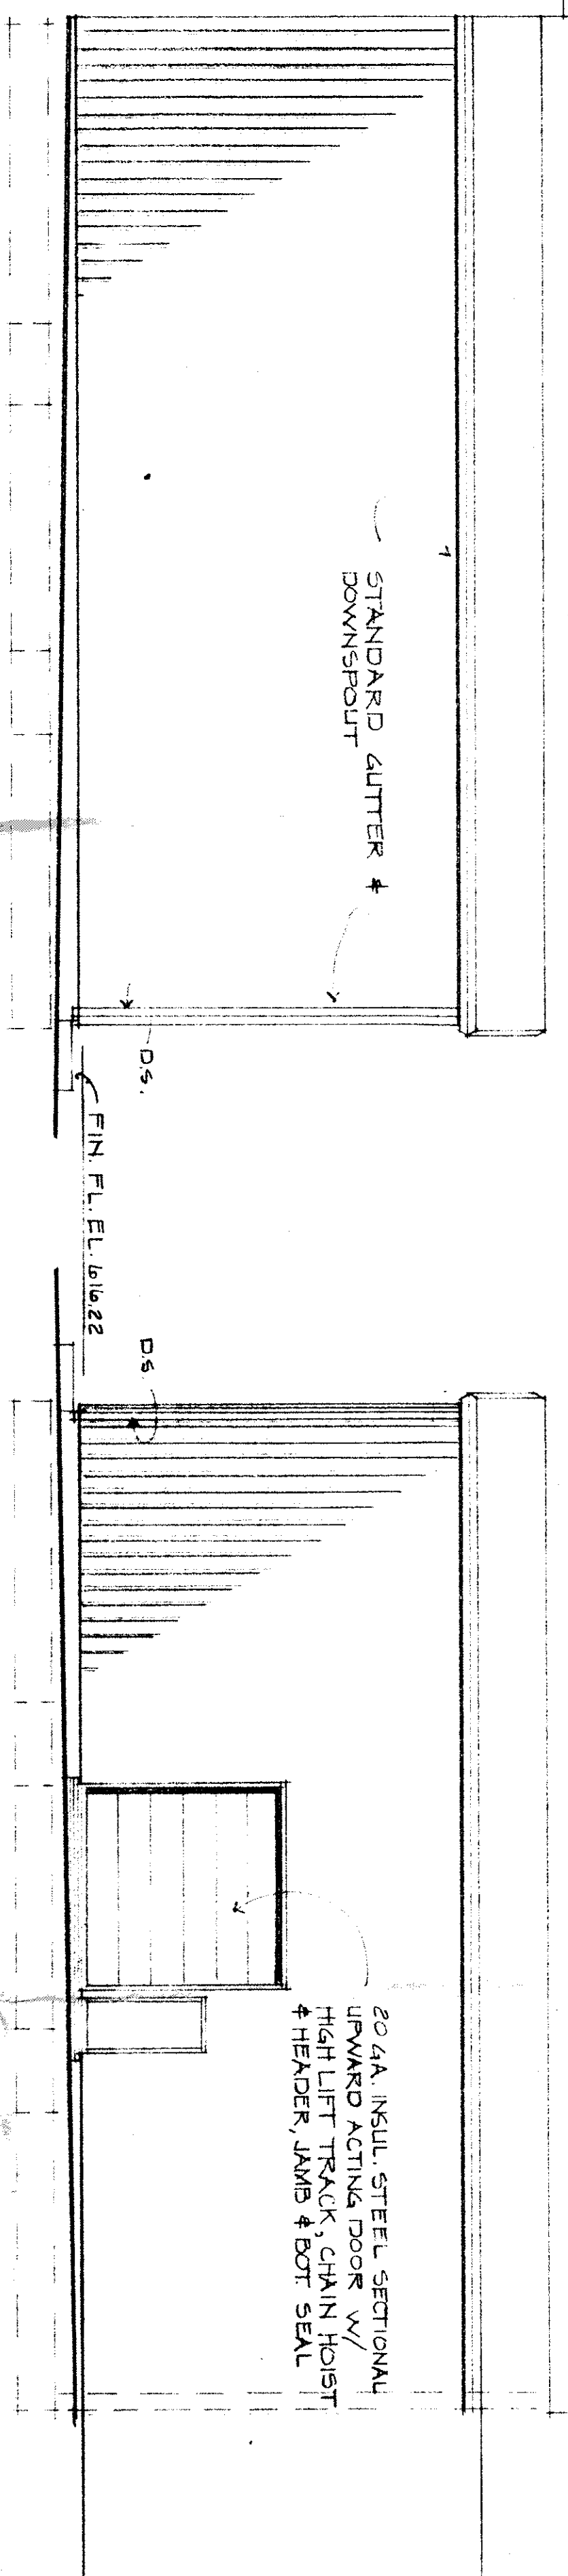


EAST ELEVATION

SCALE 1/8"=1'-0"

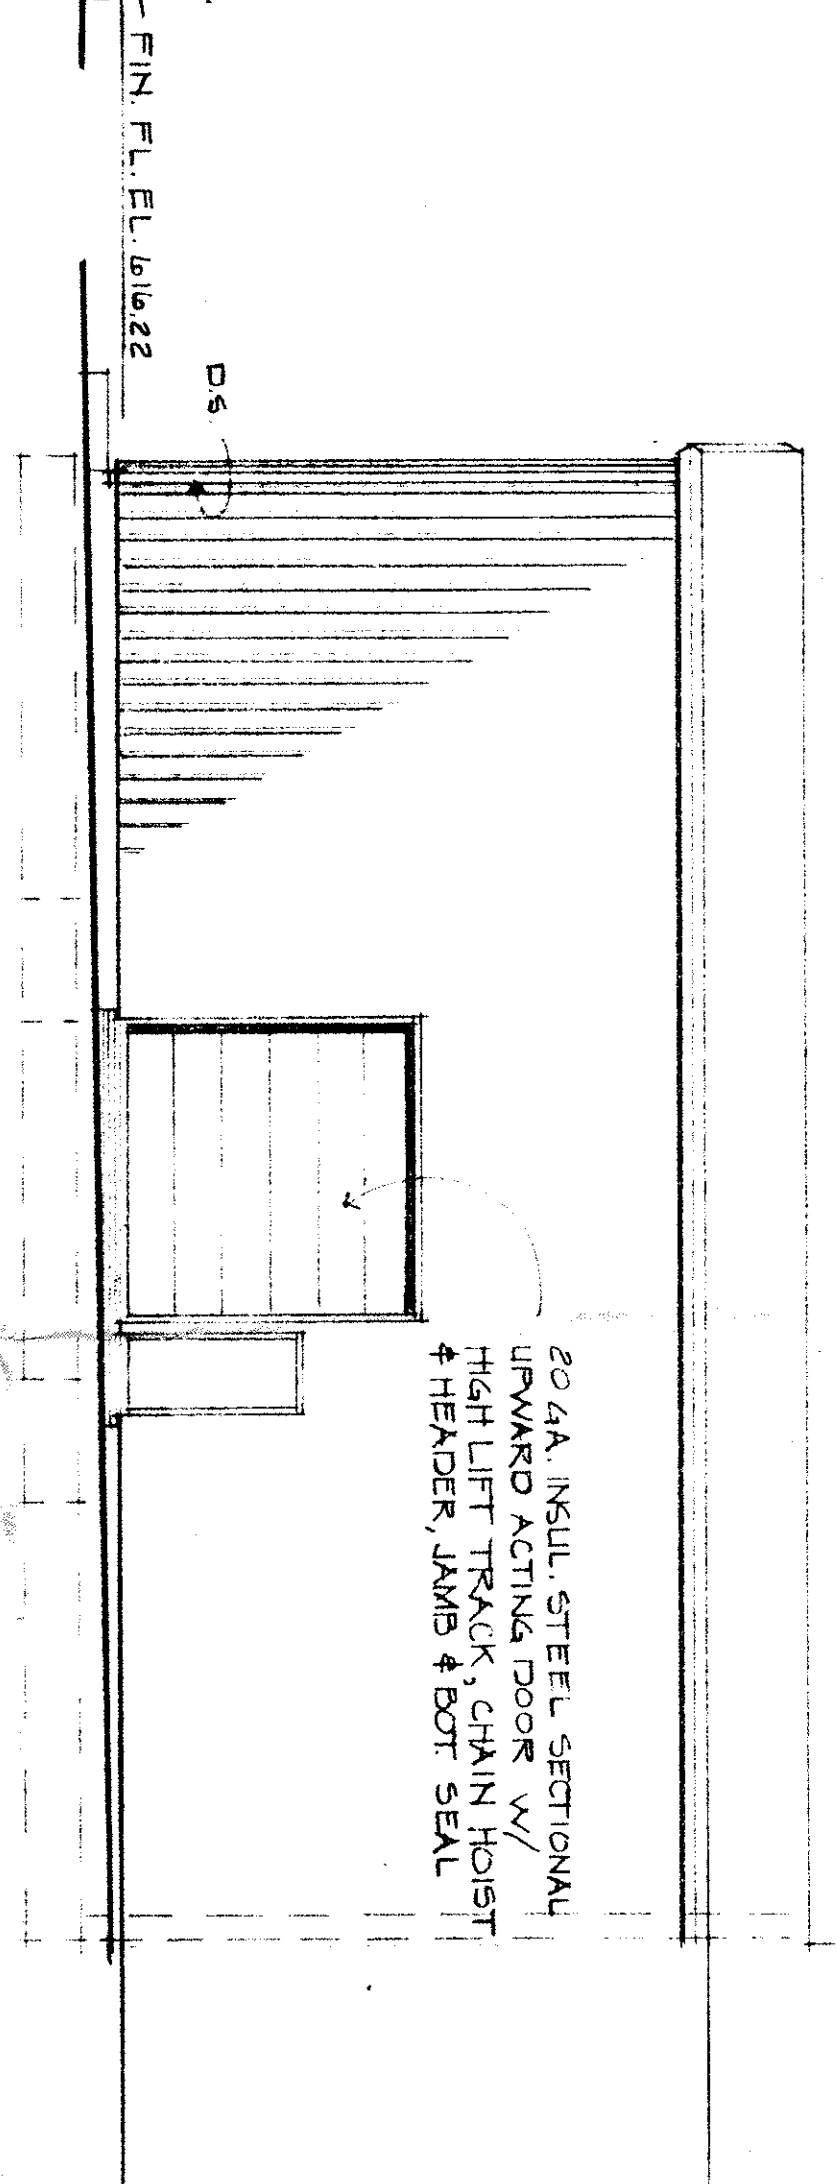


SECTION A

SCALE 3/4"=1'-0"

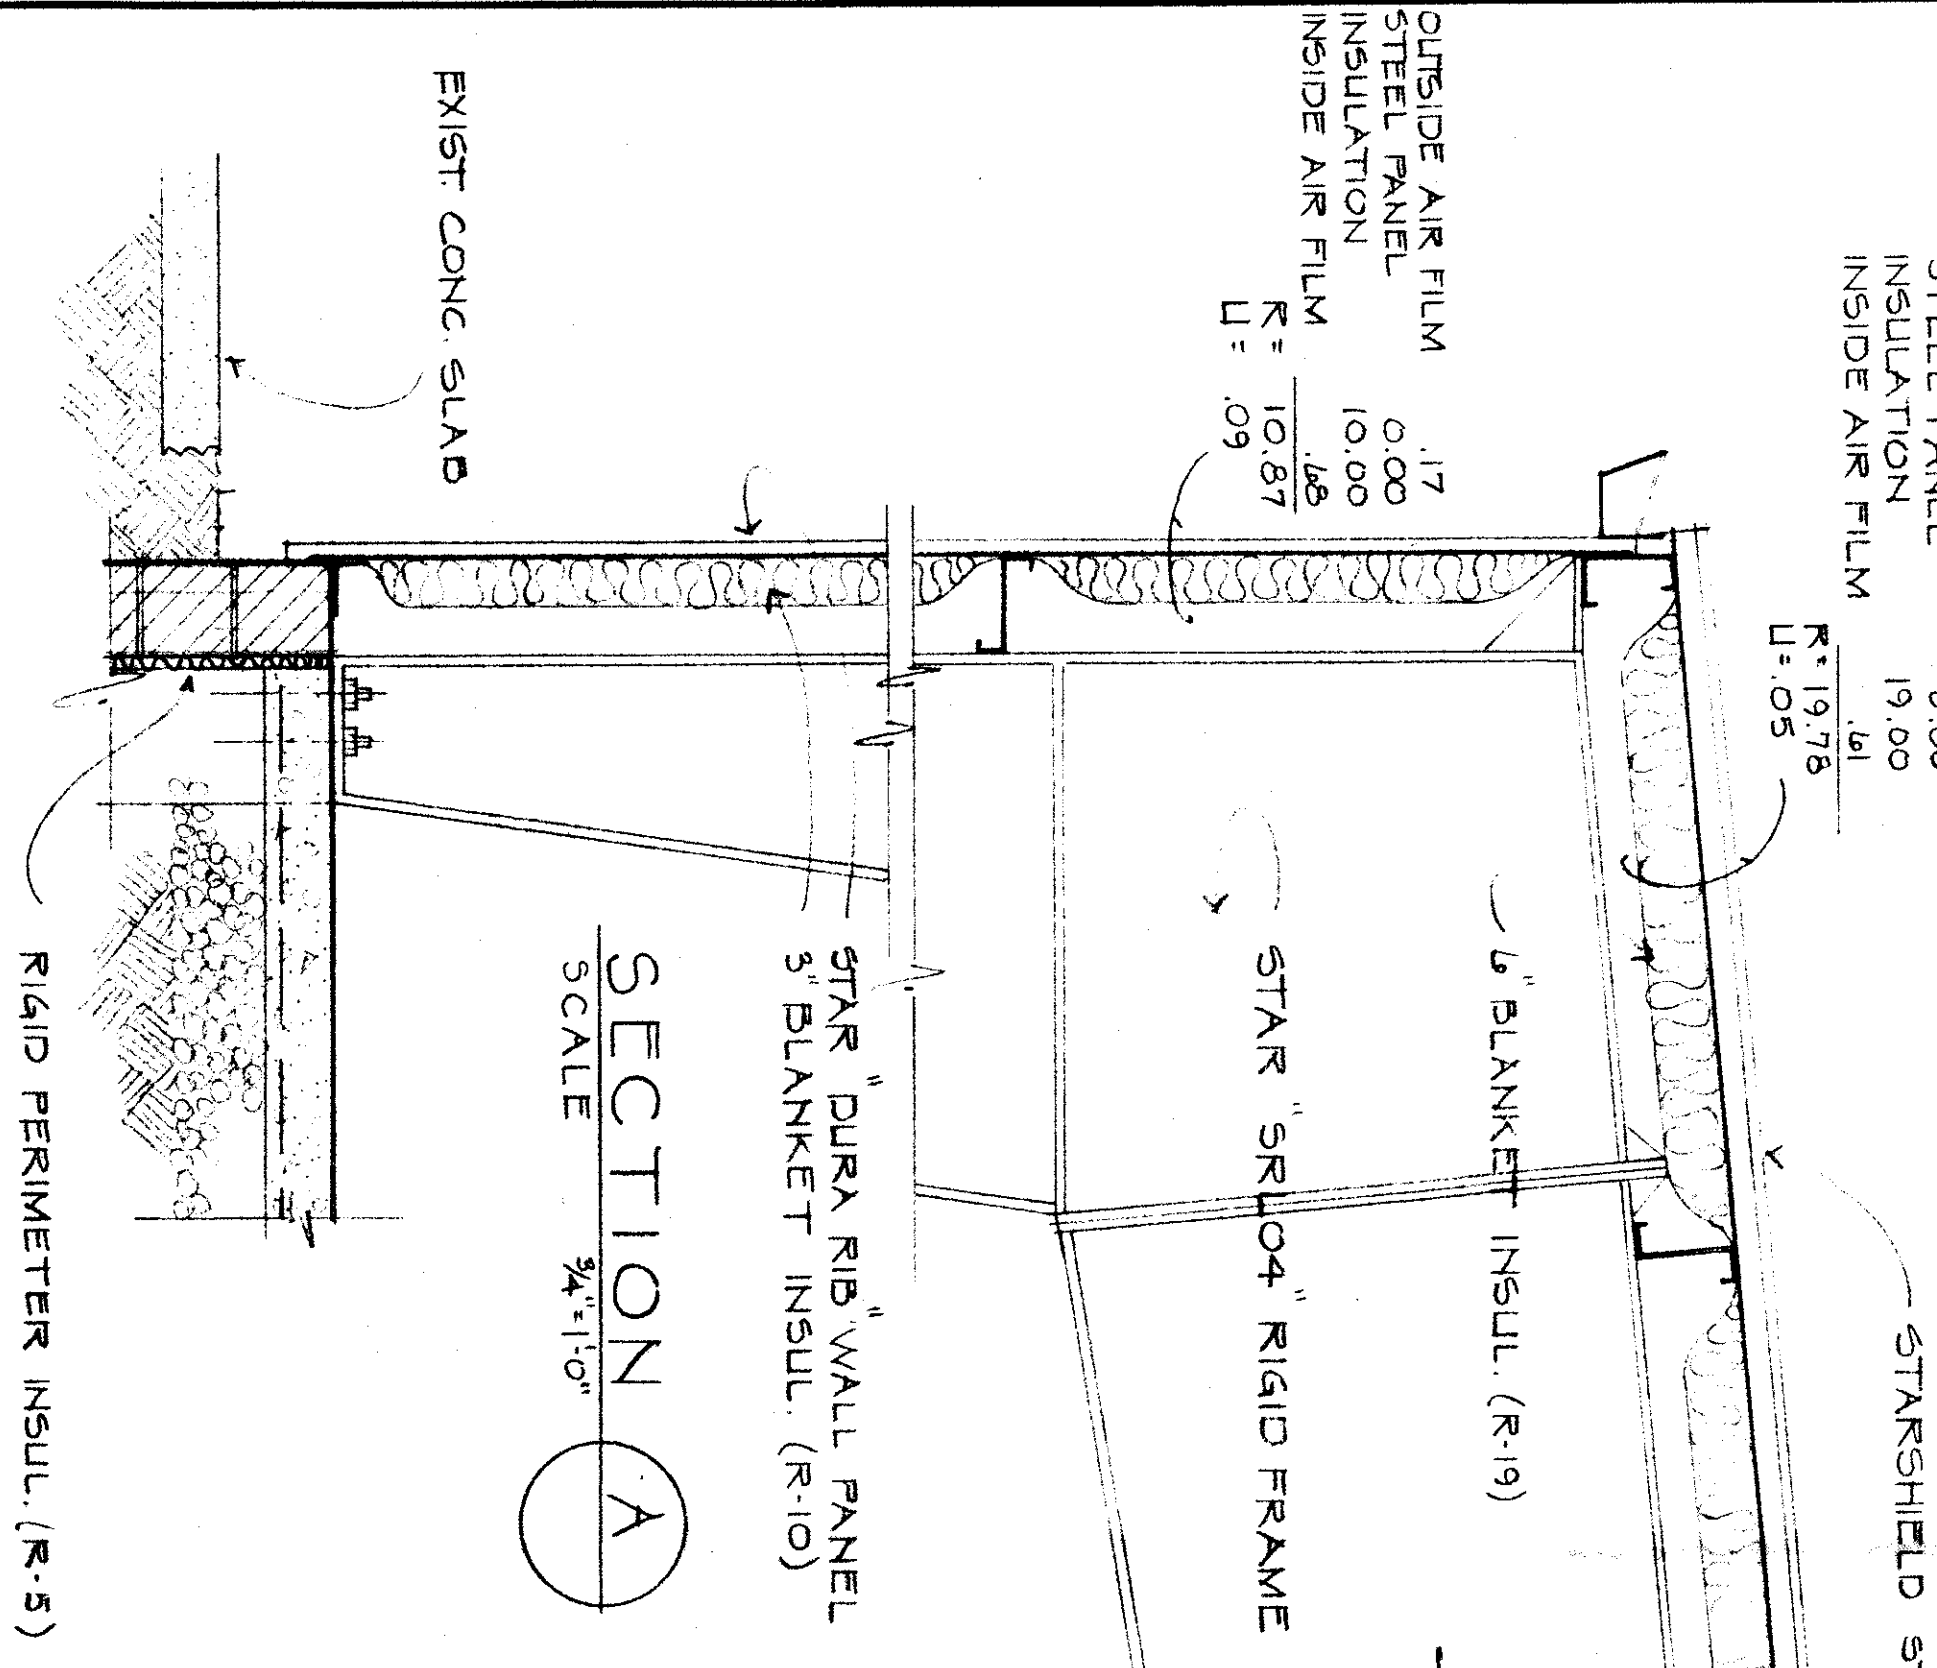

SECTION B

SCALE 3/4"=1'-0"

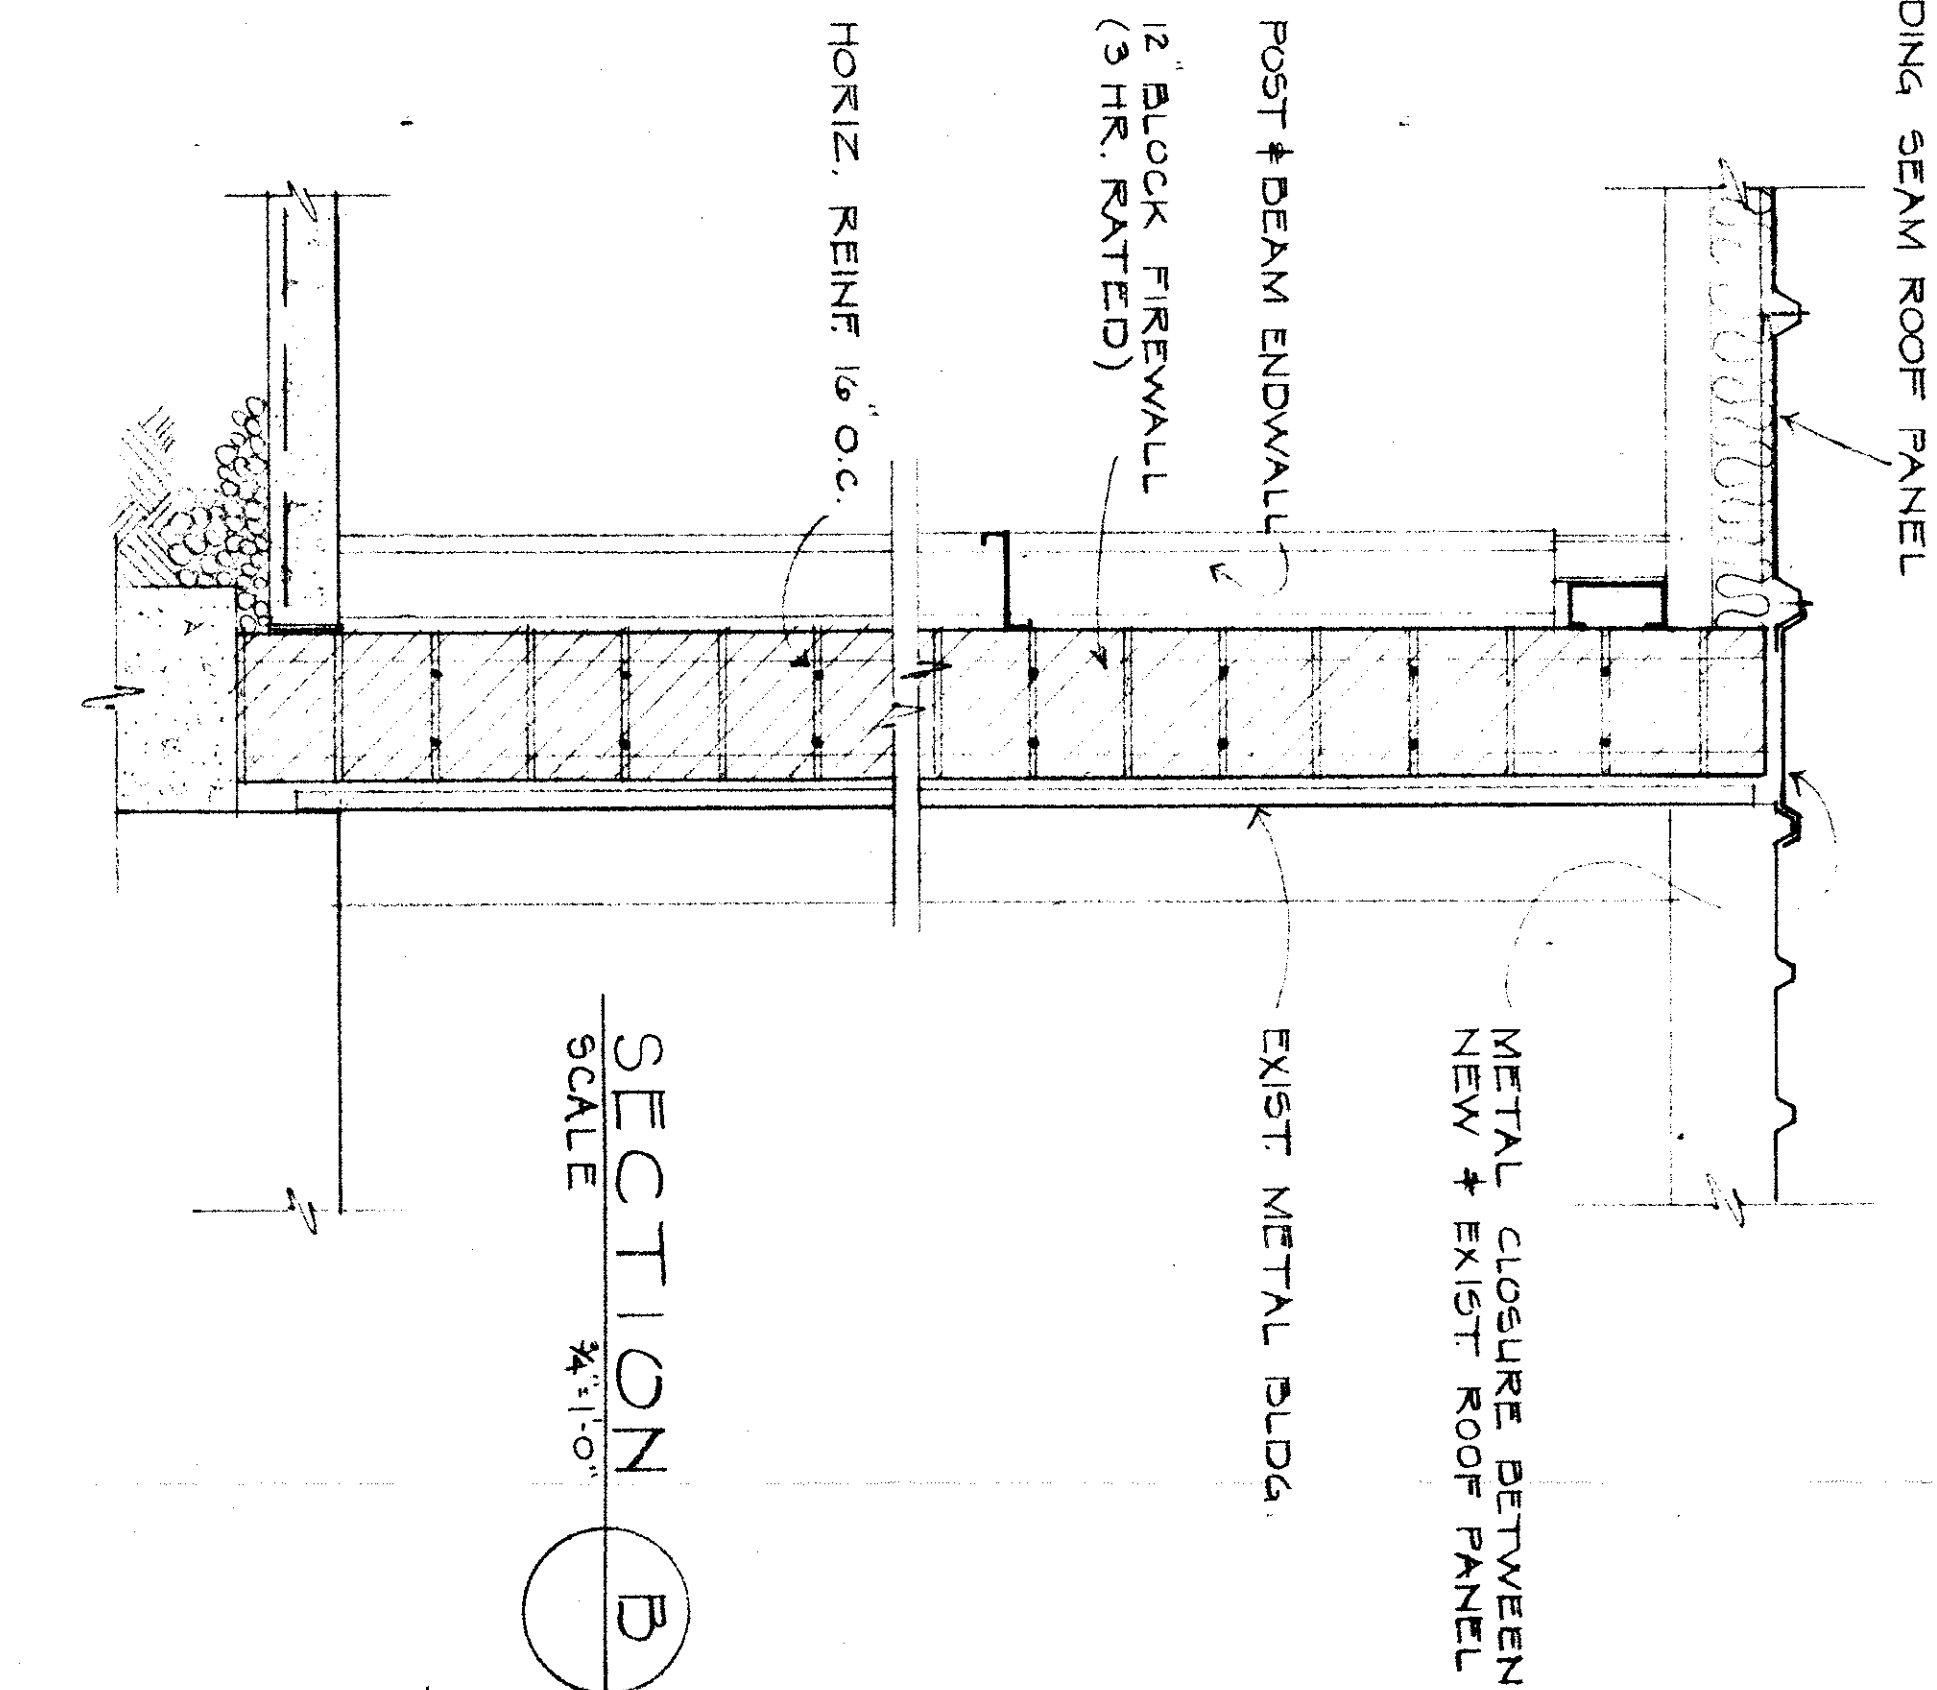


CODE INFORMATION

USE GROUP S-1, STORAGE
CONSTRUCTION TYPE - 203, NONCOMB. UNPROT.
FLOOR AREA (A.R.O.S.) - 16153 SF

SITE PLAN

SCALE 1"=100'-0"

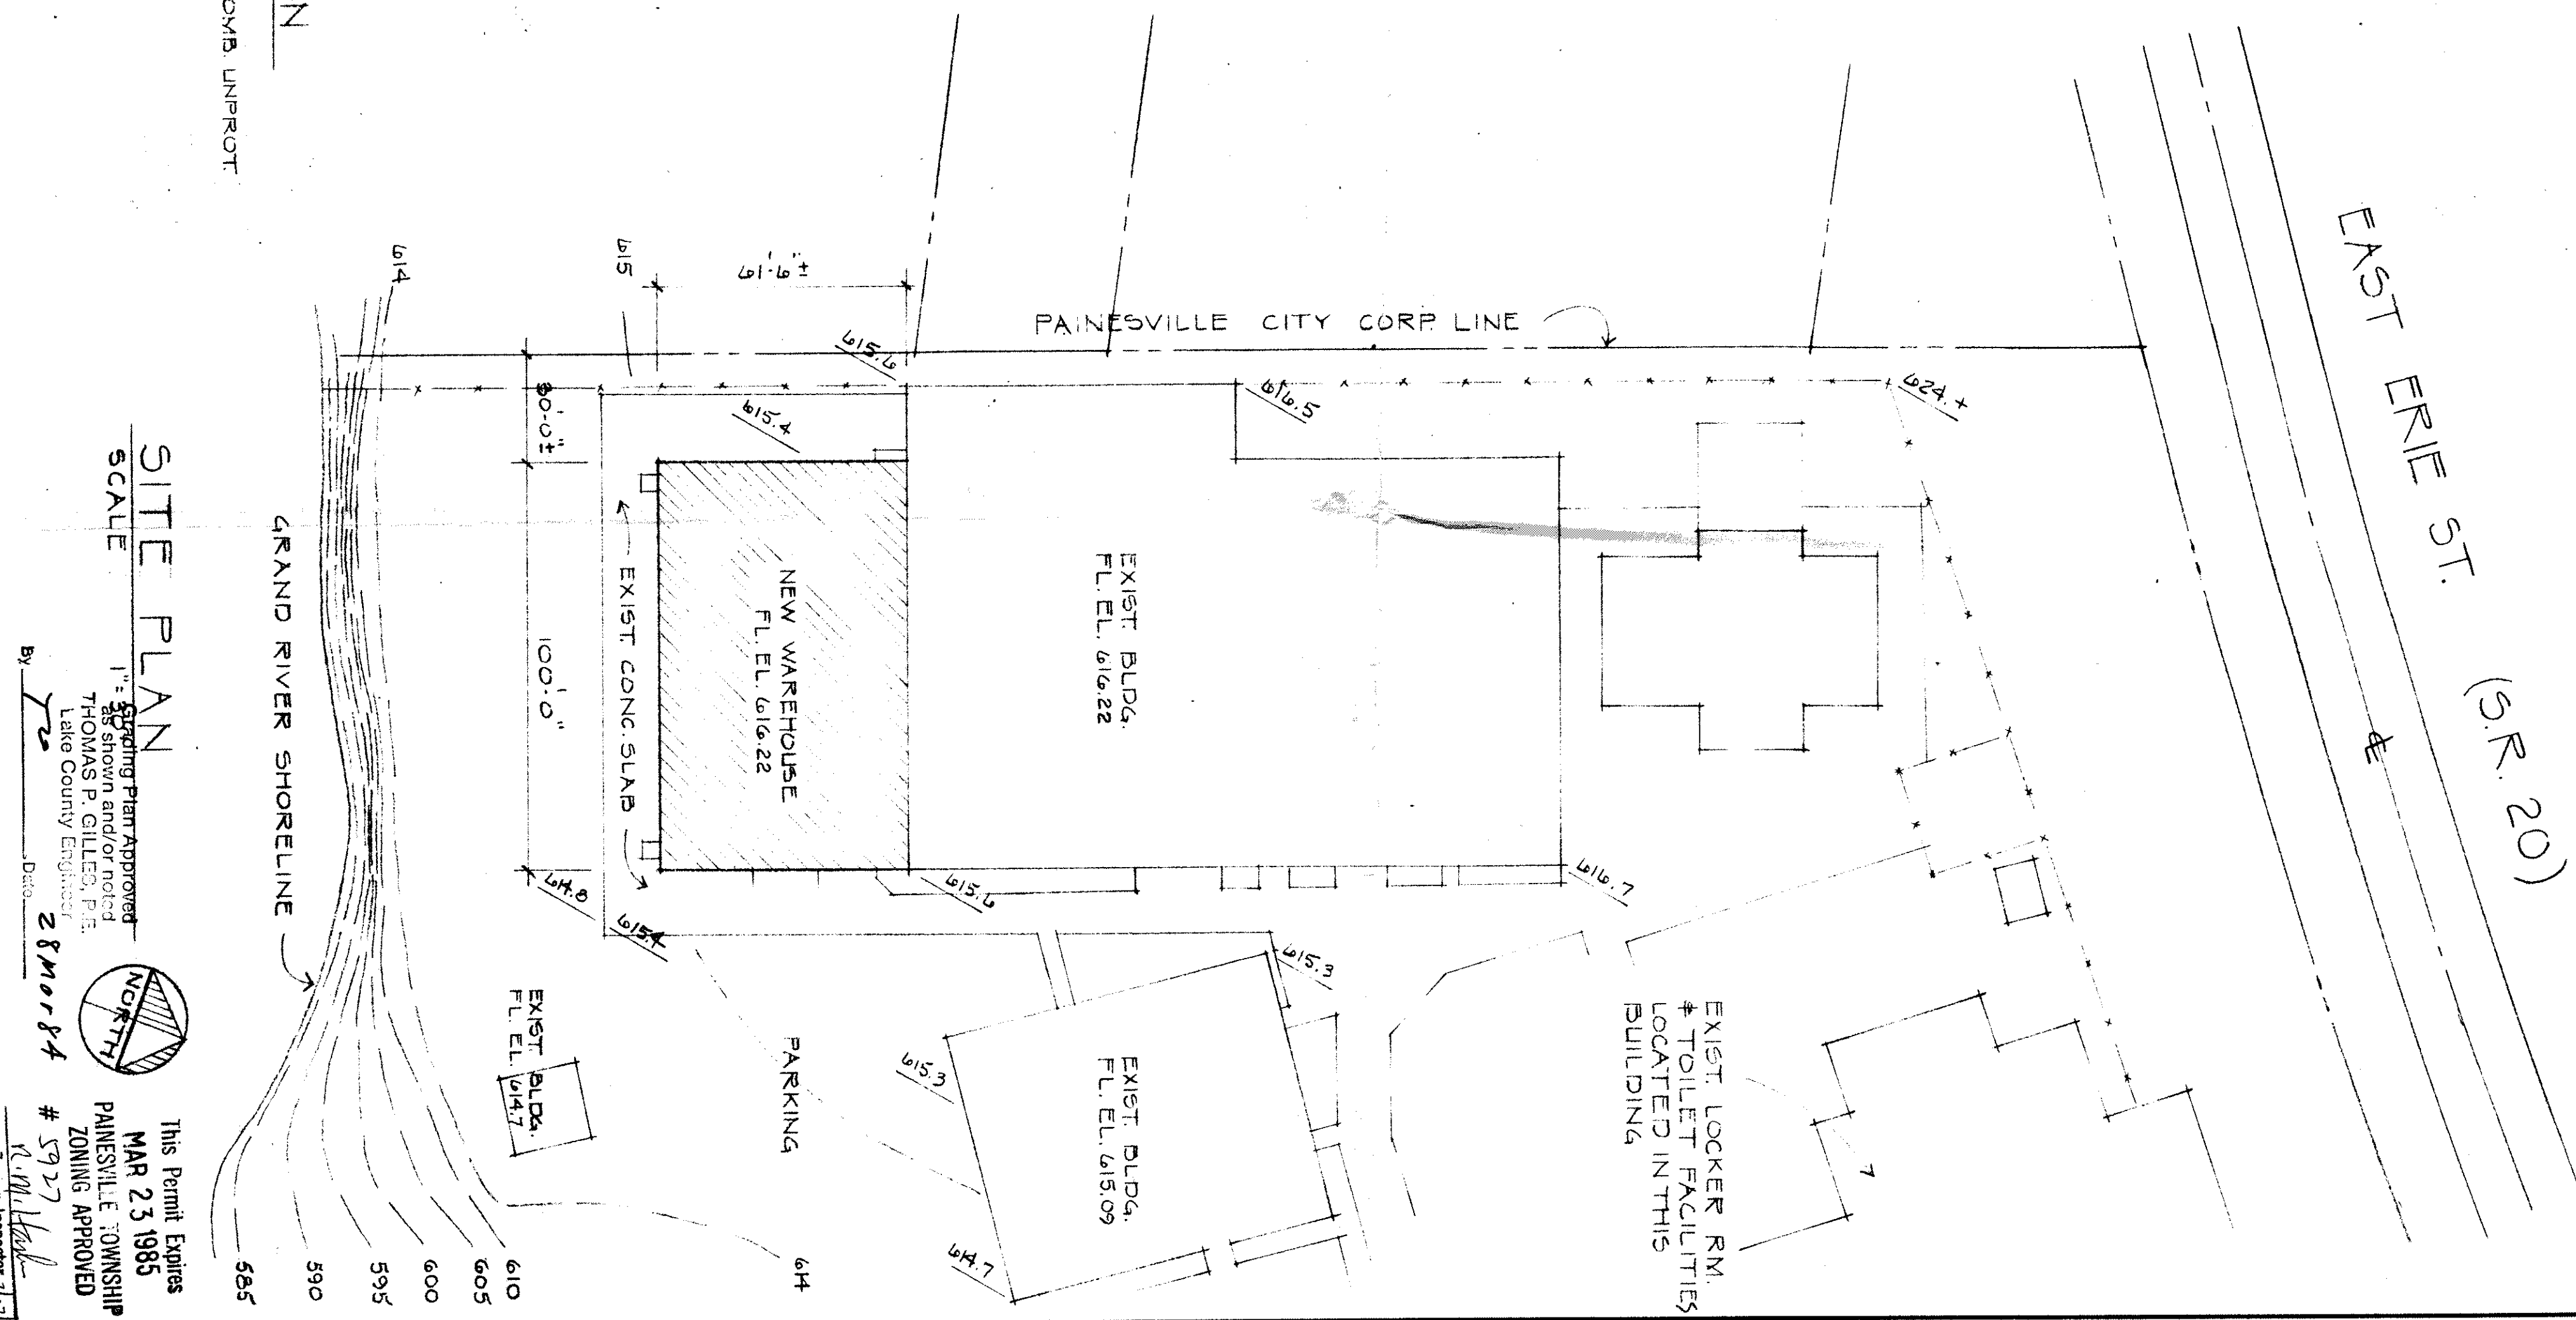

This Permit Expires
MAR 23 1985
PAINESVILLE ZONING APPROVED
5932
By: [Signature]
Date: 28 MAR 84
Zoning Inspector: [Signature]

REVISIONS

OBRON CORP. WHSE.
PAINESVILLE OHIO

DRAWN BY JMD
DATE MAR '84
PROJ. NO. 84-2

SITE PLAN, ELEVATIONS
AND SECTIONS



DYER-ROY ASSOCIATES, INC.
8430 MENTOR AVENUE

ARCHITECTS
MENTOR, OHIO 44060

A-1

SHEET NO.