




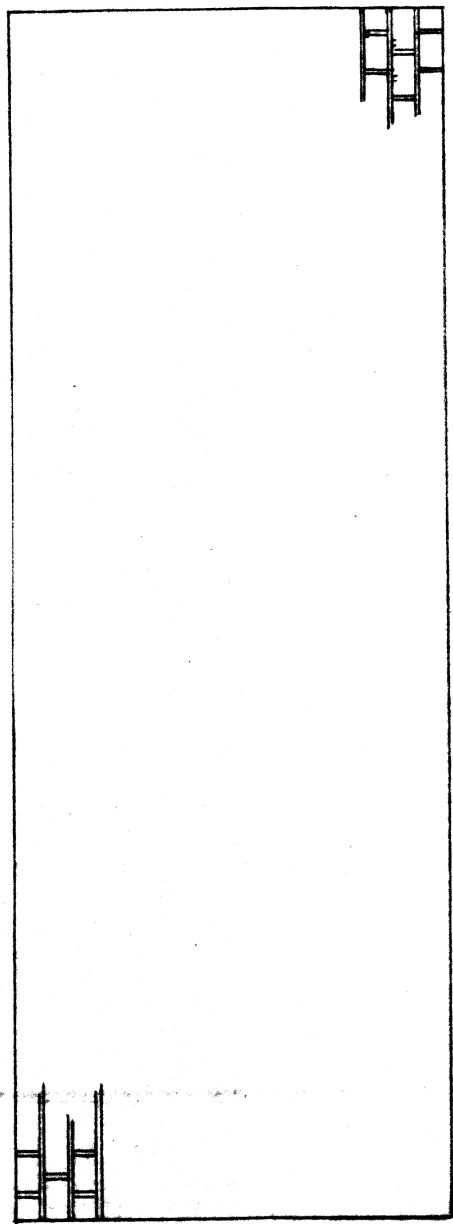

WEST (REAR) ELEVATION - NO WINDOWS OR DOORS

 

ROOFING DETAIL SAME
AS FRONT ADDITION

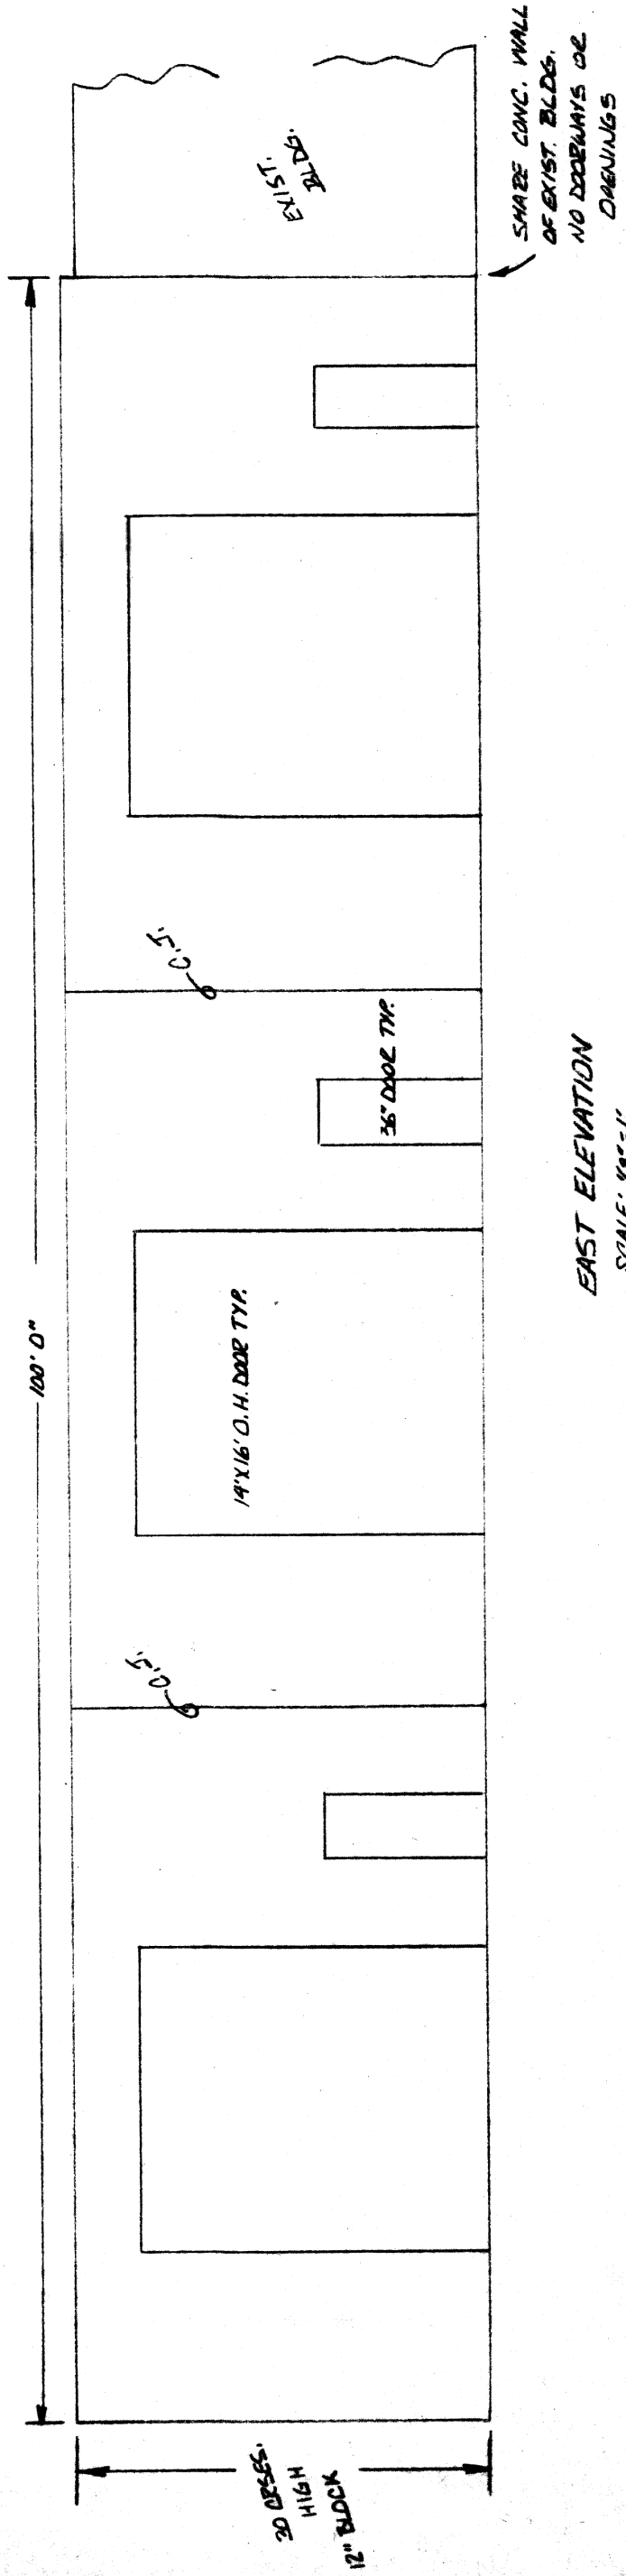

EAST ELEVATION
SCALE: 1/8"=1'

REAR ADDITION TO:
AUTO SITE NO.
130 FAIRPORT-NIMBLEY ROAD
ANNESVILLE TWP. OHIO