

SITE PLAN

PAINESVILLE LAKE COUNTY, OHIO
TOWNSHIP
for: DAVE MURACO
CLIENT OWNER

ADDRESS STREET CITY ZIP

HEATHERSTOE VILLAGE
SUBDIVISION 2-35 NAME
VOL. - PG. FANWOOD CT.
41
SUBLOT NO. STREET TRACT
VOLUME PAGE
PERM. PARCEL NO. STREET

LEGEND

SANITARY MANHOLE
STORM MANHOLE
INLET OR CATCH BASIN
HYDRANT
EXISTING CONTOURS
PROPOSED CONTOURS
EXIST. ELEV. 100.0
100.0 PROP. ELEV.
WATER VALVE (GAS)
WATER METER (GAS)
AS BUILT ELEVATION
INDICATES DIRECTION OF SURFACE DRAINAGE

REMARKS

ALL BOUNDARY DATA SHOWN WAS OBTAINED FROM IDEEDS, RECORDED
SUBDIVISION PLAT OR OTHER PUBLIC RECORDS
LOCATIONS AS SHOWN OF ADJACENT WELLS AND SEPTIC TANKS OBTAINED FROM
LAKE COUNTY HEALTH DEPARTMENT

DESIGN CERTIFICATION

THIS PLAT WAS PREPARED BY ME, AND IS CORRECT
TO THE BEST OF MY KNOWLEDGE AND BELIEF.
NAME SURVEYOR REGISTRATION NO.

CHECK LIST

NO. OF BEDROOMS
DIMENSIONS
BEARINGS
TIE TO NEAREST STREET
SUBLOT NO. PARCEL NO.
SURROUNDING OWNERS
BLDG. DIMENSIONS FIN. OR
BLDG. TIES FLY. GRADES
APRON TYPE WIDTH THICKNESS
SIDEWALK TYPE DIA. LENGTH
ROCK OUTCROPPINGS
WATER MAIN SIZE, LOCATION
SAN. SEWER SIZE % GR. LOC.
SAN. MH. CAST. ELEV. INV. ELEV.
SAN. CONN. SIZE, LOC. DEPTH
STORM SEWER SIZE % GR. LOC.
STORM MH. CAST ELEV. INV. ELEV.
PLANT TYPE GRADE CURVES
SEPTIC TANK LOCATION & DUPLICATION AREA
WELL LOCATION
ISOLATION RADIUS FROM WELL

PLAN PREPARED BY:
A'ETERA
ENGINEERING & SURVEYING, INC.
172 NO. ST. CLAIR
PAINESVILLE, OHIO

NO.	DATE	BY
1		
2		
3		
4		
5		
6		

DRAWN BY M.A.T.	SCALE 1" = 30'	PHONE NO. 352-9250
CHK'D. G.S.	DATE 8-19-86	DRAWING NO. 860025-00
CREW CHIEF T.O.	APP'D.	

"AS BUILT" CERTIFICATION

I, HEREBY CERTIFY THAT THE CIRCLED GRADES ARE EXISTING
FINISH GRADES CHECKED IN THE FIELD ON 19
AND ARE CORRECT TO THE BEST OF MY KNOWLEDGE AND BELIEF.

REGISTERED SURVEYOR

REG. NO.

SAN. RIM. ELEVATION TAKEN OFF OF PROPOSED
IMPROVEMENT PLANS PER ENVIRONMENTAL
ASSOC. INC. SOLON, OHIO

This Permit Expires
SEP 29 1987


PAINESVILLE TOWNSHIP
ZONING APPROVED

6515

R.M. Stahl
Zoning Inspector 9/29/86

BENCHMARK:

SANITARY MANHOLE #44
SAN. STA. AS BUILT
0+00 W. AT THE
INTERSECTION OF
DARTMOUTH DR. &
FANWOOD COURT

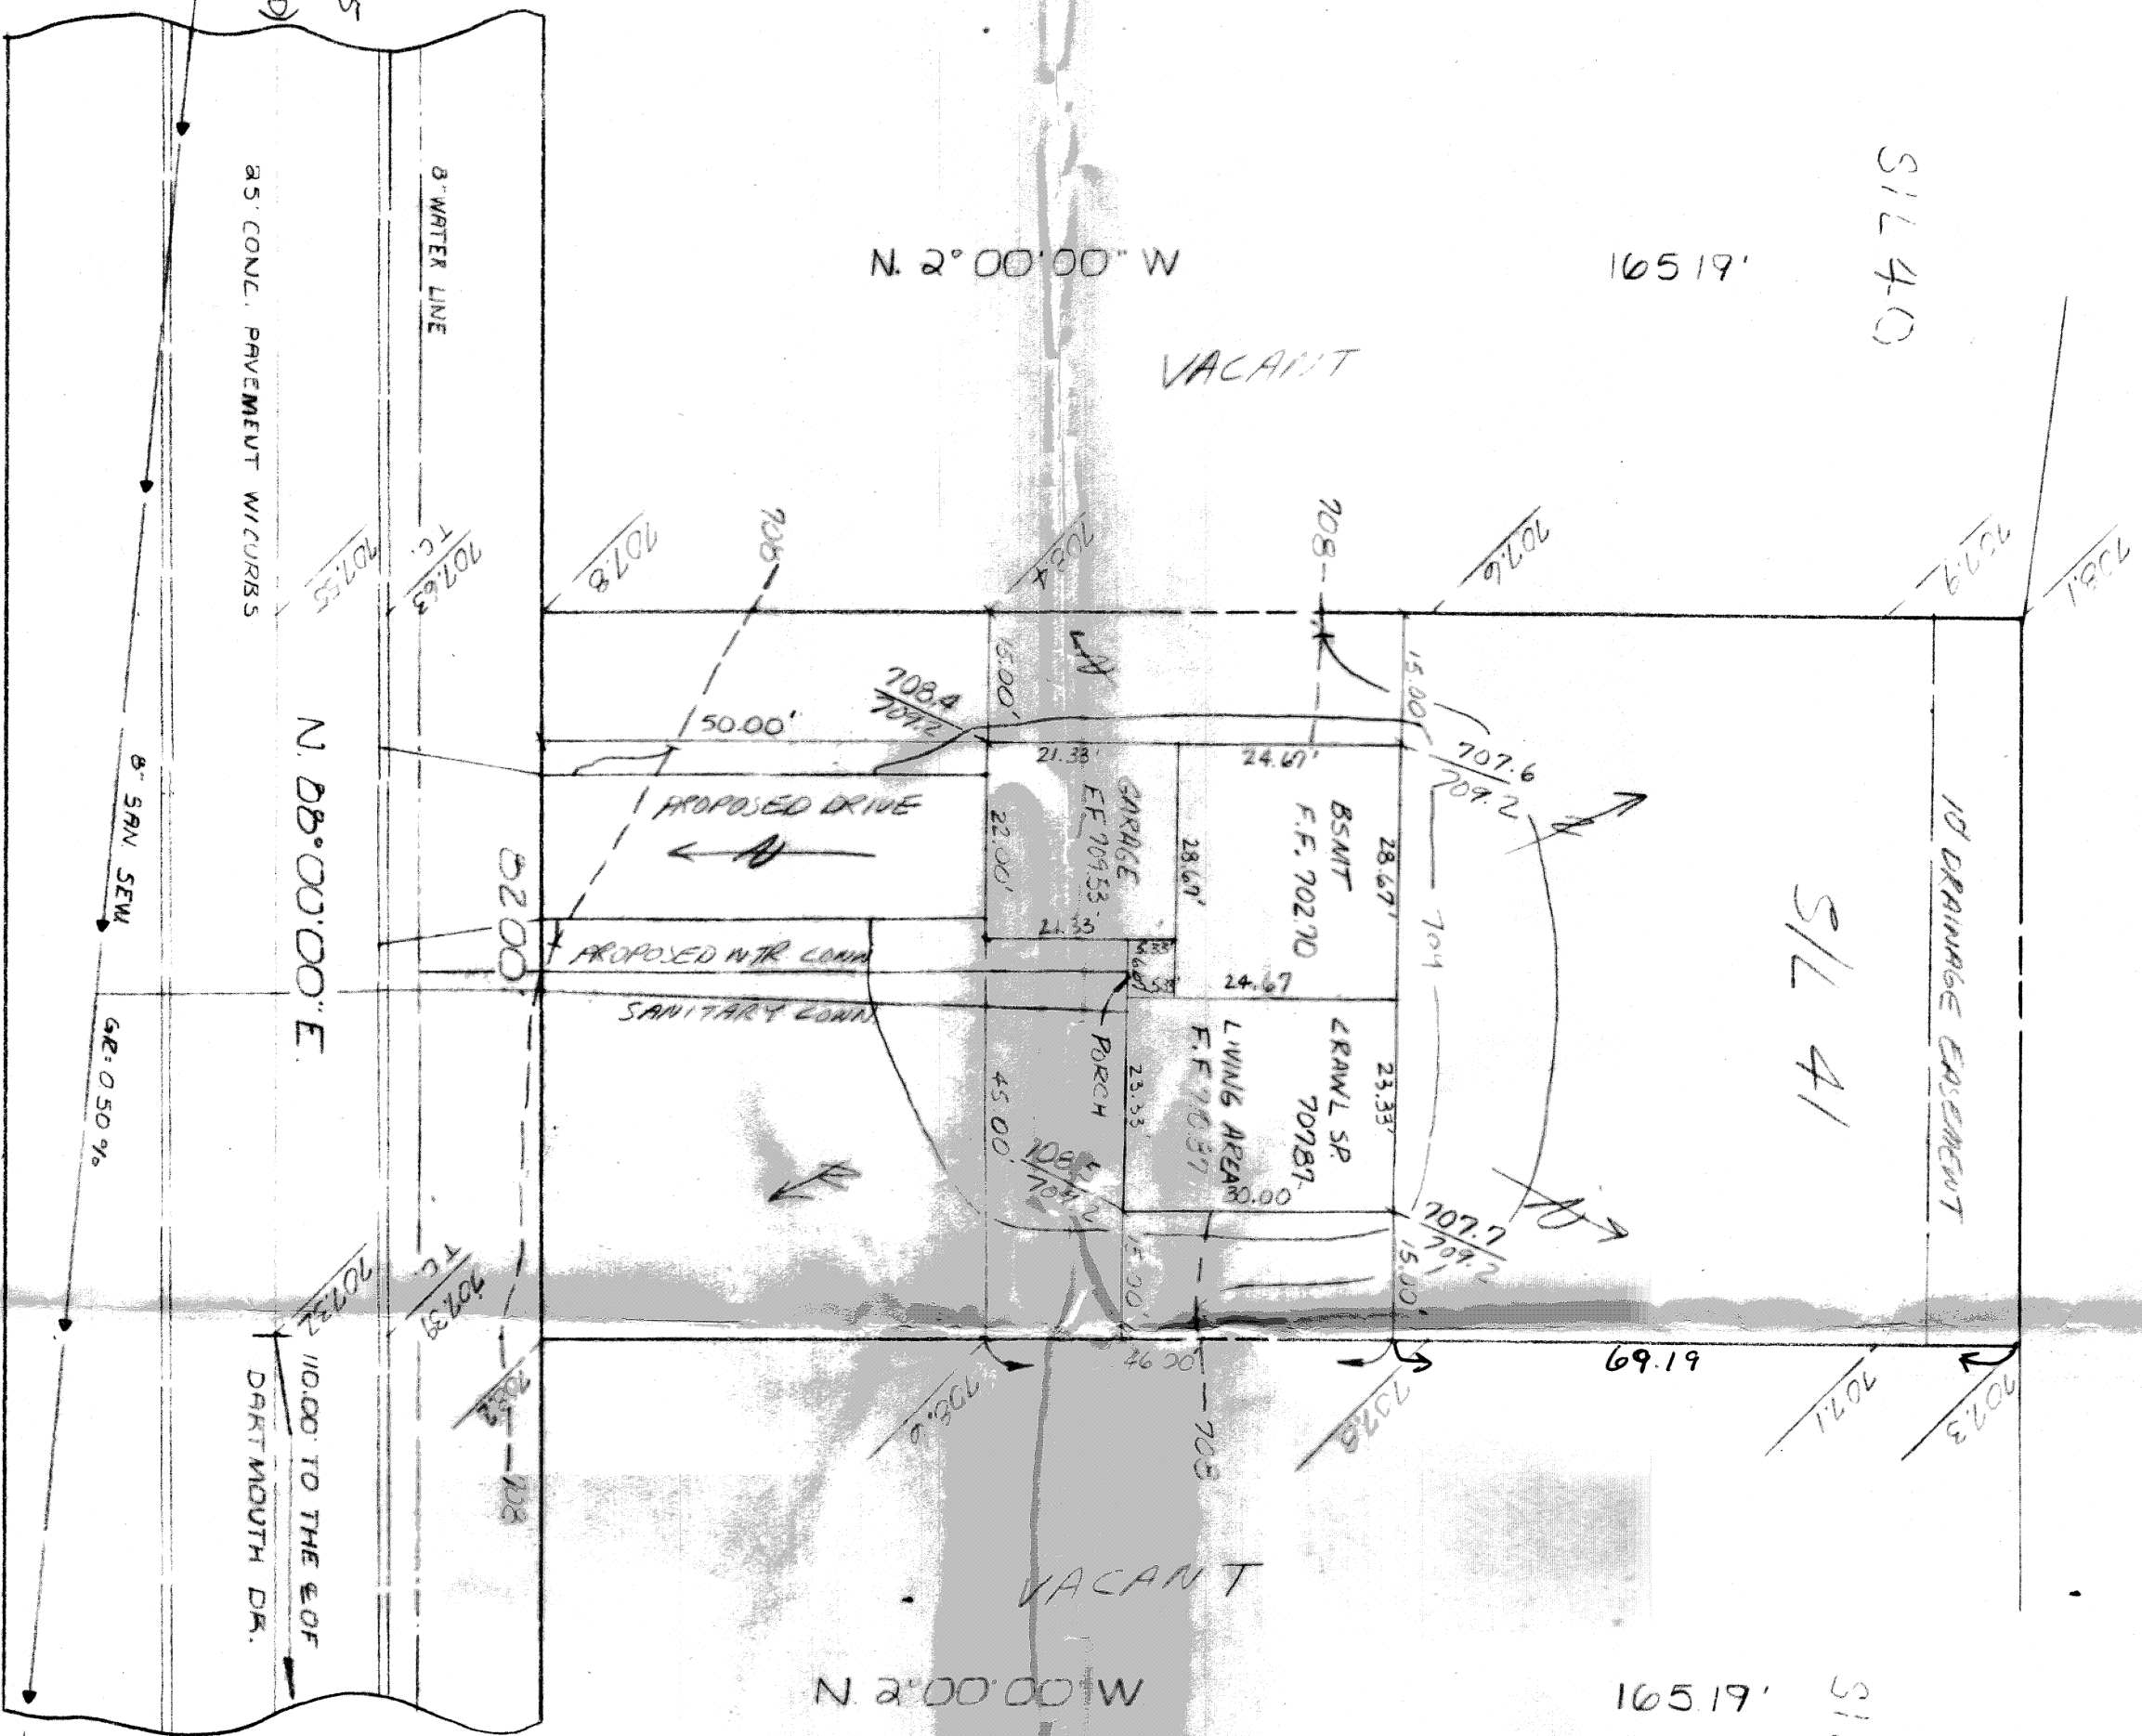

FANWOOD COURT 60'

2002 4 S 932

COVERED
000025A3