

SCALE: 1"=20'

# SITE PLAN

FOR

## TOM REED

BEING  $\frac{5}{6}$  ACRES IN THE PAINESVILLE-ON-THE-LAKE  
SUBD, PAINESVILLE Twp., LAKE COUNTY, OHIO.

DOCUMENT No 950037651


APPROVED  
PAINESVILLE TOWNSHIP  
ZONING DEPARTMENT  
*11/5/95 Dk*

I, the undersigned hereby certify this  
topography, indicated by 1' contours,  
and elevations shown hereon represent  
an actual field survey by me on 10-10-95  
and that the were taken at appropriate  
intervals and that as of that date they  
existed as indicated hereon.

J. M. Coffman PS.

BENCHMARK - 631.98  
N.R.M.S. M.A.: Inv 65540

FREMONT AVE 341

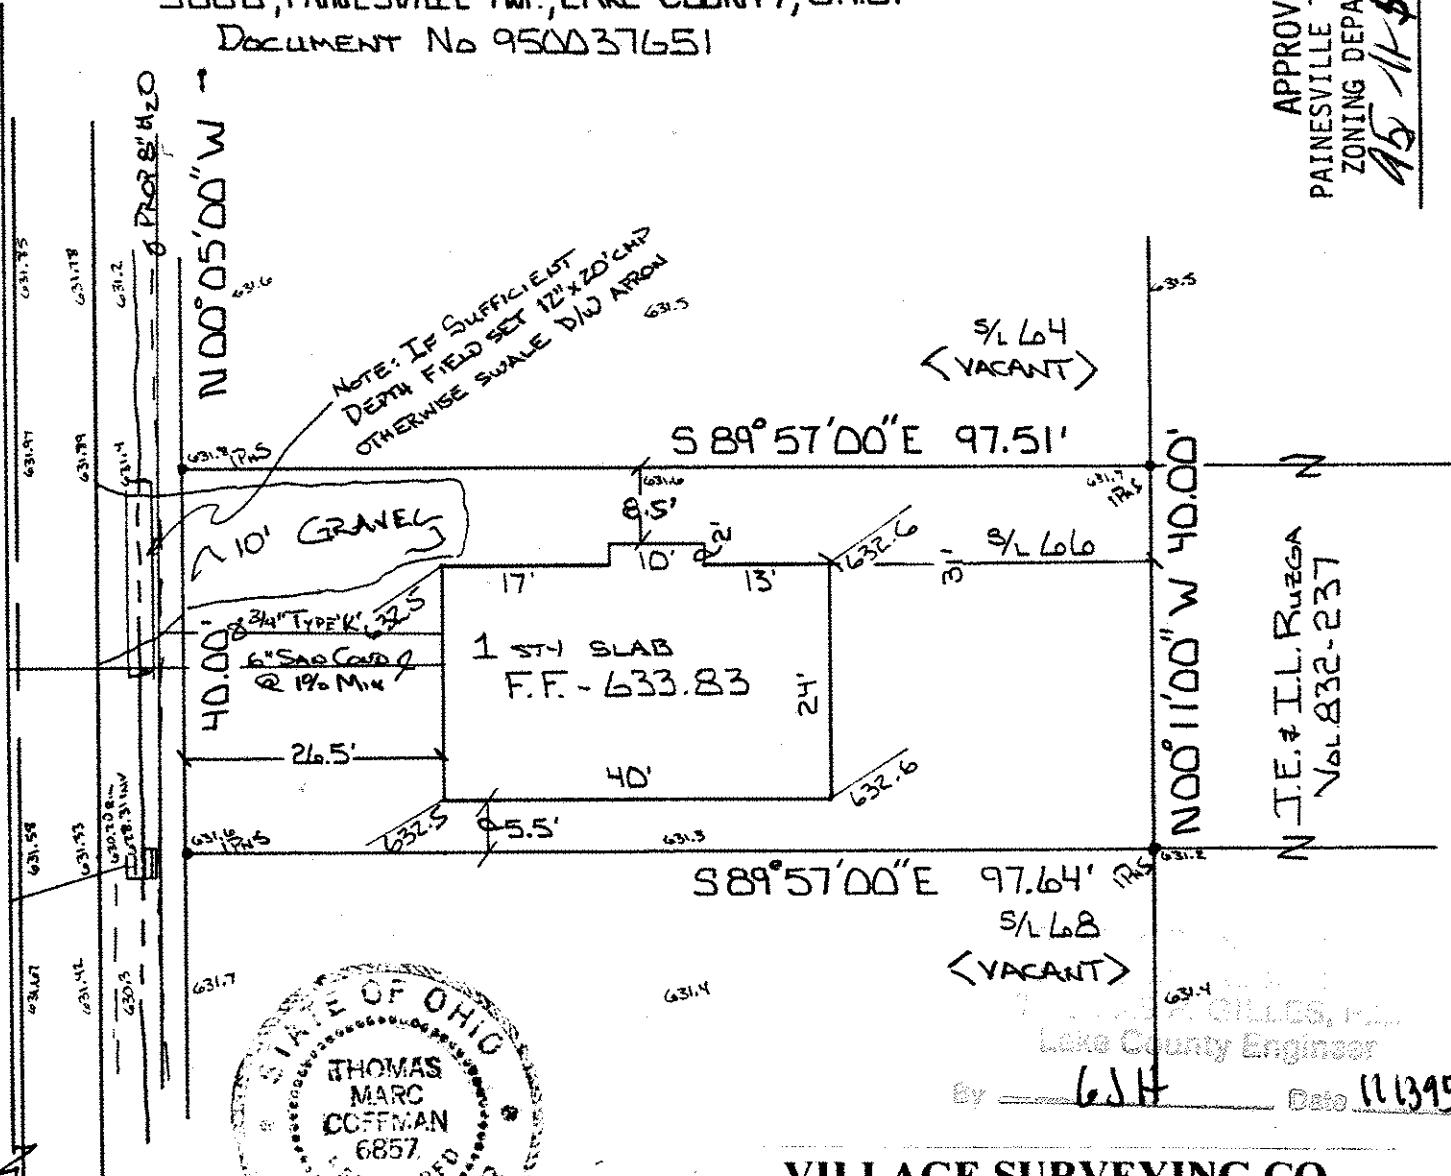

VILLAGE SURVEYING CO.  
P.O. BOX 1096, FAIRPORT HARBOR, OHIO 44077  
(216) 357-1359

N.T.E. # I.L. Ruzzo  
Vol 832-237

Lake County Engineer  
By 6.J.H. Date 11/13/95