


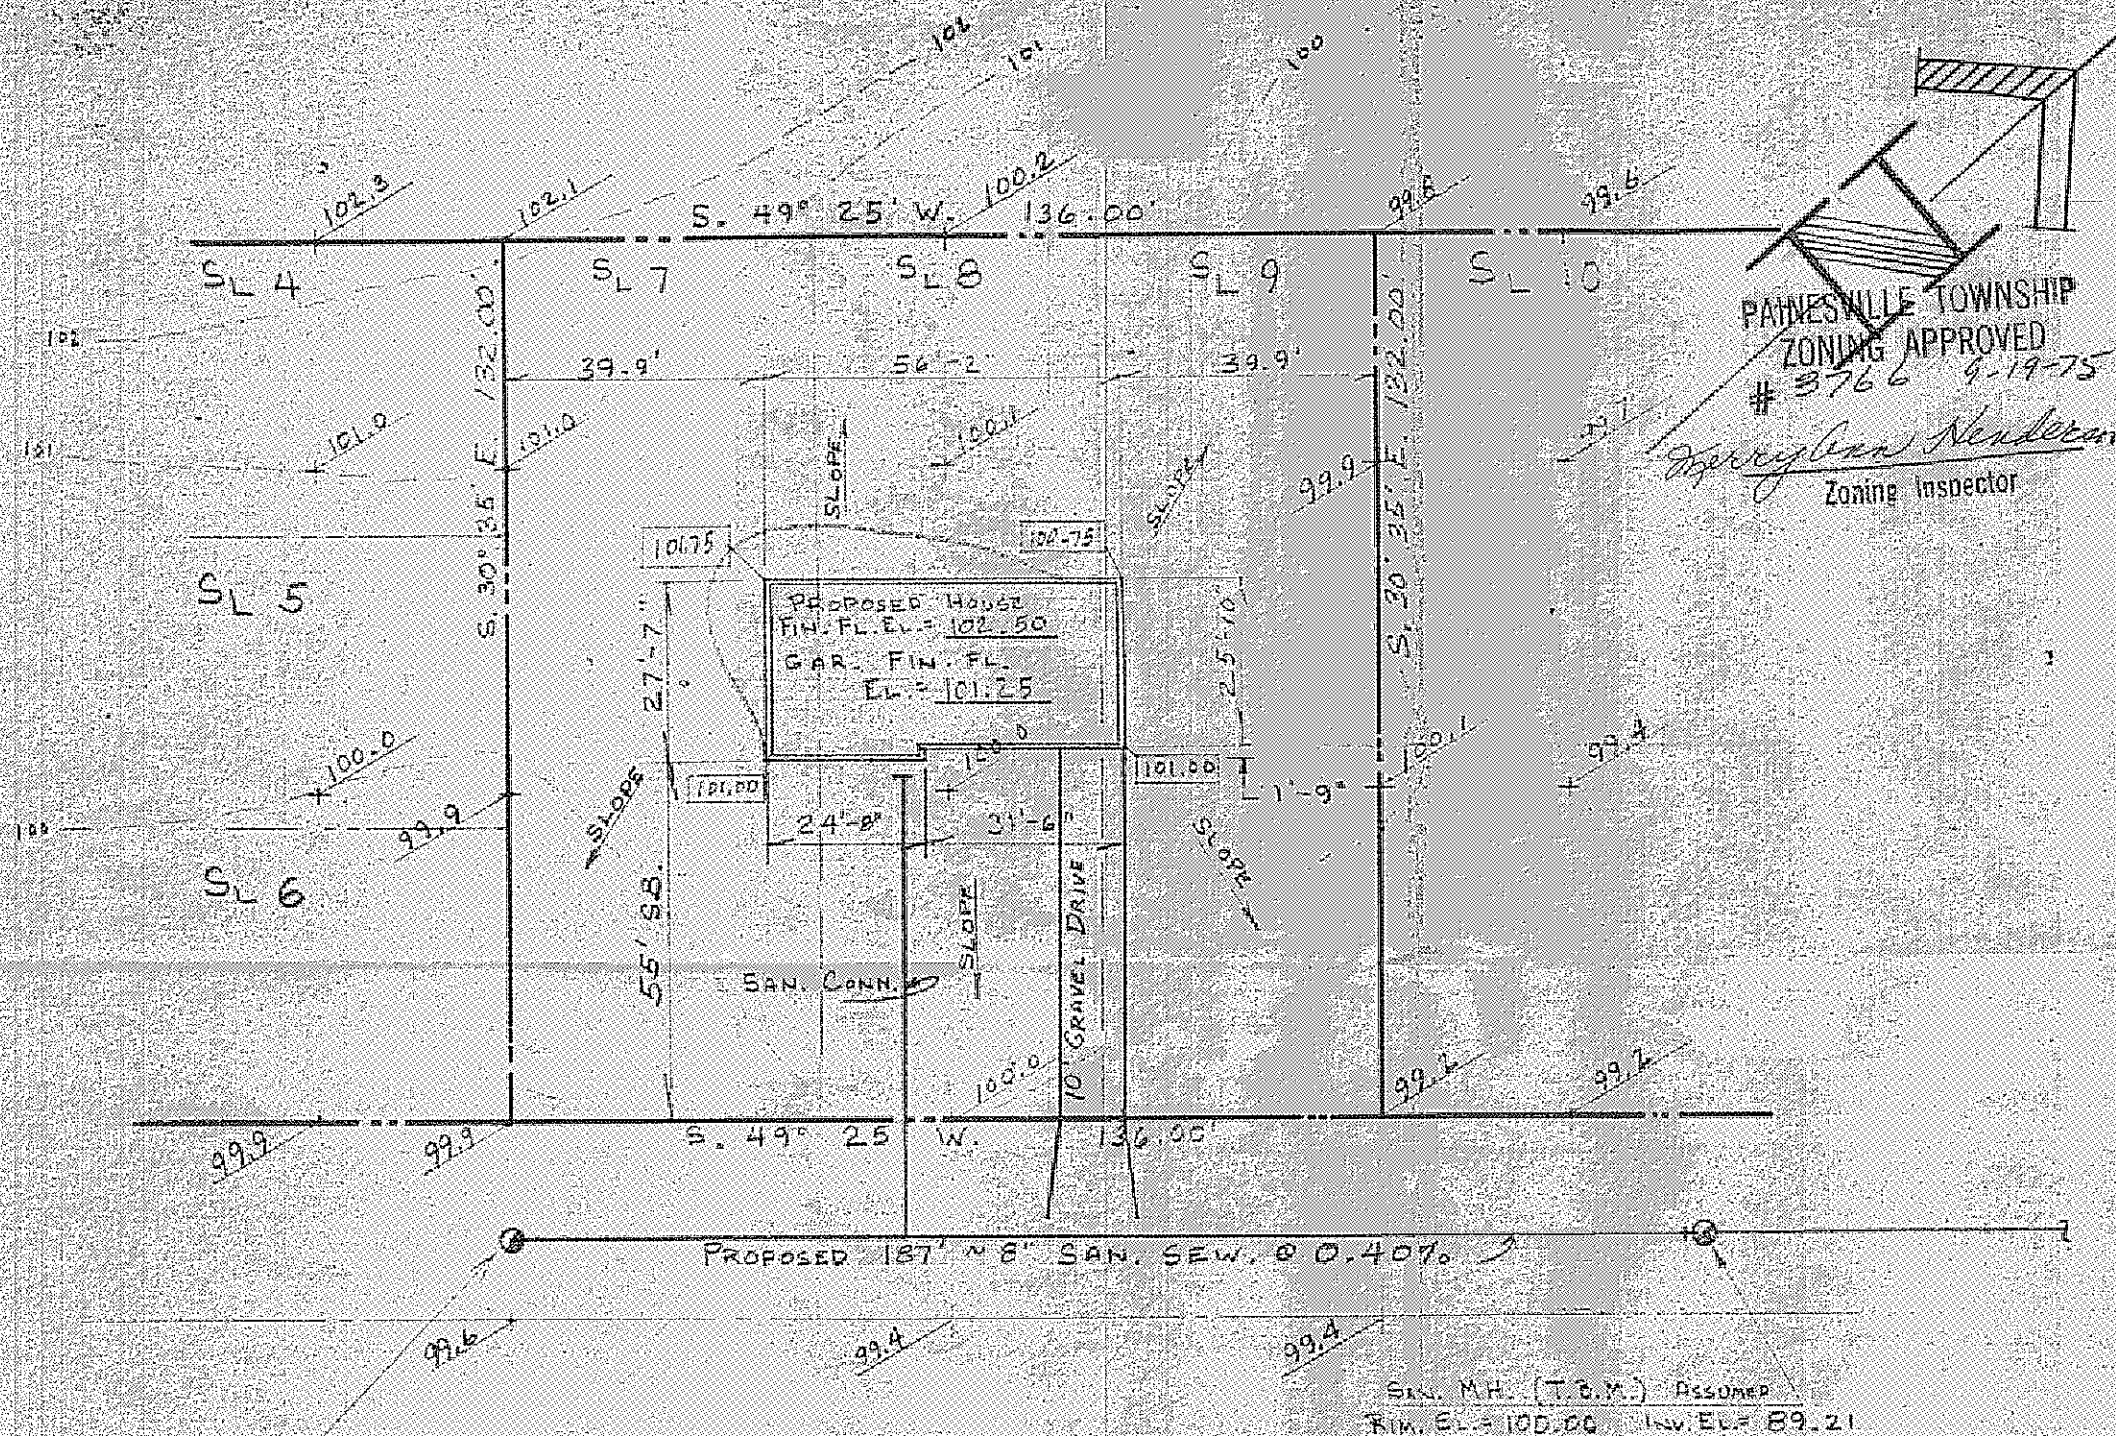

SITE PLAN FOR:

JEAN HOBBS
1057 RICHMOND RD.

PAINESVILLE, OHIO

BEING SUBLT. NOS. 7, 8, 9 IN
TRACT 4, LOT 20 OF PAINESVILLE TWP.,
OHIO

PREPARED BY:

WM. R. GRAY ASSOC. INC.
7547 MENTOR AVE.

MENTOR, OHIO

DATE: SEPT. 4, 1975 SCALE: 1"=30'
REV'D. SEPT. 9, 1975

CERTIFICATION:

I HEREBY CERTIFY THAT THIS
PLAN IS CORRECT TO THE BEST OF
MY KNOWLEDGE.

By: *Wm. R. Gray* (Signature)
WM. R. GRAY REG. SURV. # 2752

