



SITE PLAN

R.C. REED CONSTRUCTION

KNOWN AS BEING A PART OF ORIGINAL LOT NOS. 21, 28 AND 29 IN TRACT NO. 1 (AND SUBLOT NO. 58 IN THE HEATHERSTONE VILLAGE SUBDIVISION NO. 1) AND IS SITUATED IN THE TOWNSHIP OF PAINESVILLE, COUNTY OF LAKE, AND THE STATE OF OHIO.


NOTE:
ALL BEARINGS SHOWN HEREON ARE TO AN ASSUMED MERIDIAN AND ARE USED TO DENOTE ANGLES ONLY.

SCALE: 1" = 20'

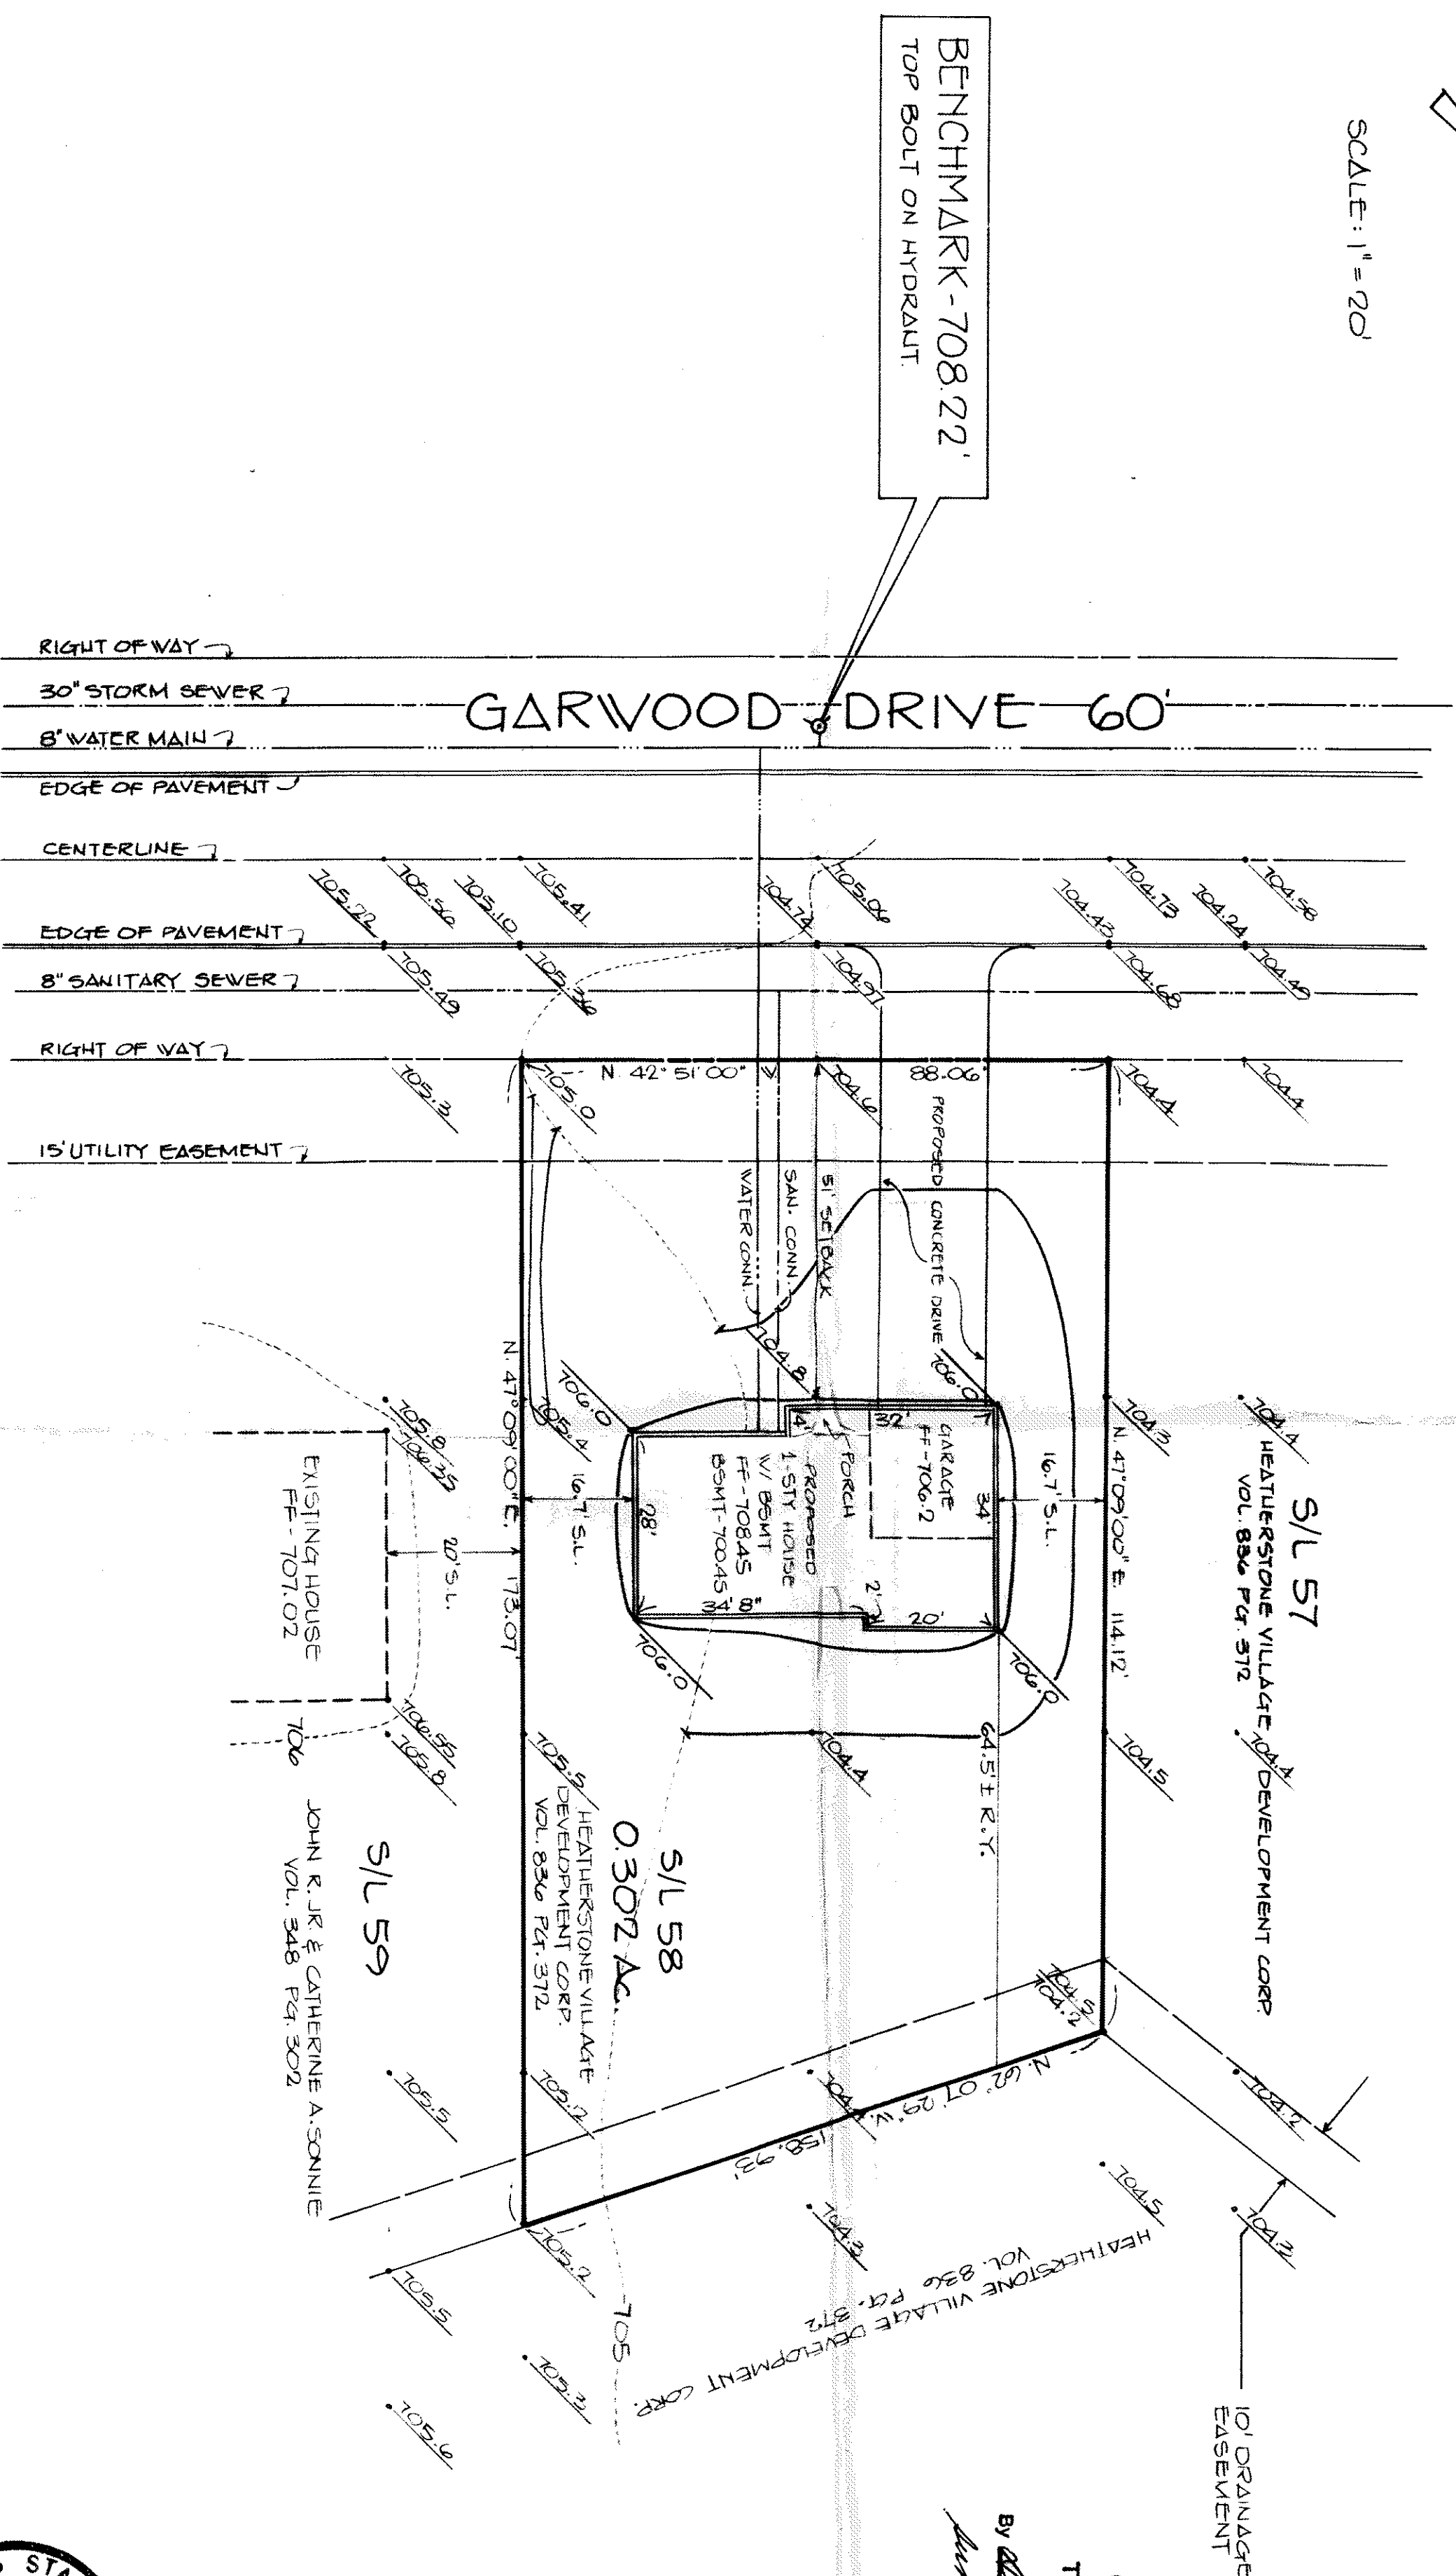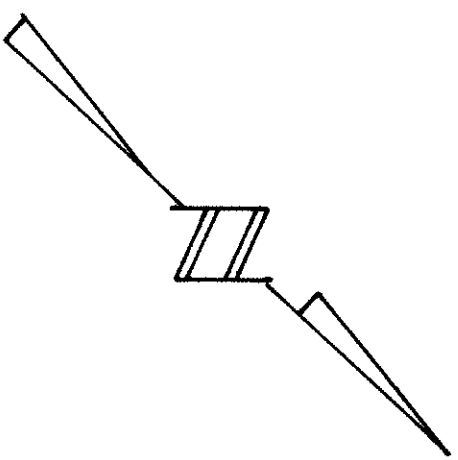

Grading Plan Approved
as shown and/or noted
THOMAS P. GILLEN, P.E.
Lake County Engineer
By *[Signature]* Date *8/15/88*
[Signature] Zoning Inspector

This Permit Expires
7-12-89
PAINESVILLE TOWNSHIP
ZONING APPROVED
7007
[Signature]
Zoning Inspector 8/15/88

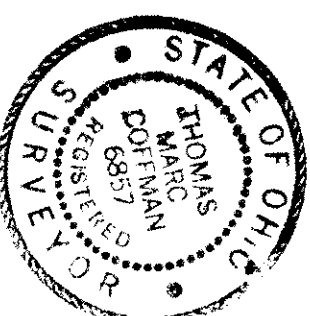

THIS PLAN WAS PREPARED BY ME AND IS TRUE AND ACCURATE TO THE BEST OF MY KNOWLEDGE AND BELIEF.

[Signature]
THOMAS M. COFFMAN NO. 6857

VILLAGE SURVEYING CO.
THOMAS M. COFFMAN, P.S.
2012 THIRD STREET, FAIRPORT HARBOR OH. 44077
(216) 357-1359