

- 135.00 PROPOSED ELEVATIONS
- 135.0 EXISTING ELEVATIONS
- 135 EXISTING CONTOURS
- 135 PROPOSED CONTOURS


CERTIFICATION:

I HEREBY CERTIFY THAT THIS PLAN WAS PREPARED BY ME, AND IS CORRECT TO THE BEST OF MY KNOWLEDGE AND BELIEF.


By:

Richard H. Tresecker

Professional No. 5244

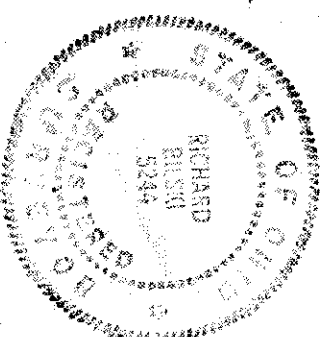

GREENSIDE DRIVE CO.

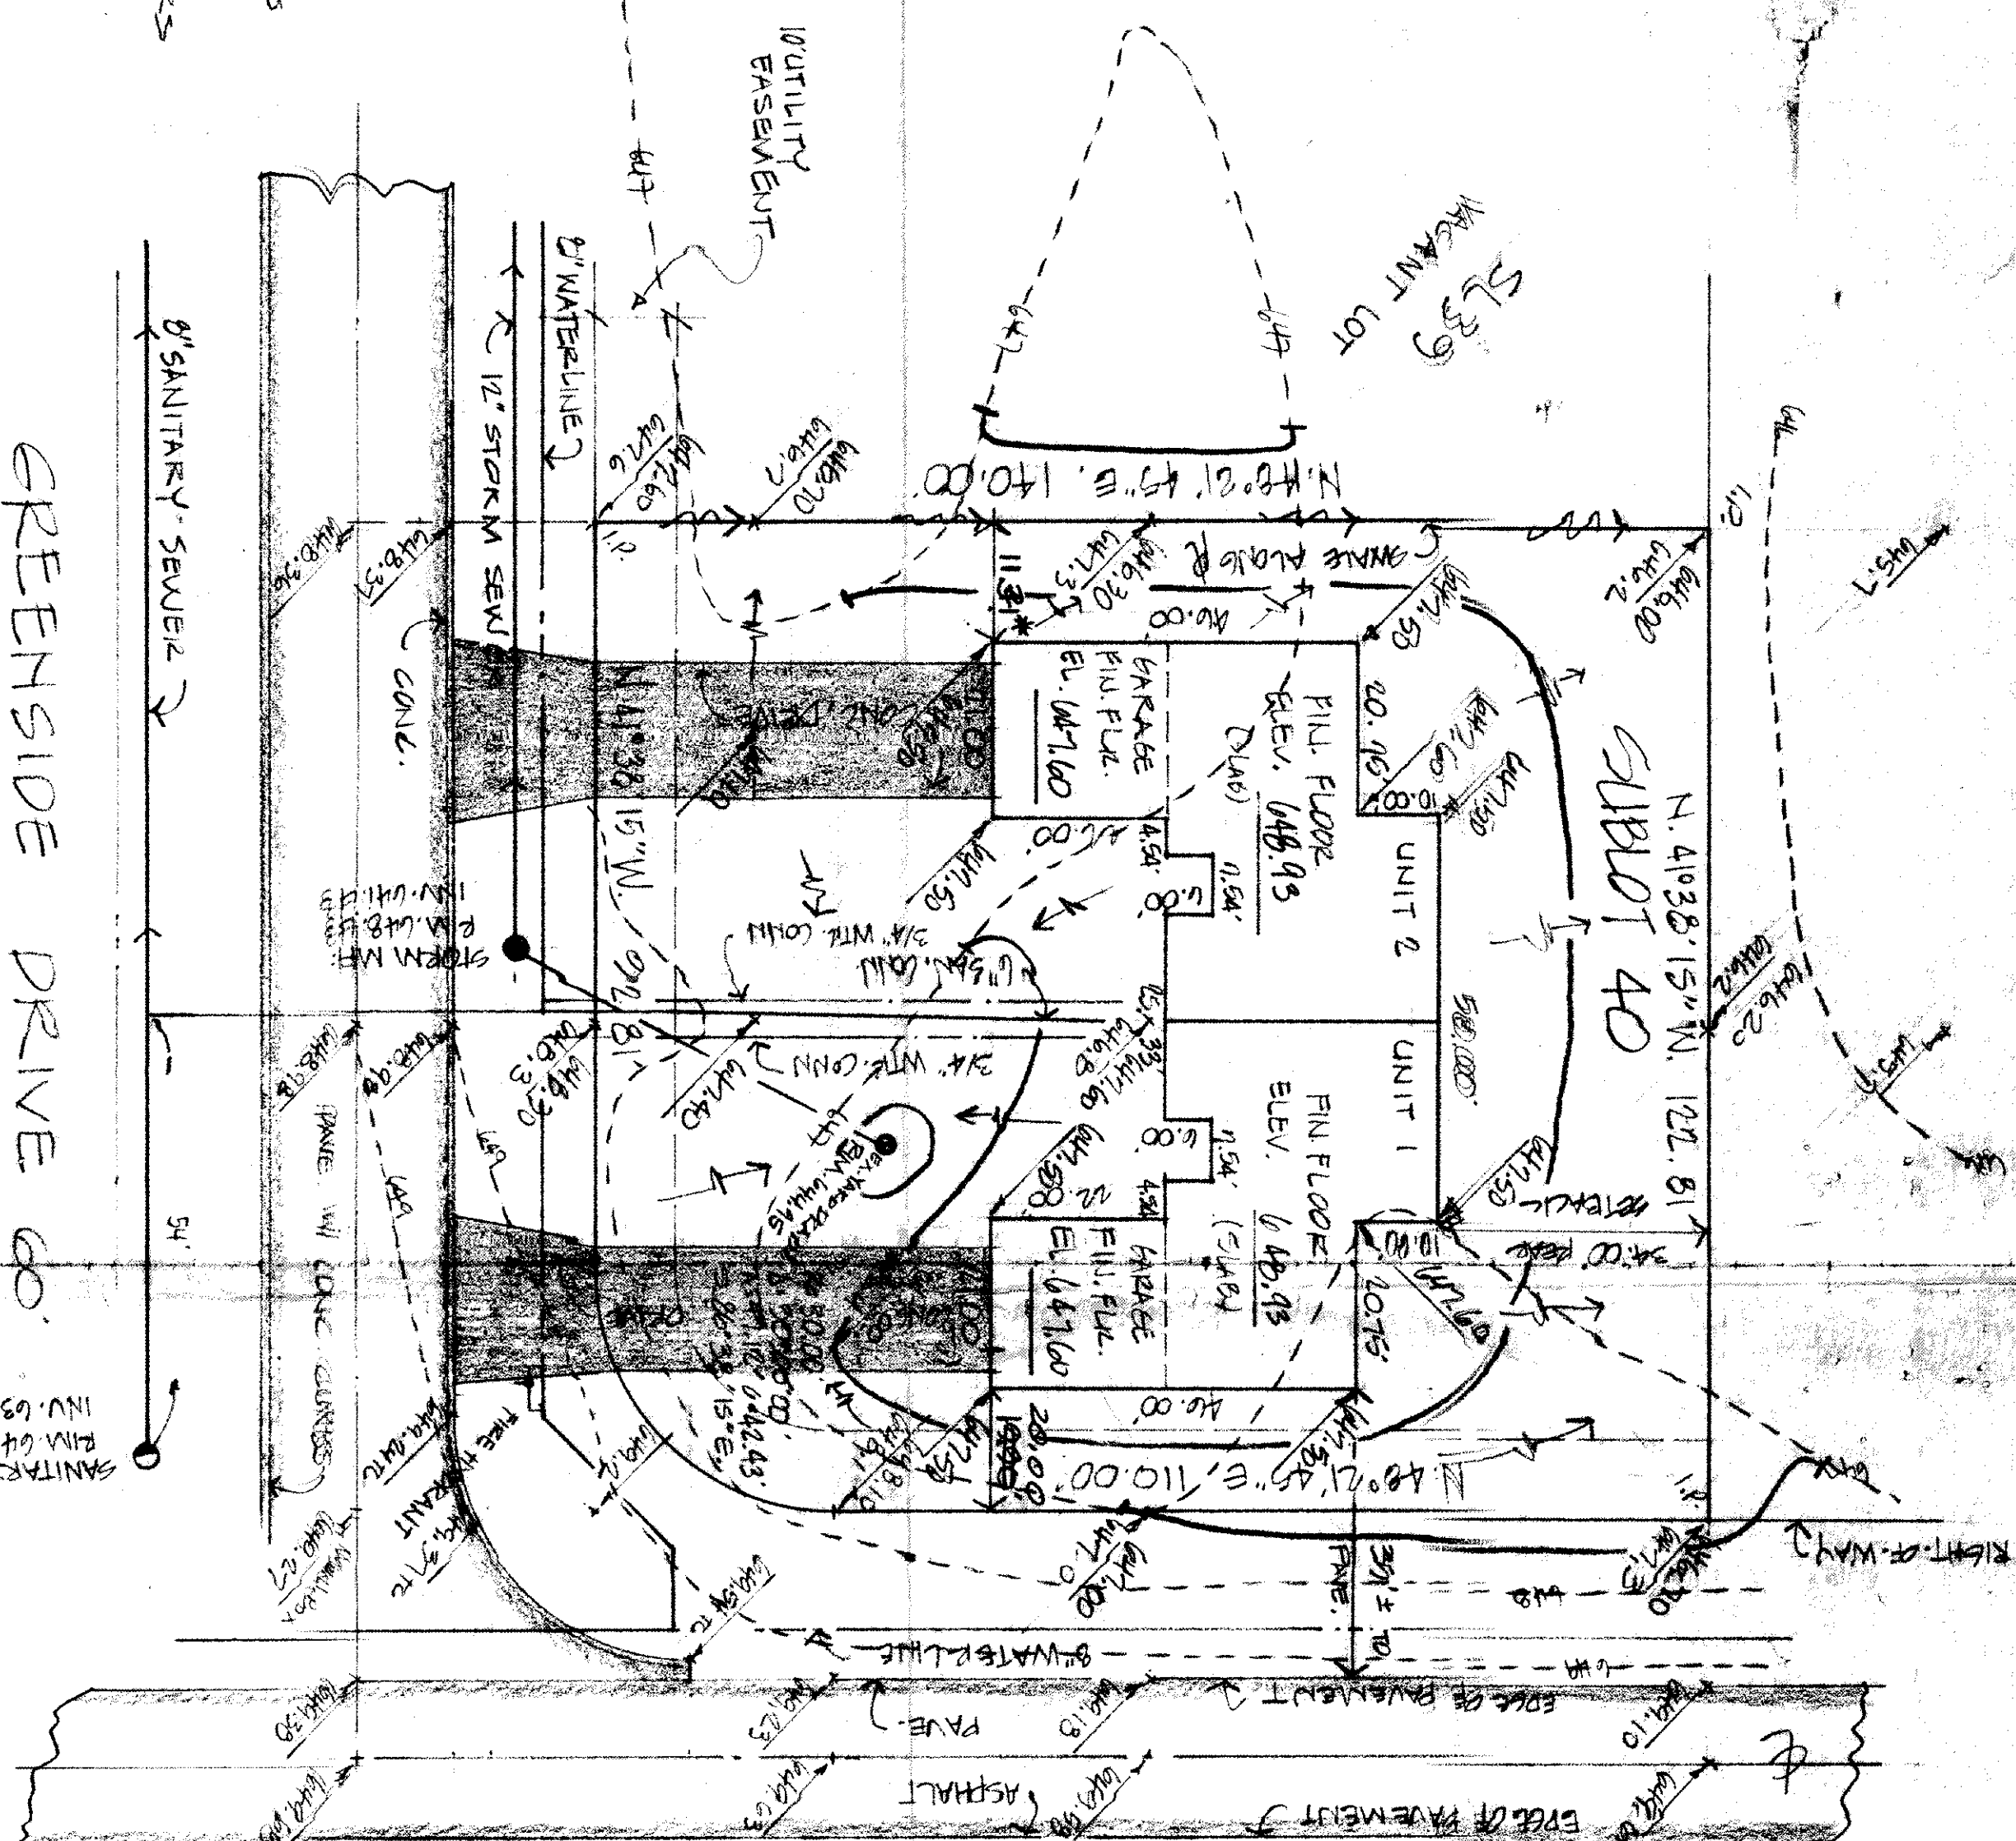

BLASE - NEMETH ROAD

* VARIANCE GRANTED

REMOVED: 4/15/92 SIDEWALK REPAIRS.

SITE PLAN FOR: EDWARD H. TRESECKER, INC.

8000 DEERWOOD BLVD. MENTOR, OHIO 44060
PAINESVILLE DIVISION IN PAINESVILLE TOWNSHIP, OHIO

By: *Thomas P. Gilles*
Date: 6/3/94

APPROVED:
PAINESVILLE TOWNSHIP
ZONING DEPARTMENT
4/1/94



CT Consultants, Inc.

Engineers • Architects • Planners

Villages • Kenton • Columbus • Lorain • North Canton • Shaker Square

DATE: 6/3/94
SCALE: 1"=40'
DRAWN BY: *EB*
CHECKED BY: *EB*
SHEET: 1 OF 1