


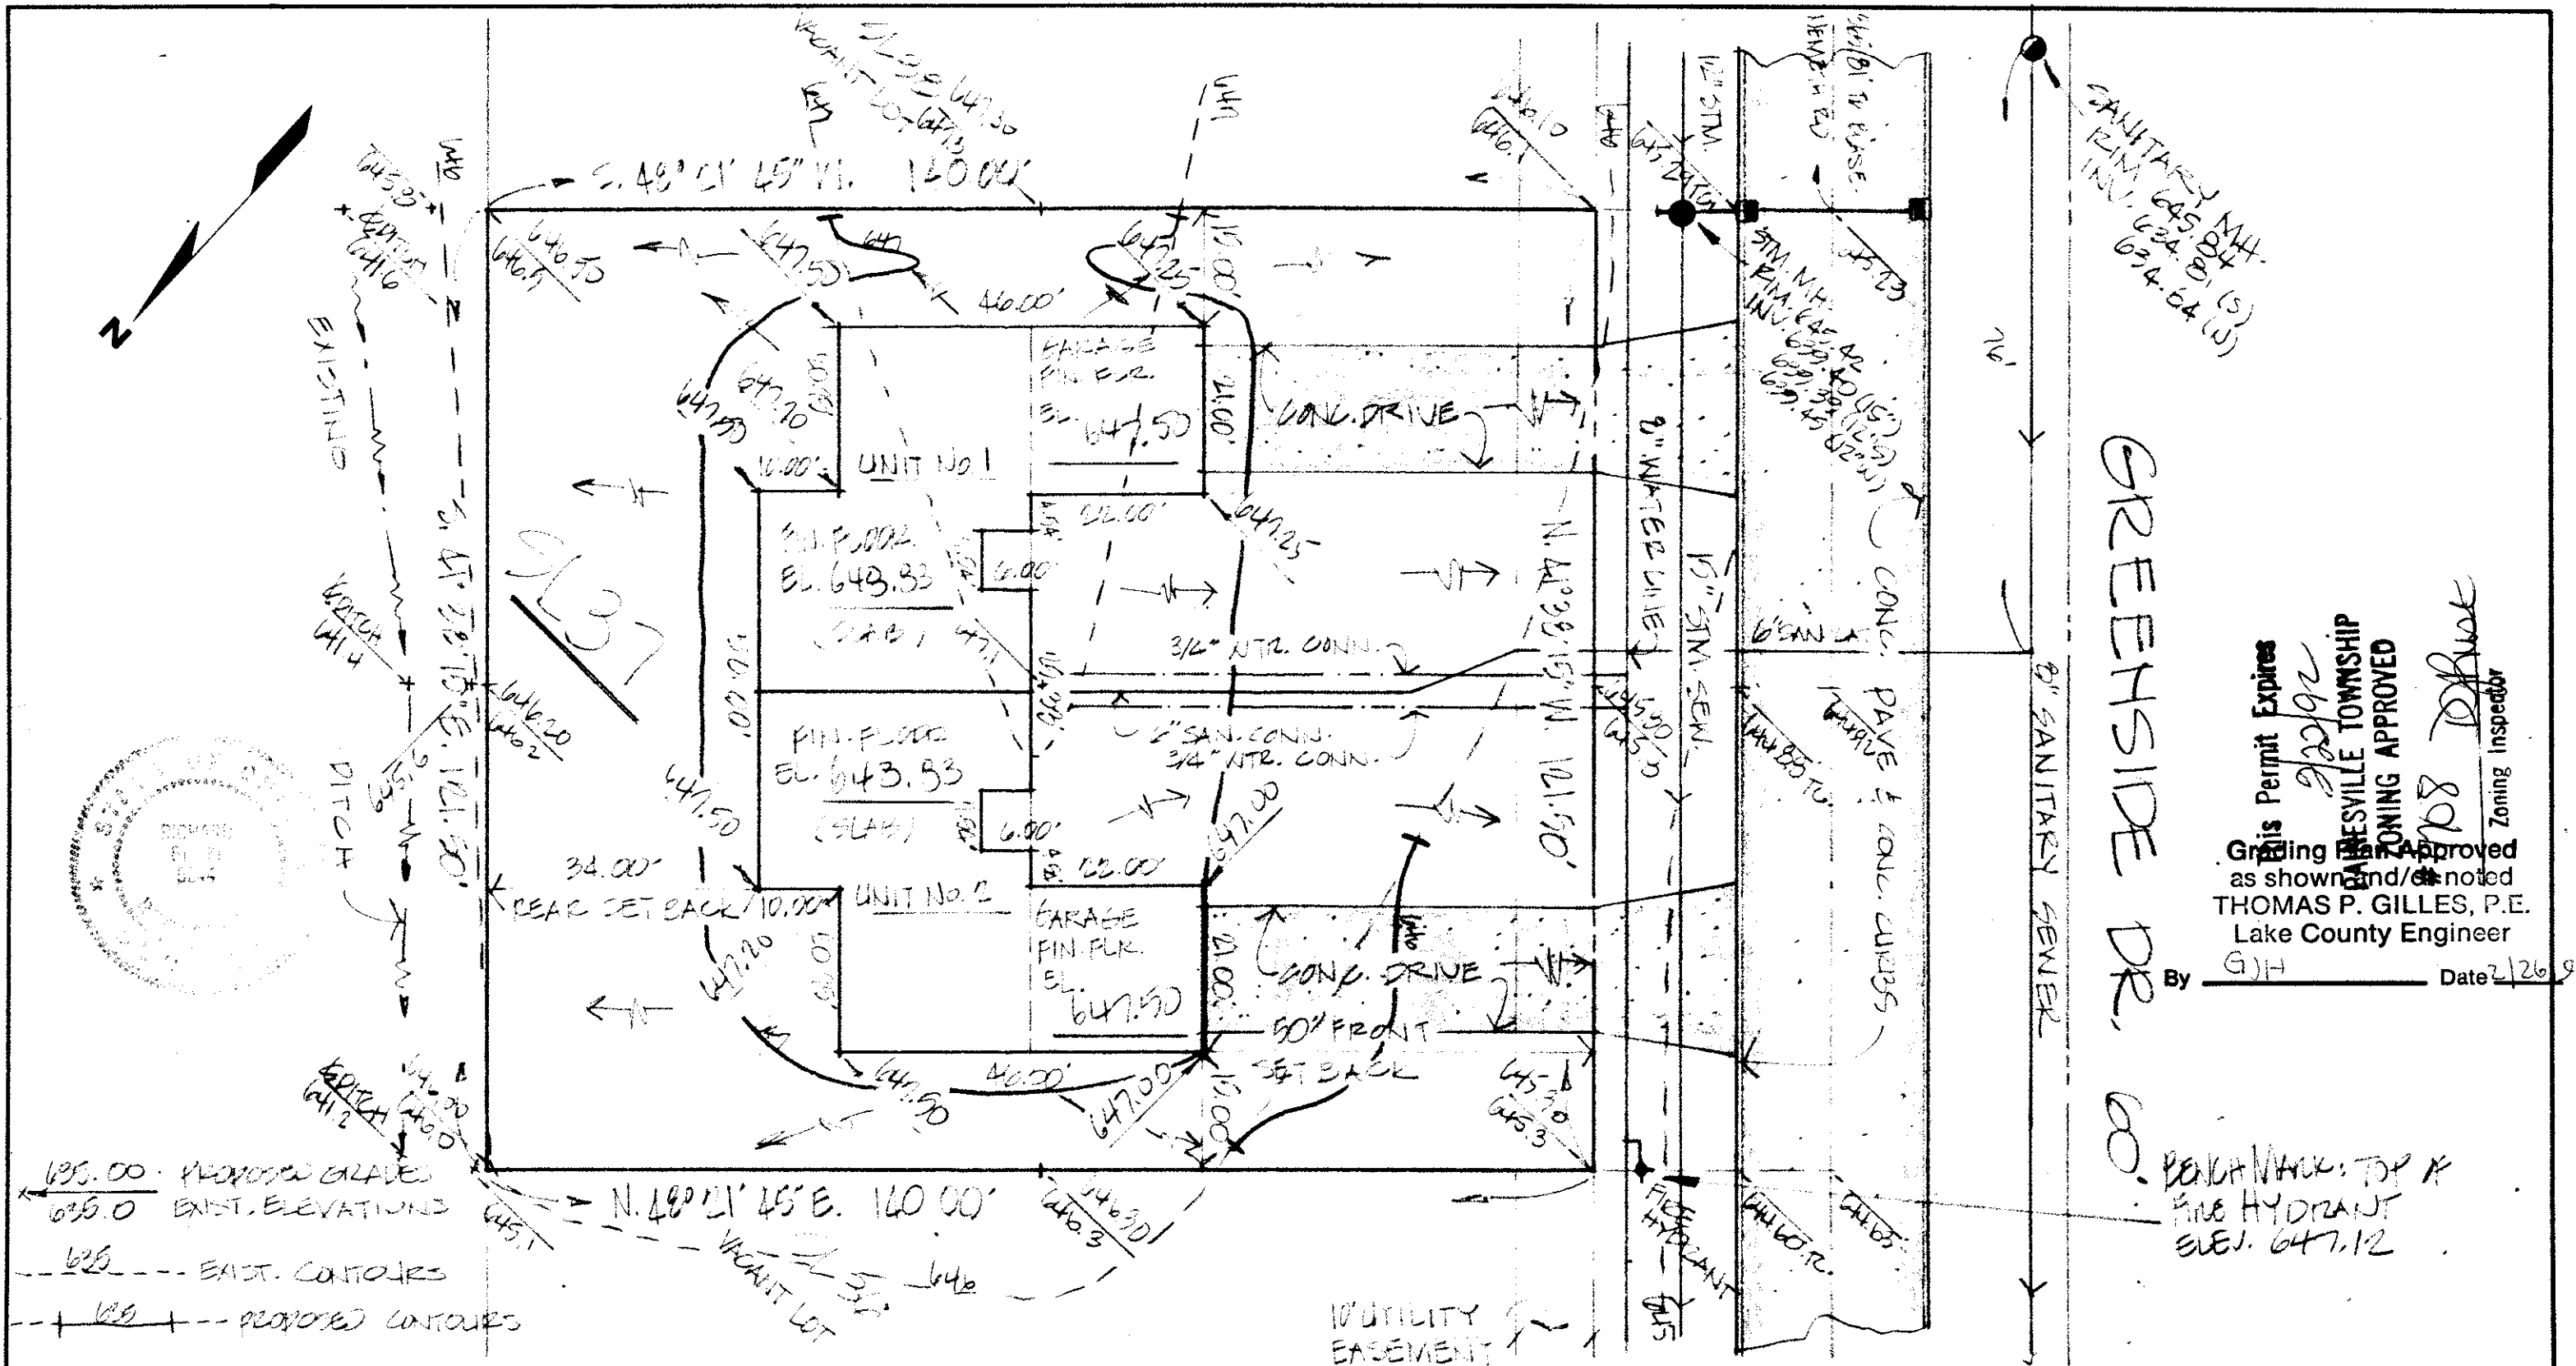

GREENSID DR.

This Permit Expires 2/26/91
 Approved as shown and/or noted
 THOMAS P. GILLES, P.E.
 Lake County Engineer

By GJH Date 2/26/91

Zoning Inspector

DESIGN CERTIFICATION

THIS PLAT WAS PREPARED BY ME, AND IS CORRECT TO THE BEST OF MY KNOWLEDGE AND BELIEF.

REG. SURVEYOR NO. 5244

AS BUILT CERTIFICATION

I HEREBY CERTIFY THAT THE CIRCLED GRADES ARE EXISTING FINISH GRADES CHECKED IN THE FIELD ON _____ AND THAT SURVEY IS CORRECT TO THE BEST OF MY KNOWLEDGE AND BELIEF.

REG. SURVEYOR NO. _____

CT Consultants, Inc.
 Engineers • Architects • Planners
 Willoughby • Mentor • Columbus • Lorain • North Canton • Steubenville

DATE FEB. 21, 1991
 SCALE 1" = 20'
 DRWN BY GJB
 CHKD BY _____
 JOB NO. 822
 PG. 15-27

SITE PLAN FOR:
EDWARD H. TRESKER, INC.
 8100 DEERWOOD BLVD. MENTOR, OHIO 44060
 BEING SUBLOT NO. 37 IN ASHBOURNE SUBDIVISION
 IN PAINESVILLE TOWNSHIP, OHIO.