
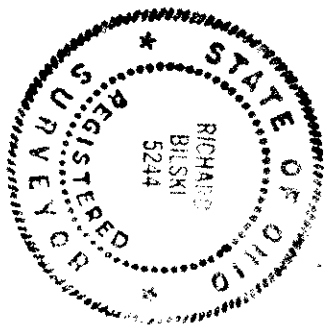


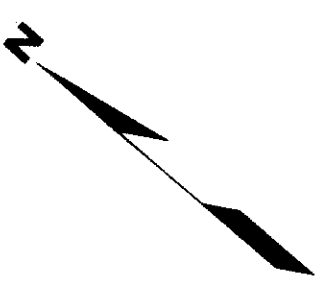

DOWNSPOUTS TO EMPTY ONTO
COPPAH BLOCKS AND
DRAIN TO SWALE ALONG E.C.

125.00 PROPOSED GRADES
125.00 EXISTING ELEVATIONS
125 --- EXISTING CONTOURS
125 --- PROPOSED CONTOURS

DESIGN CERTIFICATION

THIS PLAN WAS PREPARED BY ME,
AND IS CORRECT TO THE BEST OF
MY KNOWLEDGE AND BELIEF.

REG. SURVEYOR NO.

5244

AS BUILT CERTIFICATION

I HEREBY CERTIFY THAT THE CIRCLED GRADES
ARE EXISTING FINISH GRADES CHECKED IN THE
FIELD ON _____ AND THAT
SURVEY IS CORRECT TO THE BEST OF MY
KNOWLEDGE AND BELIEF.

REG. SURVEYOR NO.



CT Consultants, Inc.
Engineers • Architects • Planners
Milledgeville • Mentor • Columbus • Lorain • North Canton • Steubenville

Grading Plan Approved
as shown and/or revised
THOMAS P. GILLEN
Lake County Engineer
GJH

Date 5/3/91

DATE April 23, 1991

SCALE 1"=20'


DRAWN BY C.D.P.

CHKD BY 11-117

JOB NO. 822 PG. 17-29

SITE PLAN FOR:

EDWARD T. REESER, INC.
2100 BEECHWOOD BLVD., MENTOR, OHIO 44060
BEING SUBLOT NO. 36 IN ASPENDALE SUBDIVISION
IN PAINESVILLE TOWNSHIP, OHIO.

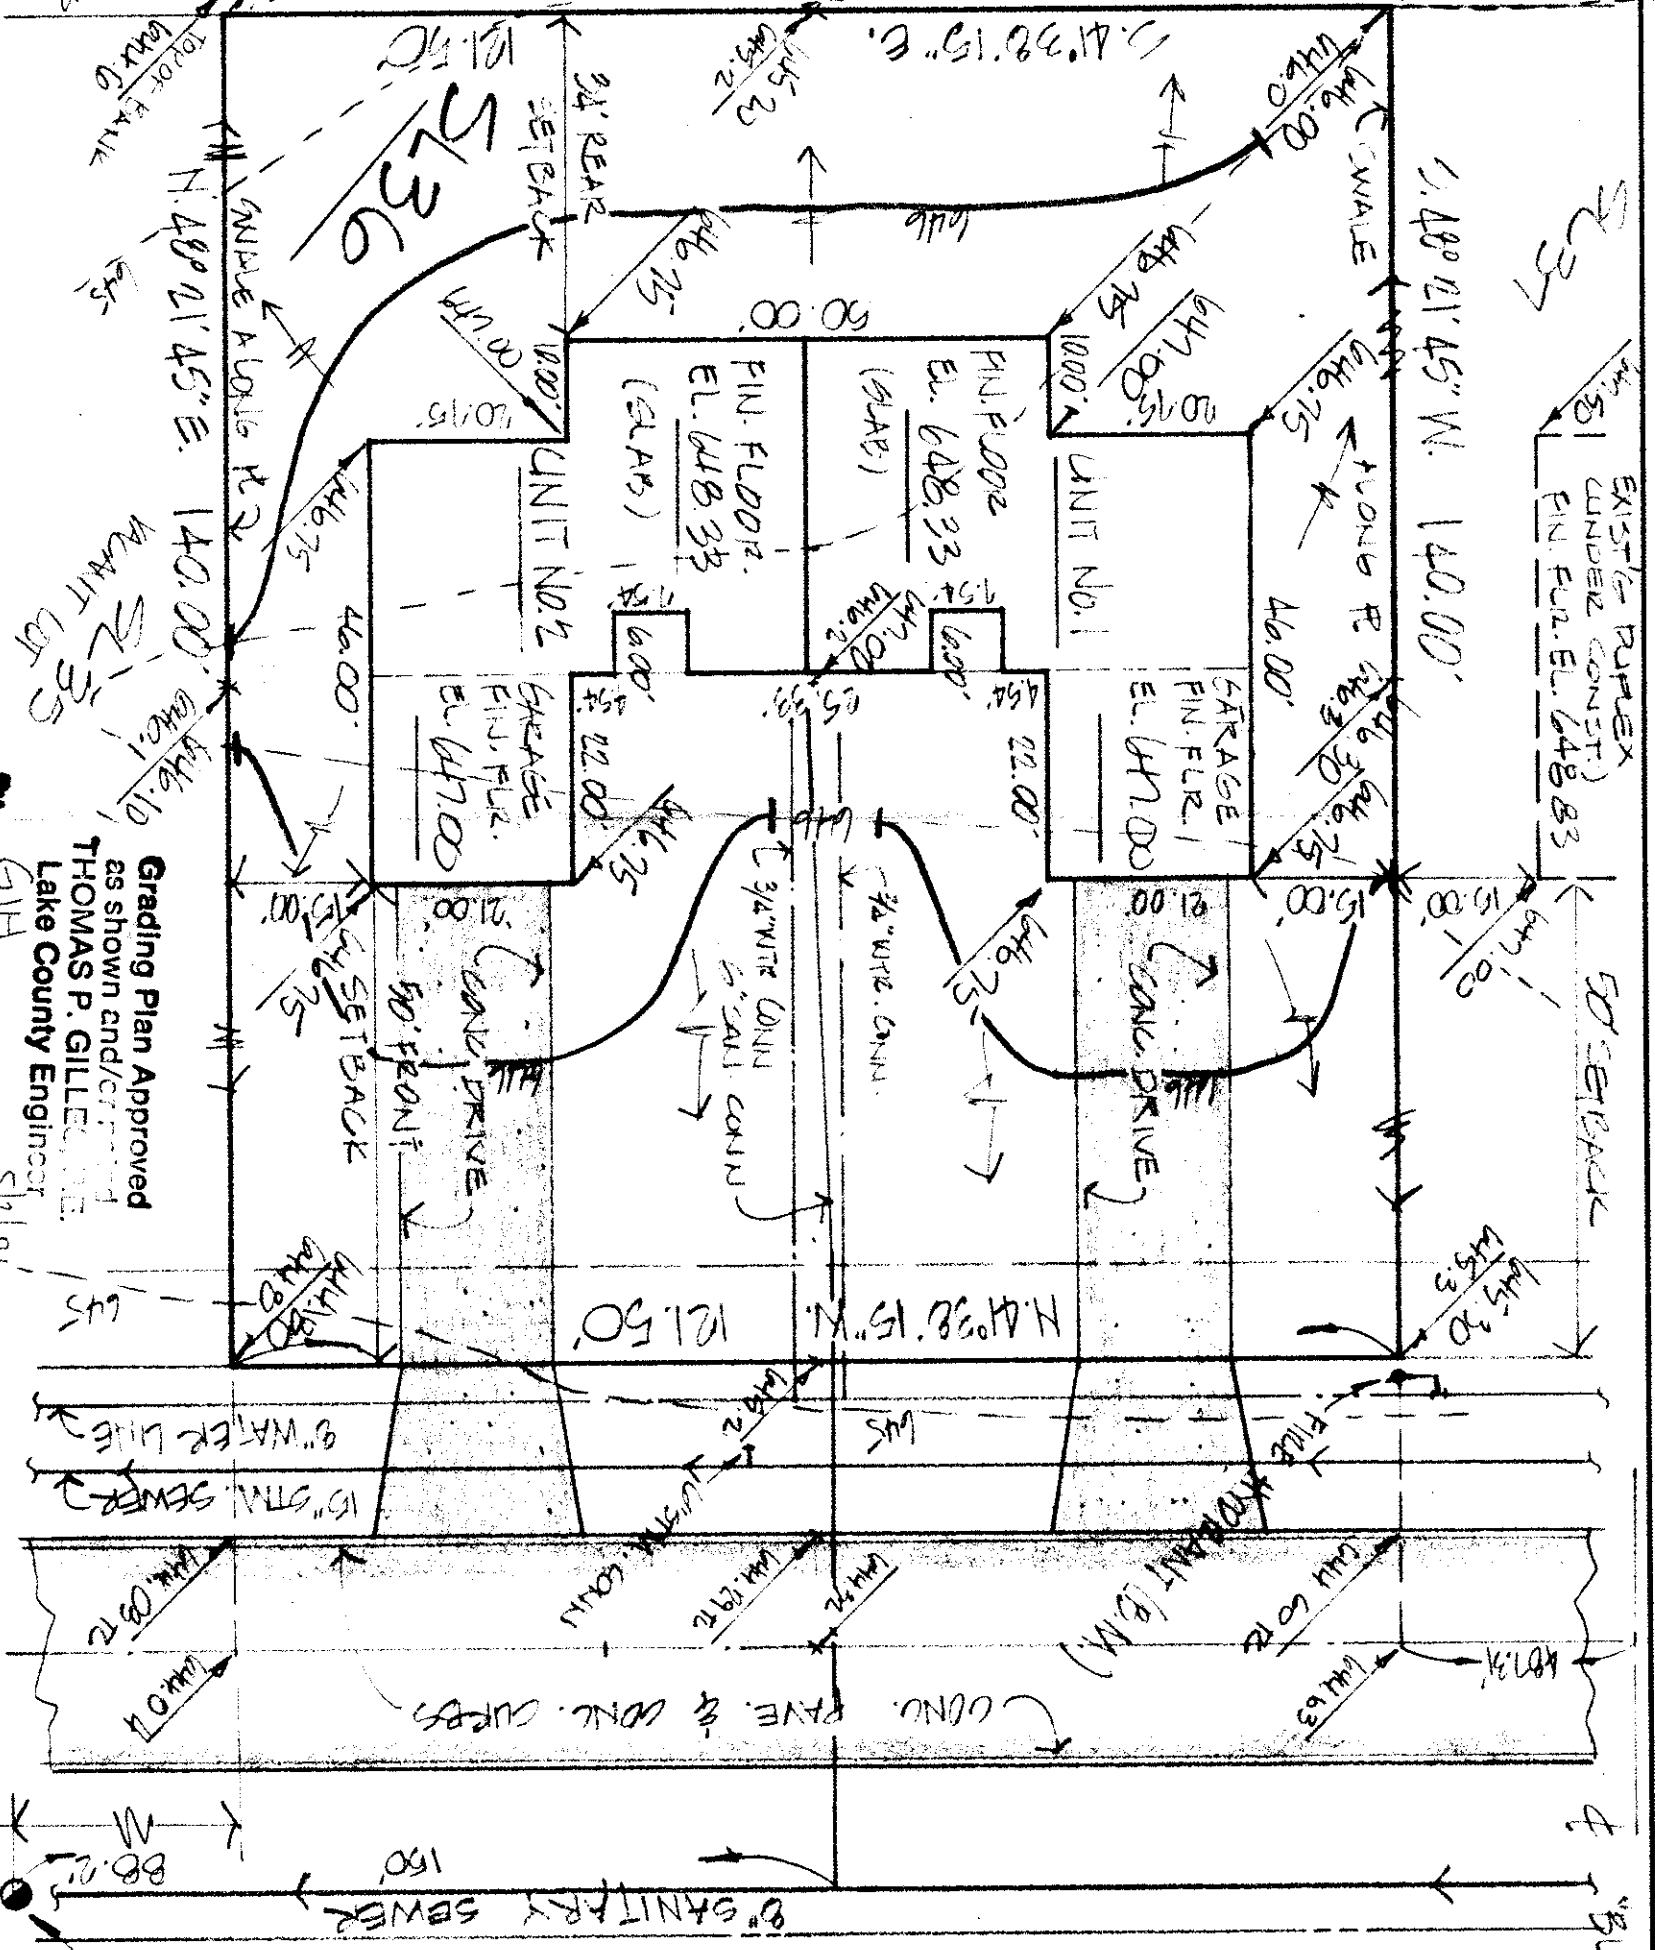

BENCH MARK:
TOP OF FIRE
HYDRANT
EL. 647.12

GREENSIDE DRIVE
PAINESVILLE TOWNSHIP
ZONING APPROVED
666
Zoning Inspector

CAN. M.H.
EIM. 643.07
INV. 633.44