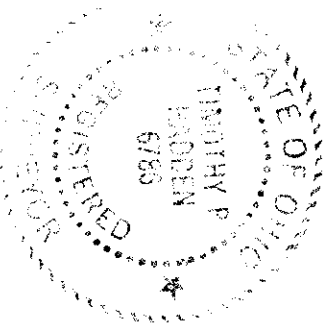


POLLSPOUTS TO EMPTY
INTO SPLASH BLOCKS
AND DRAIN TO SWALE
AHEAD E.

635.00 PROPOSED GRADES
635.00 EXISTING ELEVATIONS
EXISTING SPLASH BLOCKS
PROPOSED SPLASH BLOCKS

DESIGN CERTIFICATION

THIS PLAN WAS PREPARED BY ME
AND IS CORRECT TO THE BEST OF
MY KNOWLEDGE AND BELIEF

Timothy P. Hadden
REG. SURVEYOR NO. 6763


AS BUILT CERTIFICATION

I HEREBY CERTIFY THAT THE CIRCLED GRADES
ARE EXISTING FINISH GRADES CHECKED IN THE
FIELD ON _____ AND THAT
SURVEY IS CORRECT TO THE BEST OF MY
KNOWLEDGE AND BELIEF

REG. SURVEYOR NO.



CT Consultants, Inc.
Engineers • Architects • Planners
Willoughby • Mentor • Columbus • Lorain • North Canton • Steubenville

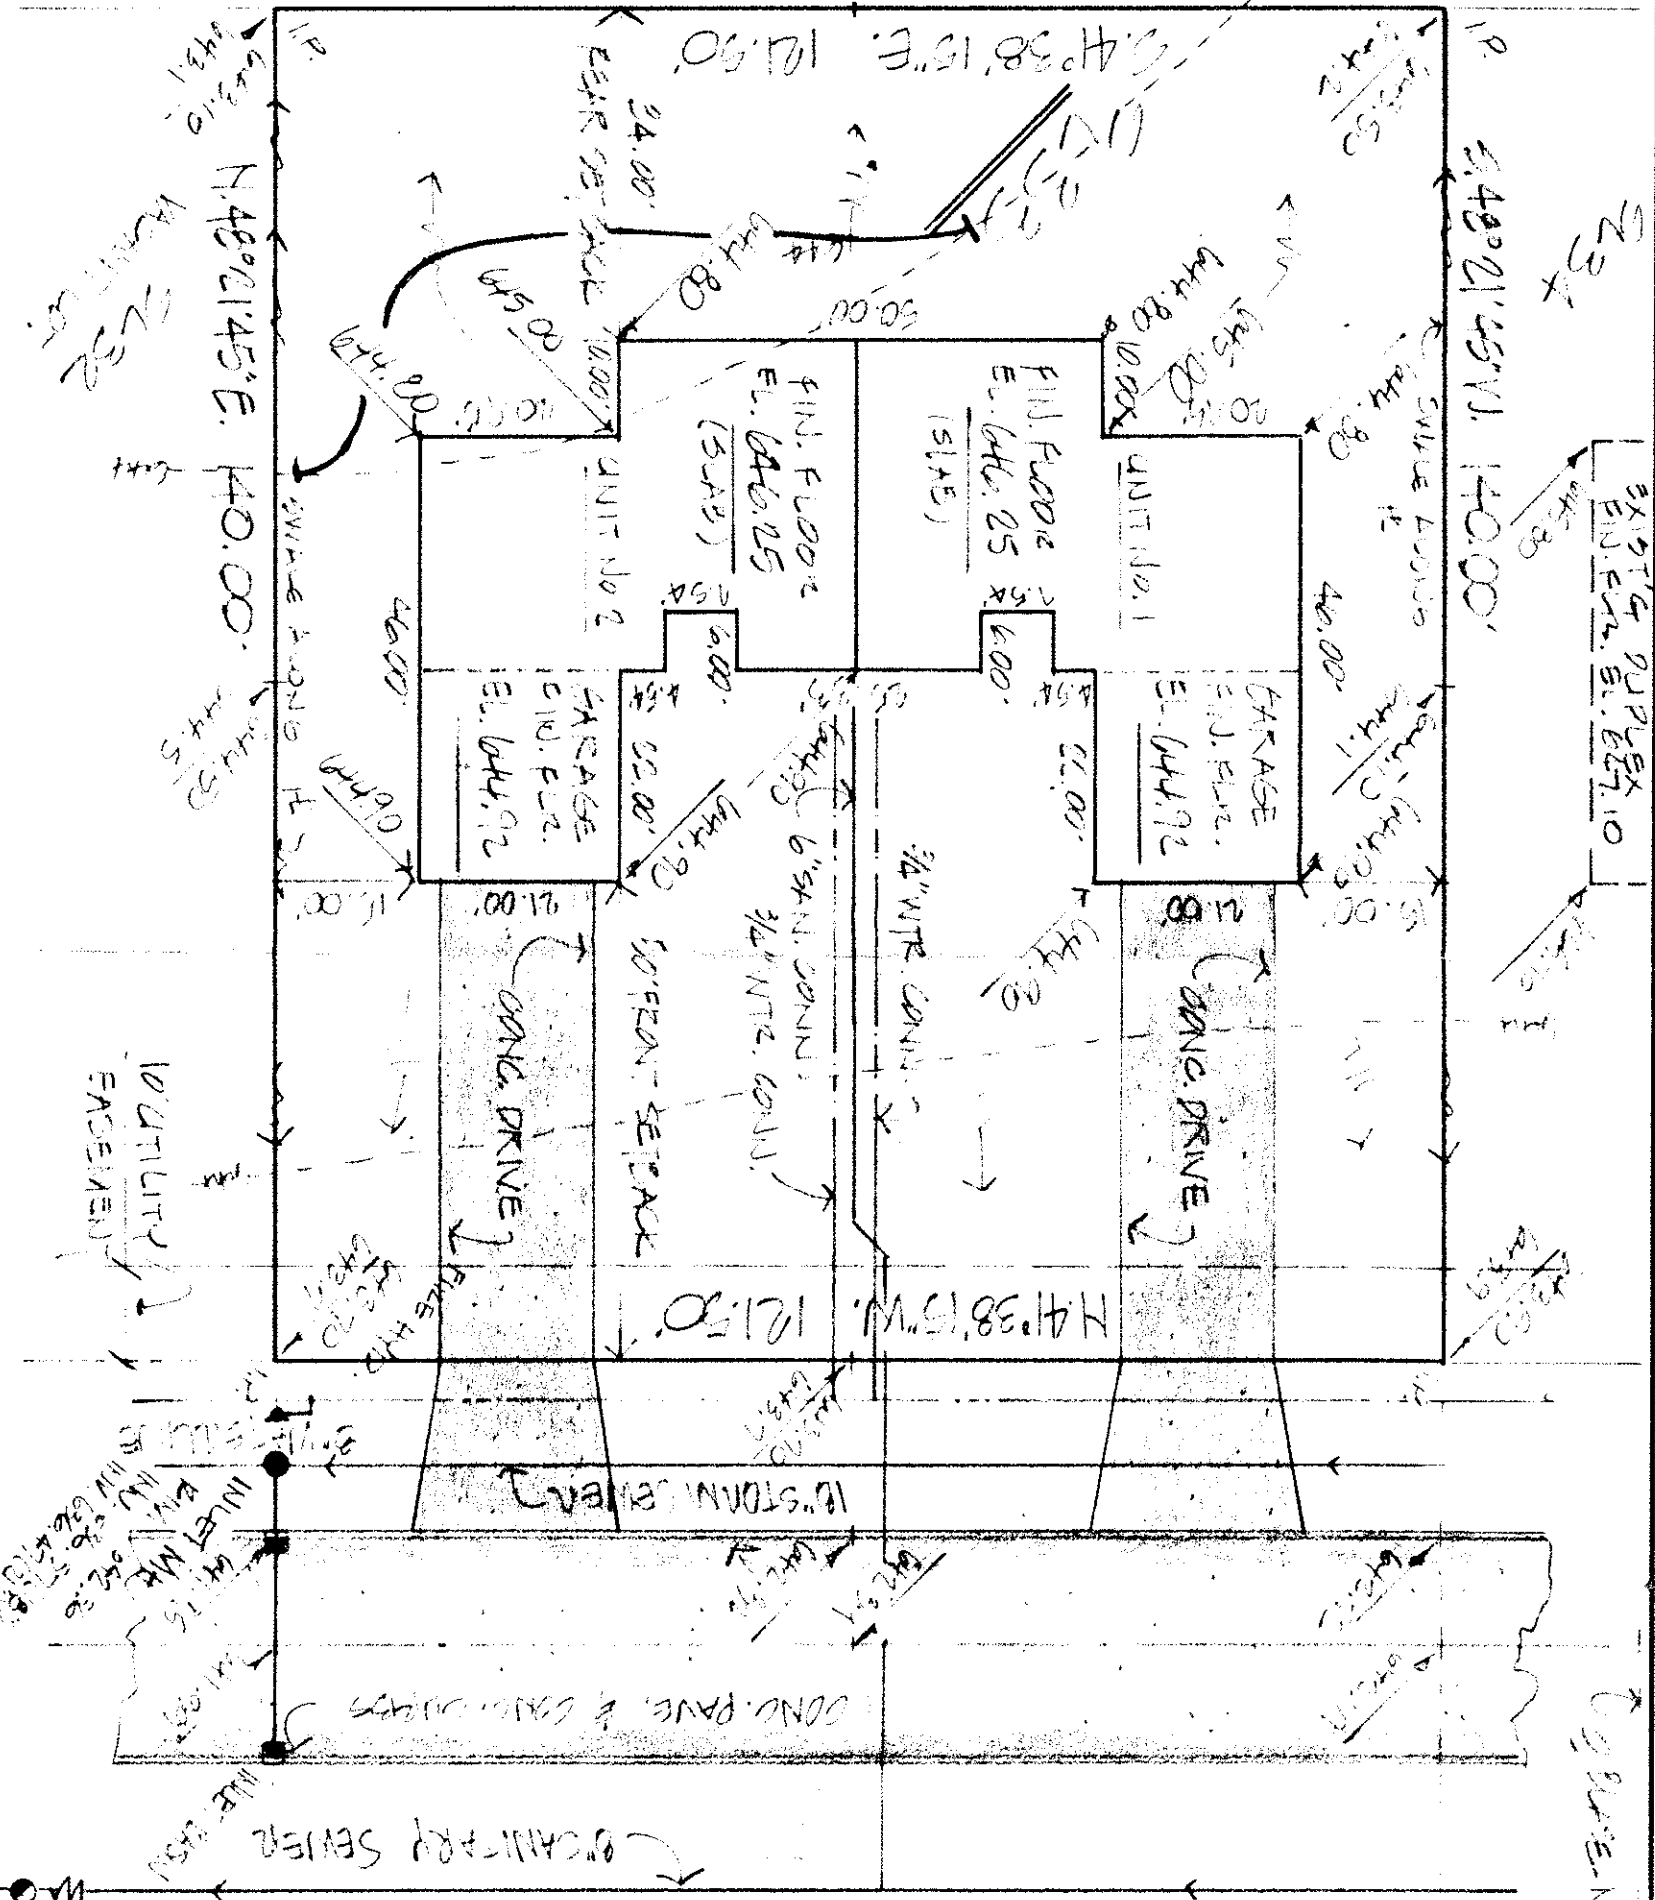

DATE: MAY 13, 1992
SCALE: 1" = 20'
DRAWN BY: C.O.B.
CHKD BY: J.L. 1-7
JOB NO: 11-1-7
PG: 2-1

EDWARD T. FENCH MARK, INC.
8100 DEEPWOOD BLVD. MENTOR, OH. 44060
BELT SUPERVISOR AND
SUBDIVISION TO PAINESVILLE, OH.

FREESTIDE DR. 60'

Grading Plan Approved
as shown and/or per
THOMAS P. GILLESPIE
Lake County Engineer
By: G.H.
Date: 5/22/92

This Permit Expires
6/19/93
PAINESVILLE TOWNSHIP
ZONING APPROVED
81288
Zoning Inspector