


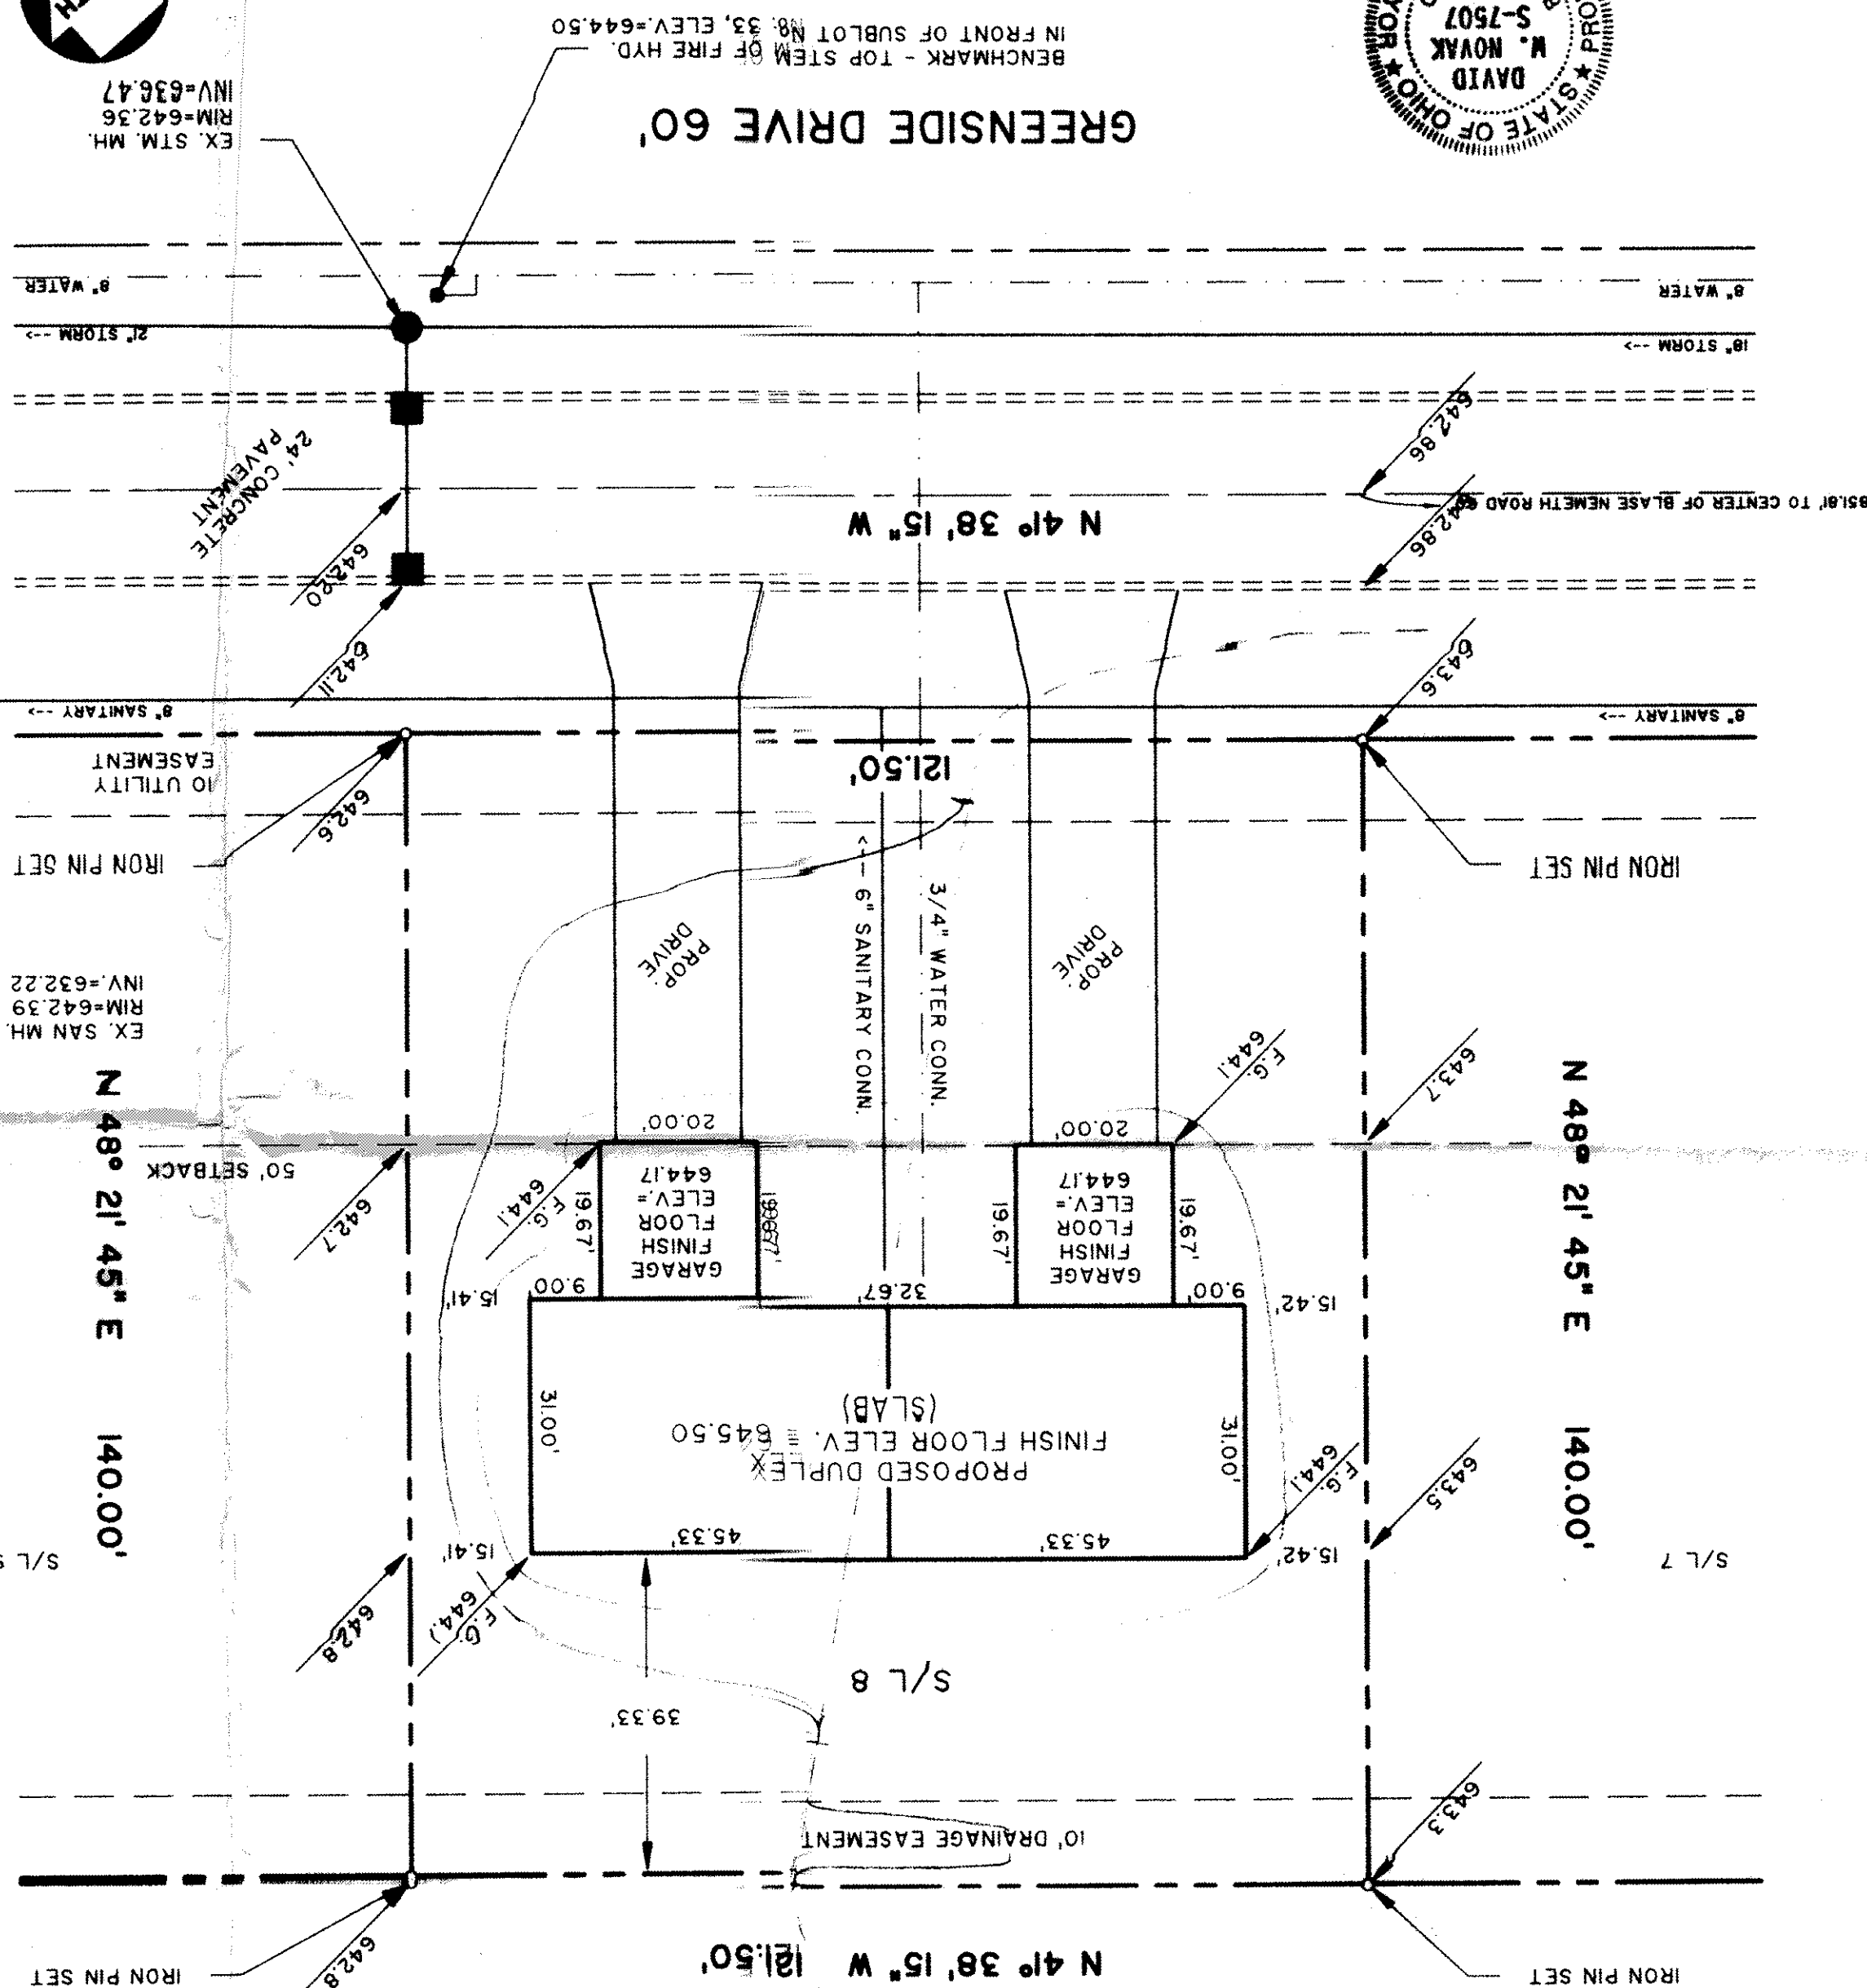

92-004-008

SITE PLAN: SUBLOT NO. 8, GREENSIDE DRIVE, PAINESVILLE TWP.
ASHBORNE SUBDIVISION, VOL. 12, PG. 4
PREPARED FOR: SCHOENIGER BROS. CONSTRUCTION INC.
SCALE: 1" = 20'
DATE: MAY 29, 1994
DRAWN BY: DAVID W. NOVAK

PREPARED BY:
Himebaugh and Novak
Surveyors and Site Consultants
8663 Tyler Boulevard
Mentor, Ohio 44060-4346
(216) 974-7670, (216) 255-5900 FAX

THE UNDERSIGNED HEREBY CERTIFY THAT THIS TOPOGRAPHY REPRESENTS AN ACTUAL SURVEY MADE BY ME ON THE 30TH DAY OF JAN, 1992 AND THE ELEVATIONS WERE TAKEN AT APPROPRIATE INTERVALS AND AS OF THAT DAY THEY EXISTED AS INDICATED HEREON.
I HEREBY CERTIFY THAT THIS PLAN WAS PREPARED BY ME AND IS CORRECT TO THE BEST OF MY KNOWLEDGE.
DAVID W. NOVAK, P.S. No. 7507

CERTIFICATION
LEGEND
EXISTING ELEVATION 100.00
PROPOSED ELEVATION 100.00
EXISTING CONTOUR
PROPOSED CONTOUR

GENERAL NOTES:
1. DRIVEWAY APRON TO BE 6" THICK
IN FRONT OF SUBLOT NO. 33, ELEV. = 644.50
2. BENCHMARK - TOP STEM OF FIRE HYDRANT LOCATED

Grading Plan Approved
as shown and/or noted
THOMAS P. GILLES, P.E.
Lake County Engineer
By: 6/11/94 Date: 6/94
ZONING DEPARTMENT
PAINESVILLE TOWNSHIP
6/13/94