


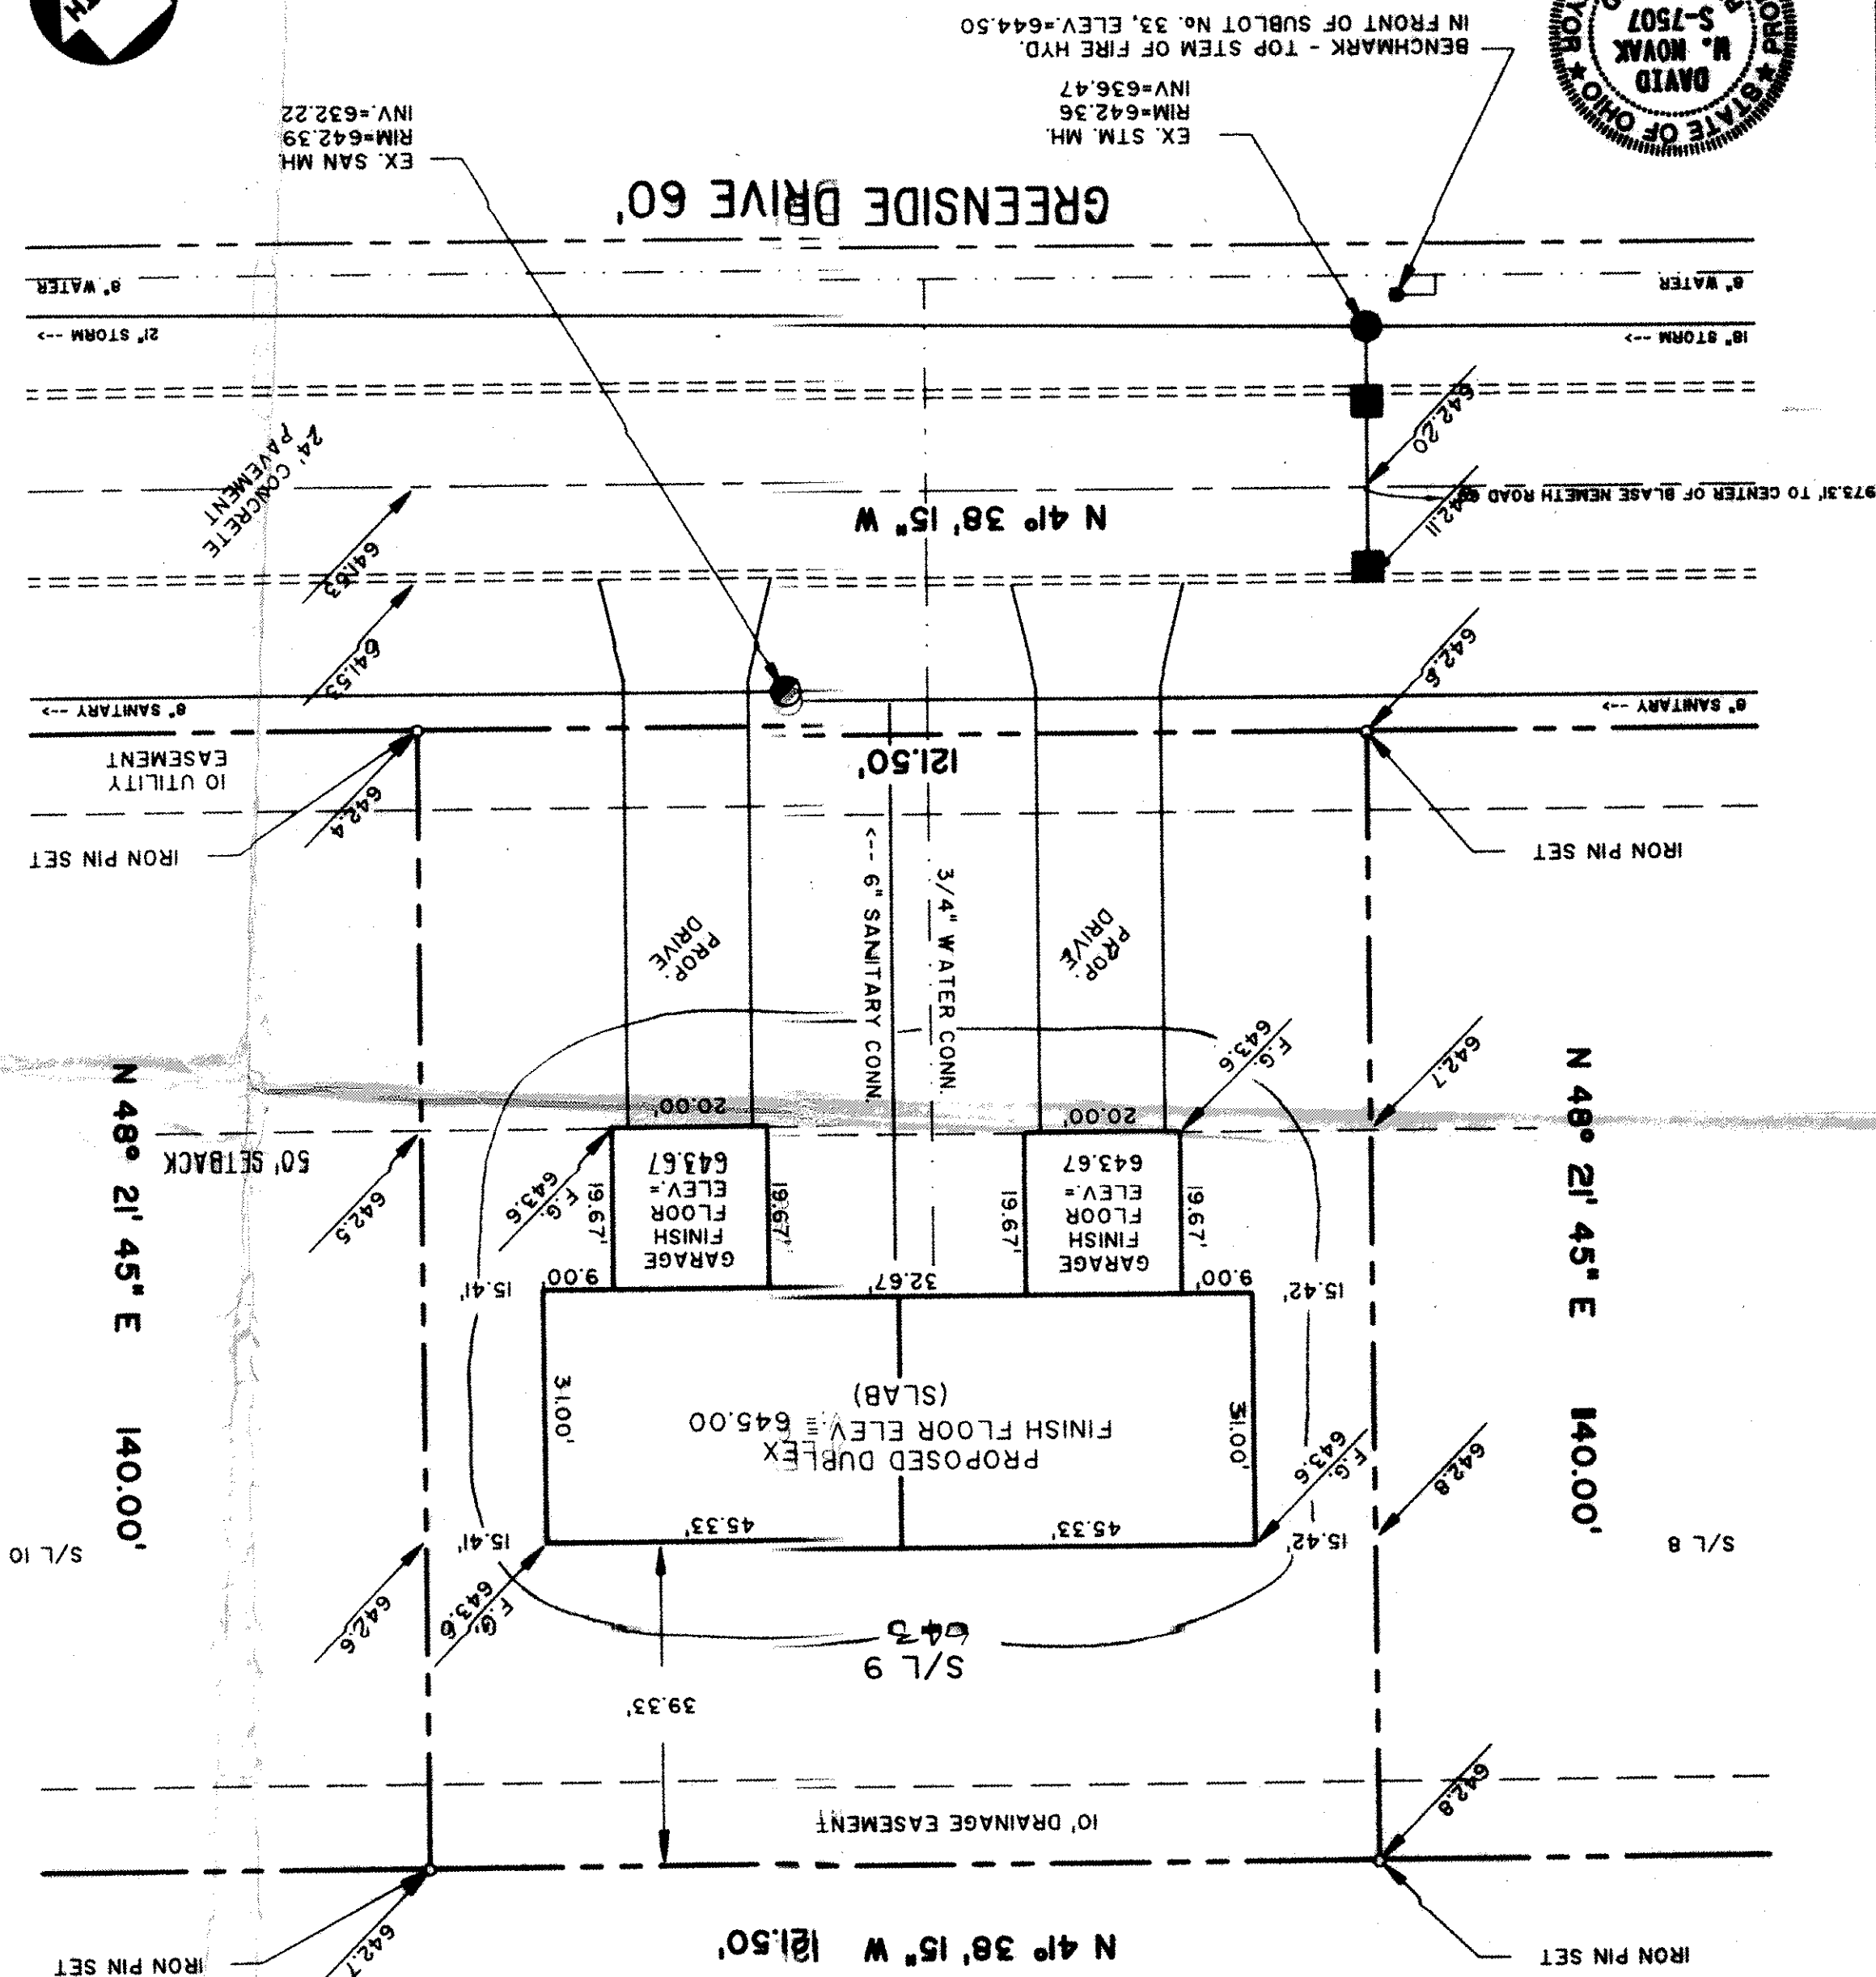

PREPARED BY:
Himebaugh and Novak
Surveyors and Site Consultants
8663 Tyler Boulevard
Mentor, Ohio 44060-4346
(216) 974-7670, (216) 255-5900 FAX

CERTIFICATION
I, THE UNDERSIGNED HEREBY CERTIFY THAT THIS TOPOGRAPHY REPRESENTS AN ACTUAL SURVEY MADE BY ME ON THE 30th DAY OF JAN, 1992 AND THE ELEVATIONS WERE TAKEN AT APPROPRIATE INTERVALS AND AS OF THAT DAY THEY EXISTED AS INDICATED HEREON.
I HEREBY CERTIFY THAT THIS PLAN WAS PREPARED BY ME AND IS CORRECT TO THE BEST OF MY KNOWLEDGE.

GENERAL NOTES:
1. DRIVEWAY APRON TO BE 6" THICK
2. BENCHMARK - TOP STEM OF FIRE HYDRANT LOCATED IN FRONT OF SUBLOT NO. 33, ELEV.=644.50
LEGEND
EXISTING CONTOUR
PROPOSED CONTOUR
EXISTING ELEVATION
PROPOSED ELEVATION
100.00
100.00

SITE PLAN: SUBLOT No. 9, GREENSIDE DRIVE, PAINESVILLE TWP.
ASHBOURNE SUBDIVISION, VOL. 12, PG. 4
PREPARED FOR: SCHOENIGER BROS. CONSTRUCTION INC.
SCALE: 1" = 20'
DATE: MAY 29, 1994
DRAWN BY: DAVID W. NOVAK

Grading Plan Approved
as shown and/or noted
THOMAS P. GILLES, P.E.
Lake County Engineer
By: *6/3/94*
Date: 6/3/94

APPROVED
PAINESVILLE TOWNSHIP
ZONING DEPARTMENT
8/18/94
6/3/94