



DESIGN CERTIFICATION
THIS PLAN WAS PREPARED BY ME
AND IS CORRECT TO THE BEST OF
MY KNOWLEDGE AND BELIEF

AS BUILT CERTIFICATION
I HEREBY CERTIFY THAT THE CIRCLED GRADES
ARE EXISTING FINISH GRADES CHECKED IN THE
FIELD ON
SURVEY IS CORRECT TO THE BEST OF MY
KNOWLEDGE AND BELIEF

CT Consultants, Inc.
Engineers • Architects • Planners
Millsboro • Kenton • Columbus • Lorain • North Canton • Stow • Wooster

DATE: JUNE 16, 1992
SCALE: 1" = 20'
DRAWN BY: C.B.B.
JOB NO: 91-117
JOB NO: 91-117
FB 822 PG 31

SITE PLAN FOR:
EDWARD H. TRESECK, INC.
8100 WOODBURN BLVD. MENTOR, OHIO 44060
BEING SUBLOT 31 IN ASHBORNE
SUBDIVISION IN PAINESVILLE TOWNSHIP, OH.

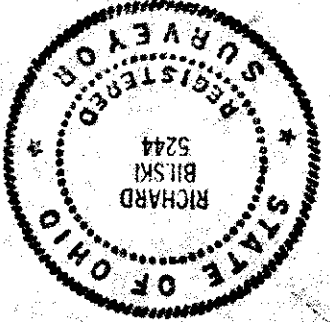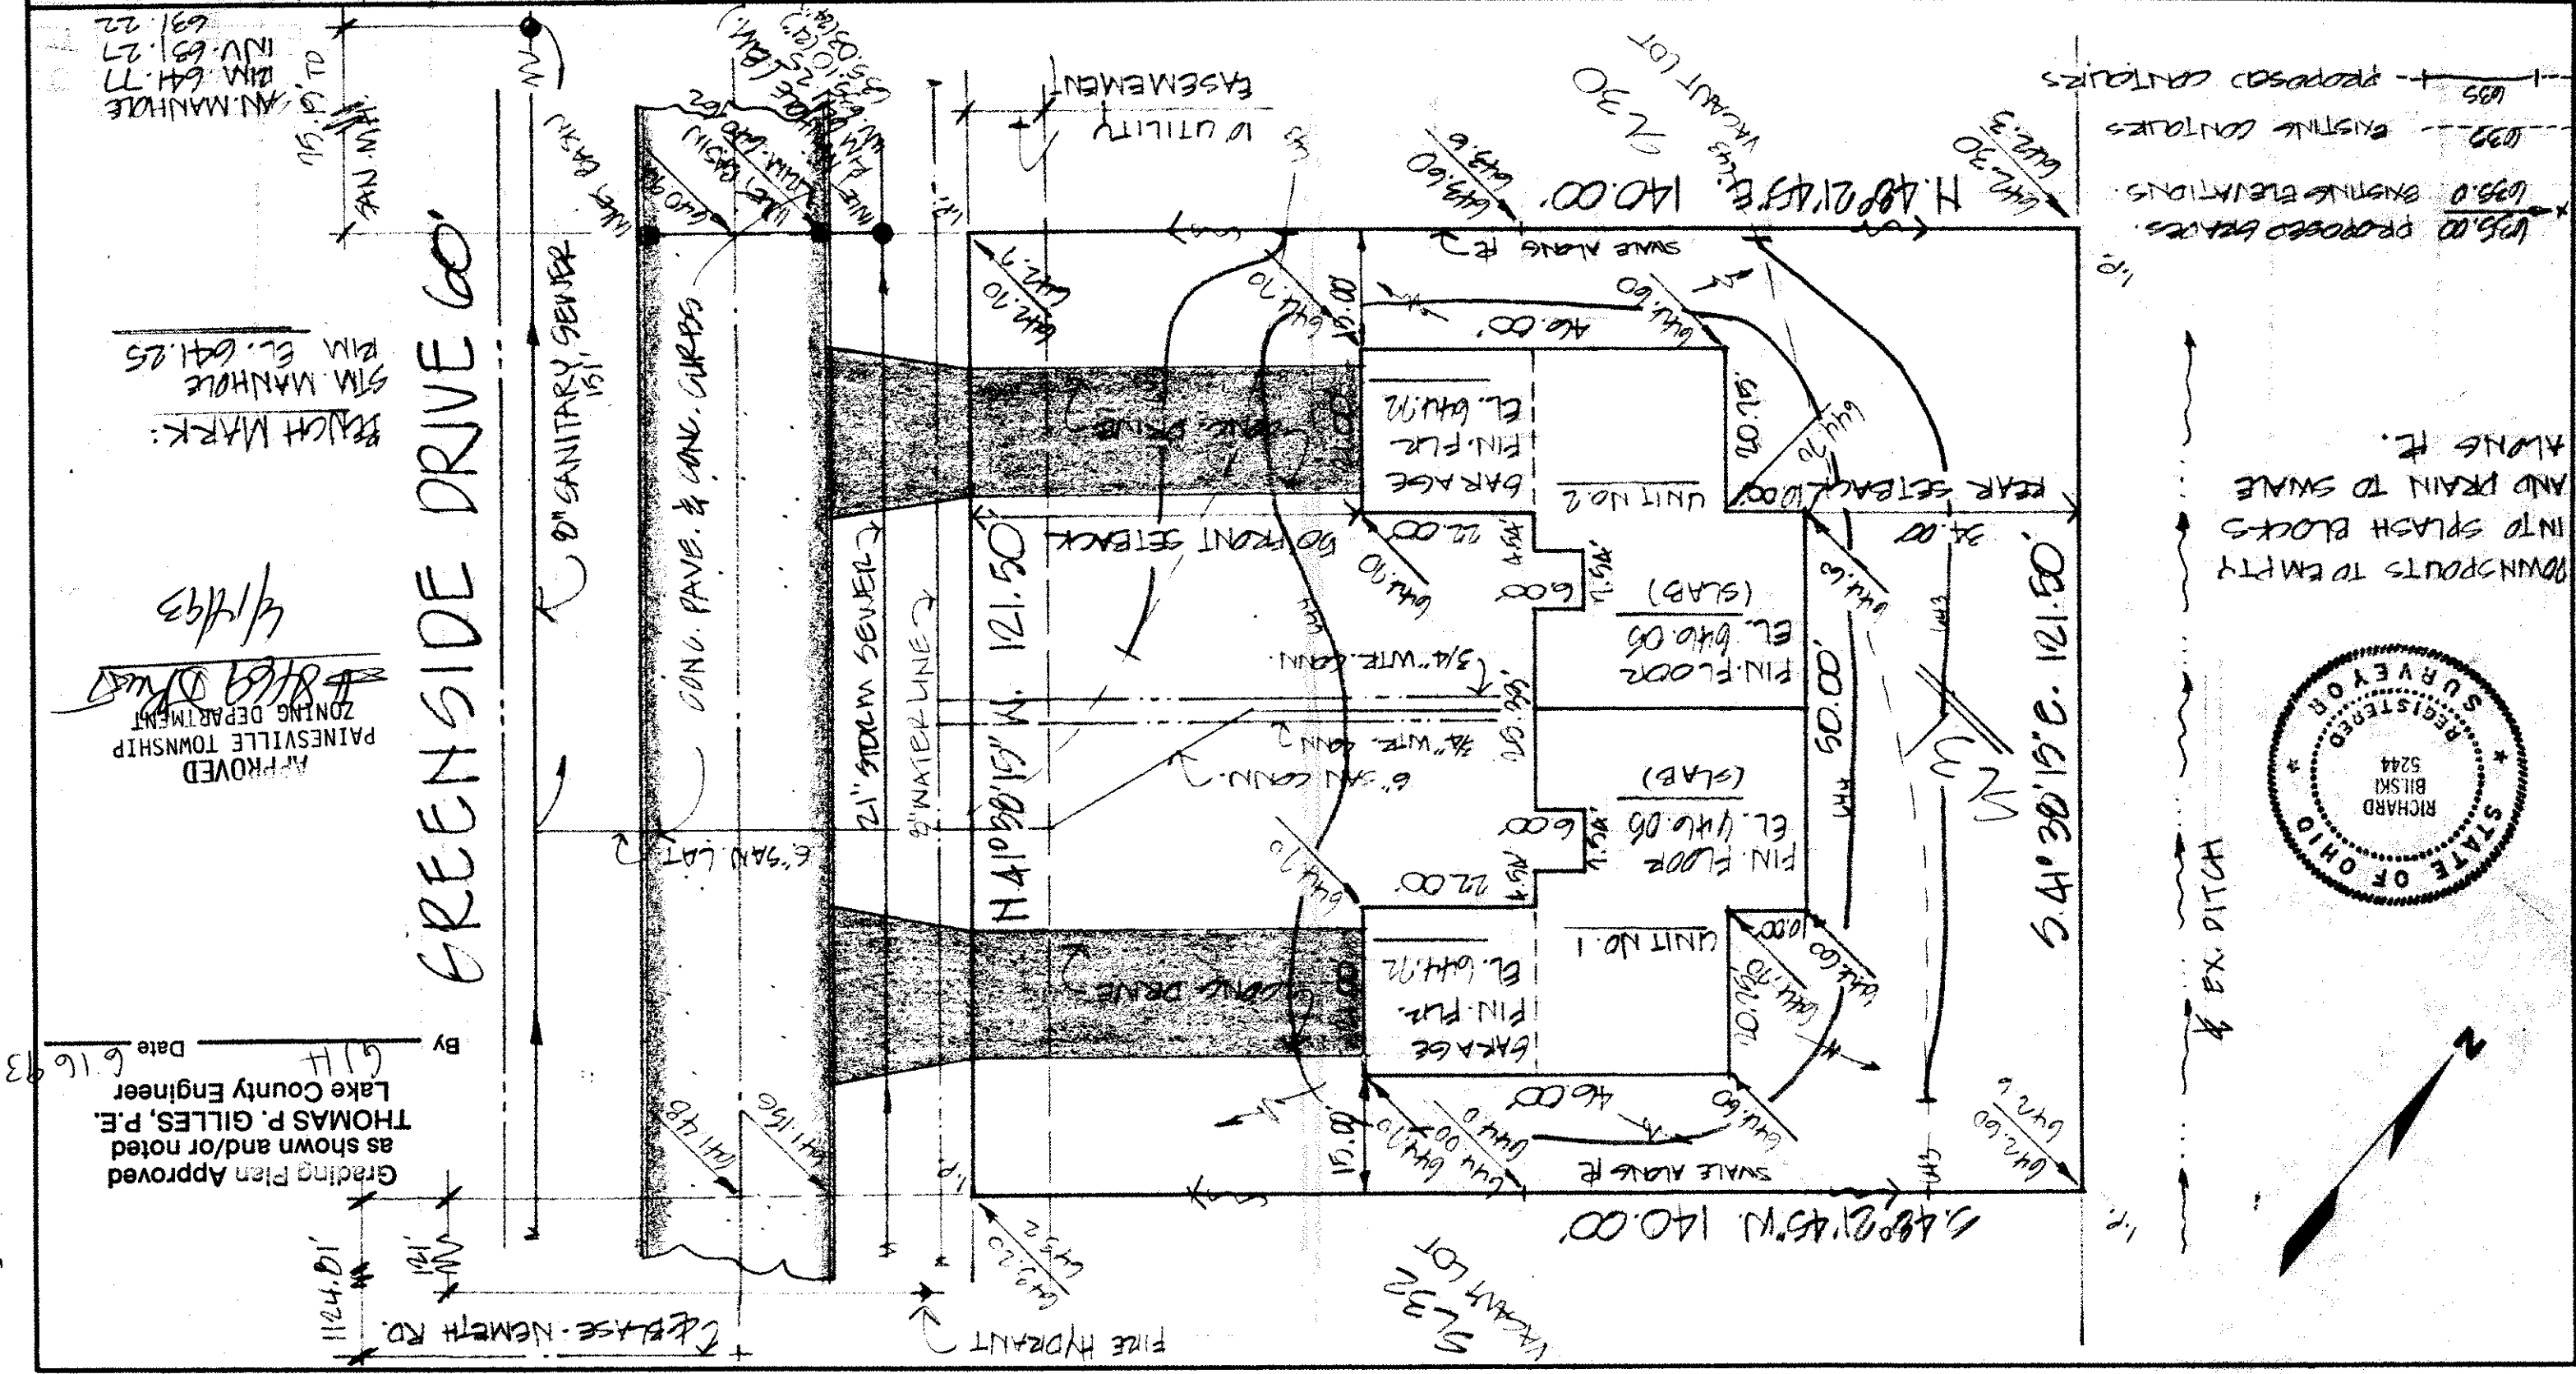

EX. DITCH

DOWNSPUTS TO EMPTY
INTO SPLASH BLOCKS
AND DRAIN TO SWALE
ALONG E.

Grading Plan Approved
as shown and/or noted
THOMAS P. GILLES, P.E.
Lake County Engineer
Date: 6/16/93

APPROVED
PAINESVILLE TOWNSHIP
ZONING DEPARTMENT
6/1/93

GREENSIDE DRIVE 60'

TRESECK-NEMETH RD.