

PRILL EX PAGE 3/15
1/10 C.

SUBLOT NO. 3
(VACANT LOT)

SUBLOT NO. 2

SUBLOT NO. 1

PRILL EX 1/10 C.
Vol. 63 PAGE 3/15

ROOF DRAINS
SHALL DISCHARGE
TO SPLASH BLOCKS.

THOMAS P. GILLES, P.E.
Large County Engineer
Date 10/5/94

LEGEND:
PROPOSED GRADES
EXISTING ELEVATIONS
EXISTING CONTOURS
PROPOSED CONTOURS



SEALCH MARK:

TOP OF FIRE HYDRANT BETWEEN
21 & 22 ELEV. 645.23

CERTIFICATION:

I HEREBY CERTIFY THAT THIS PLAN
WAS PREPARED BY ME AND IS
CORRECT TO THE BEST OF MY
KNOWLEDGE AND BELIEF.

By: *Richard J. Buski*
RICHARD J. BUSKI, P.S.

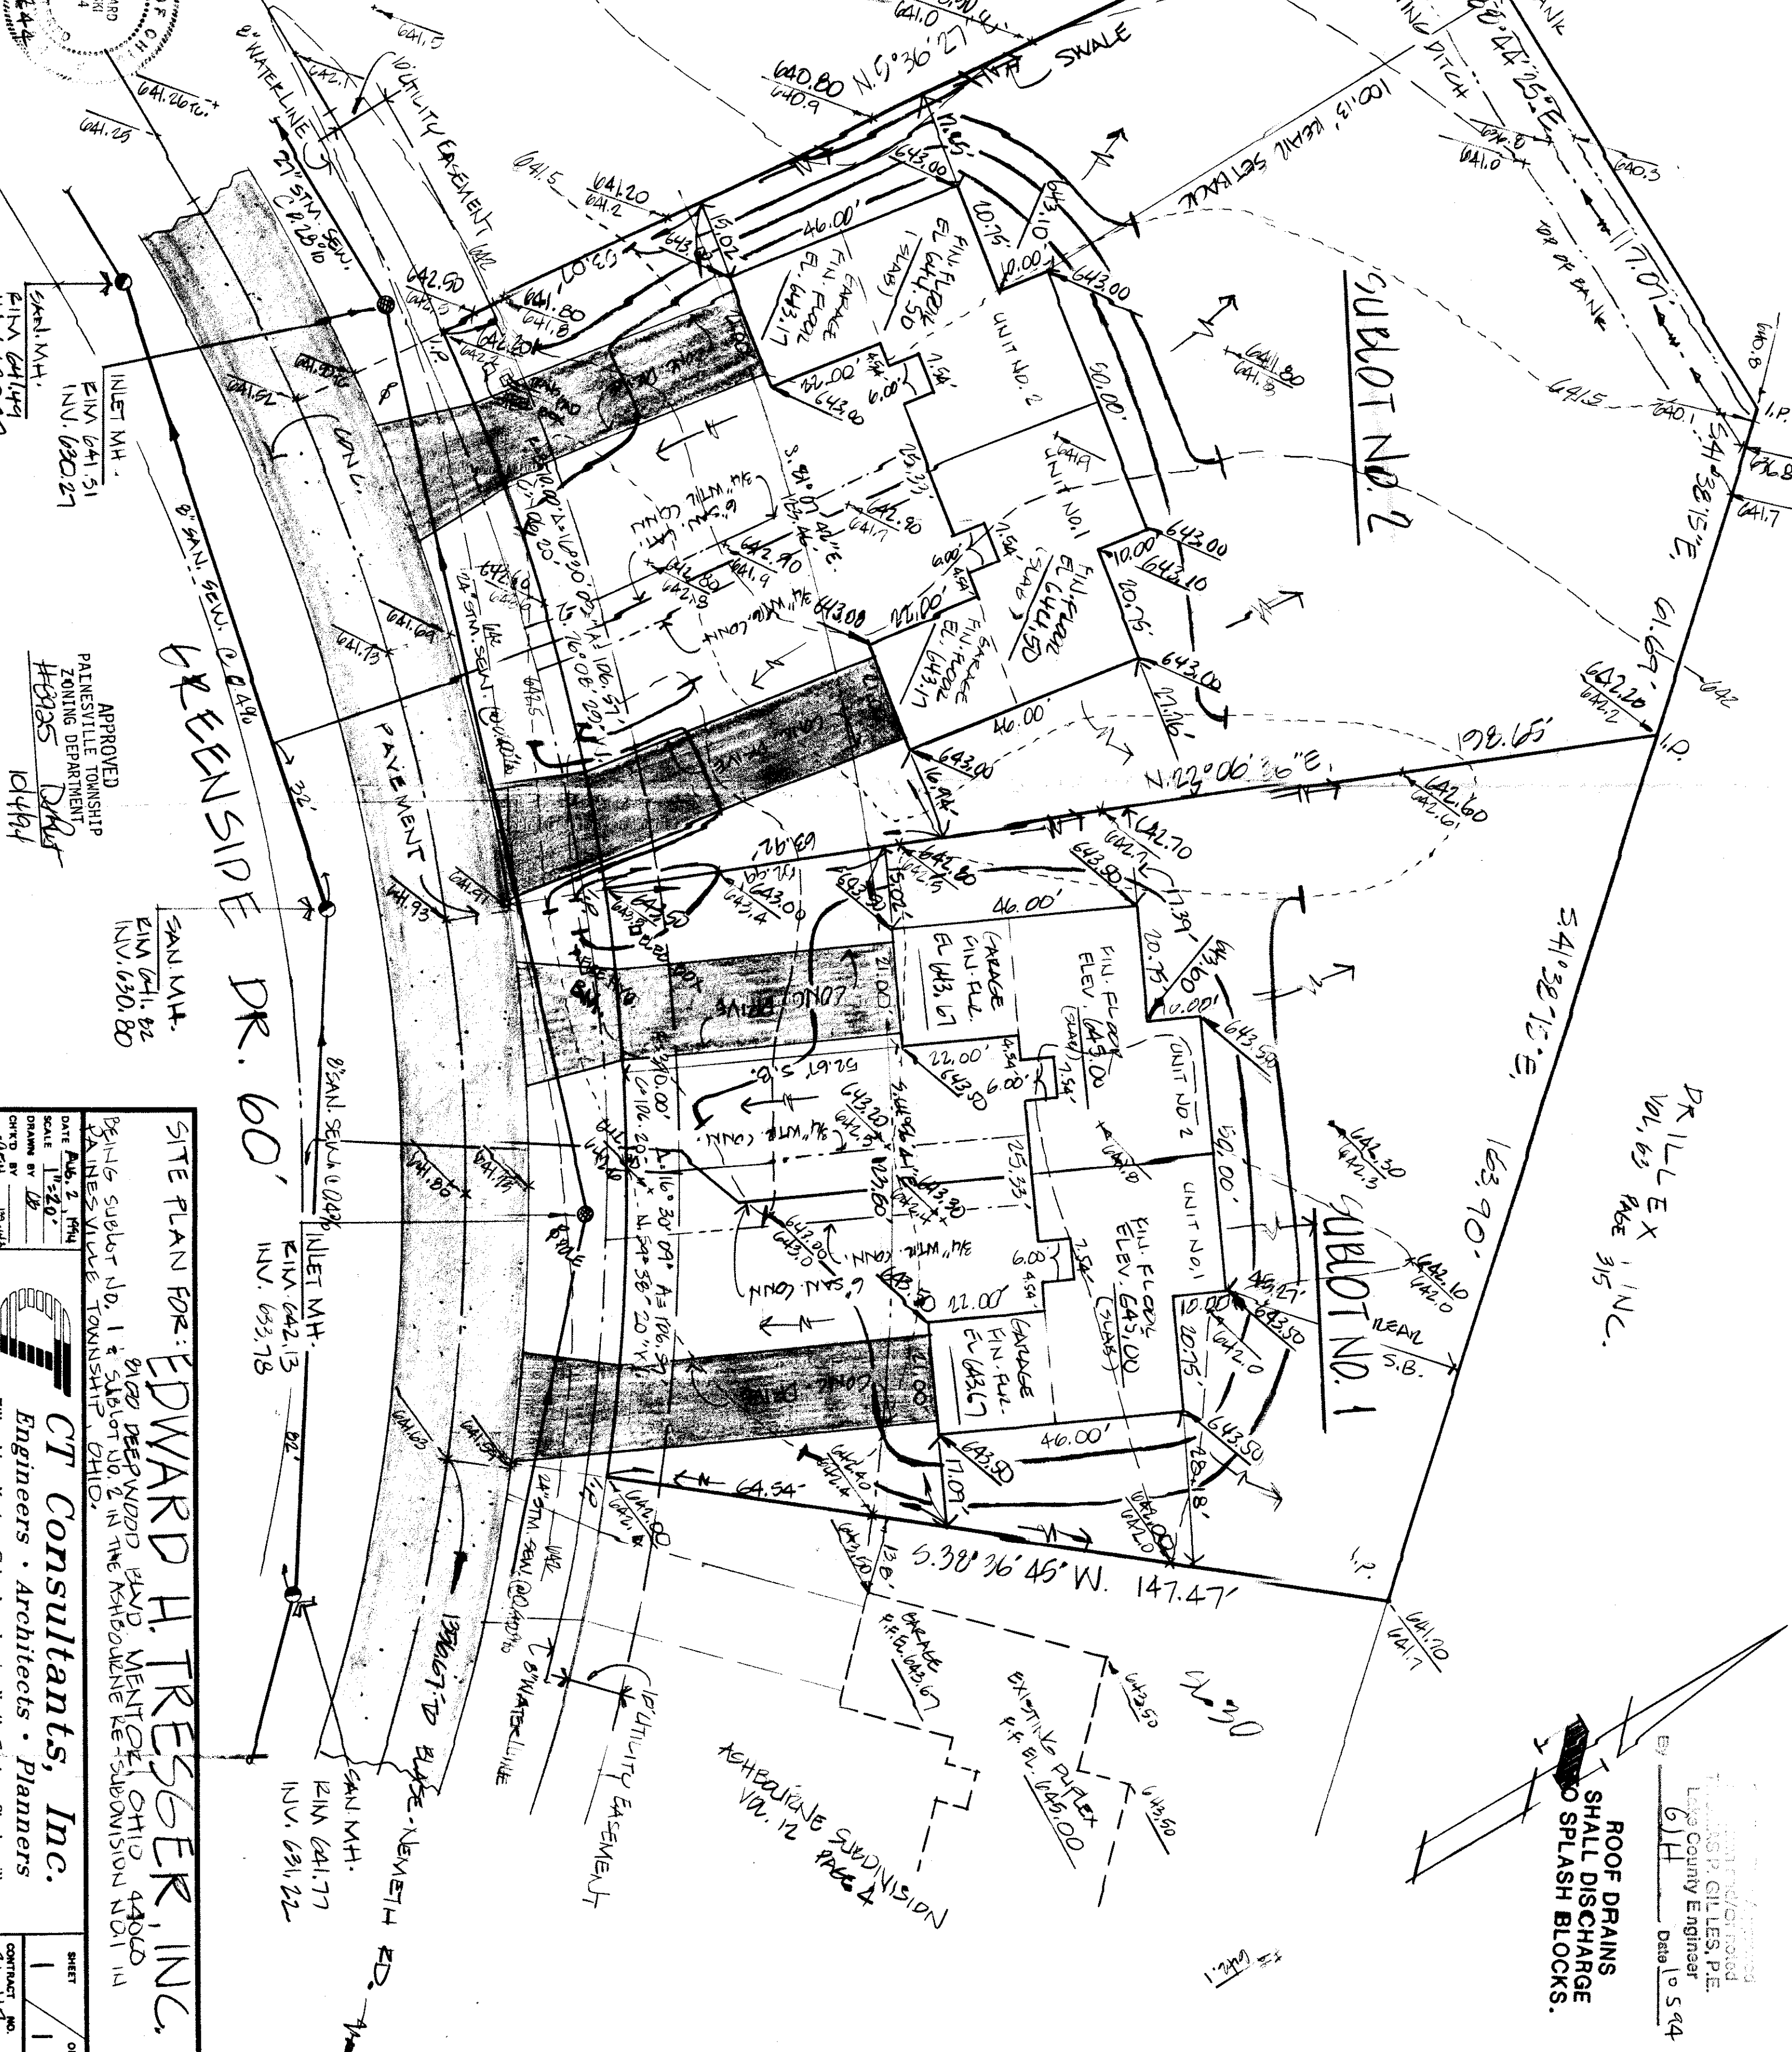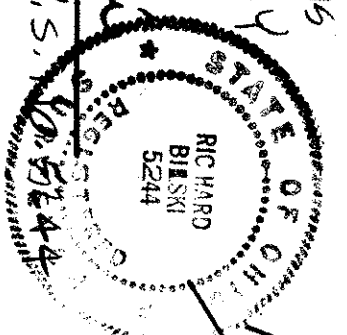

APPROVED
PAINESVILLE TOWNSHIP
ZONING DEPARTMENT
#0325 Dkt
10/4/94

SITE PLAN FOR: **EDWARD H. TRESSEKER, INC.**
8100 DEERWOOD BLVD. MENTOR, OHIO 44060
BEING SUBLOT NO. 1 & SUBLOT NO. 2 IN THE KEBURNE RE-SUBDIVISION NO. 1 IN
PAINESVILLE TOWNSHIP, OHIO.
DATE: Aug. 2, 1994
SCALE: 1"=20'
DRAWN BY: DB
CHKD BY: RJB
P. 01/01 10/7/94



CT Consultants, Inc.
Engineers • Architects • Planners
Miloughby • Mentor • Columbus • Lorain • North Canton • Steubenville

SHEET 1 OF 1
CONTRACT NO. 94-117