




CERTIFICATION:

I HEREBY CERTIFY THAT THIS PLAT
WAS PREPARED BY ME AND IS CORRECT
TO THE BEST OF MY KNOWLEDGE AND
BELIEF.

BY:


Richard J. Bliss 2-23-95

RICHARD J. BLISS, P.S.NO. 5244

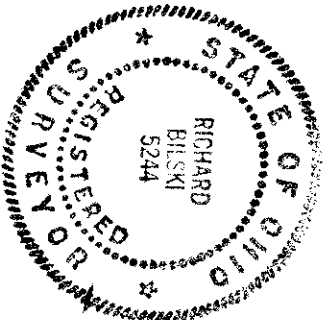

LEGEND:

- 640.00 PROPOSED GRADES
- 640.0 EXISTING ELEVATIONS
- 640 EXISTING CONTOURS
- PROPOSED CONTOURS

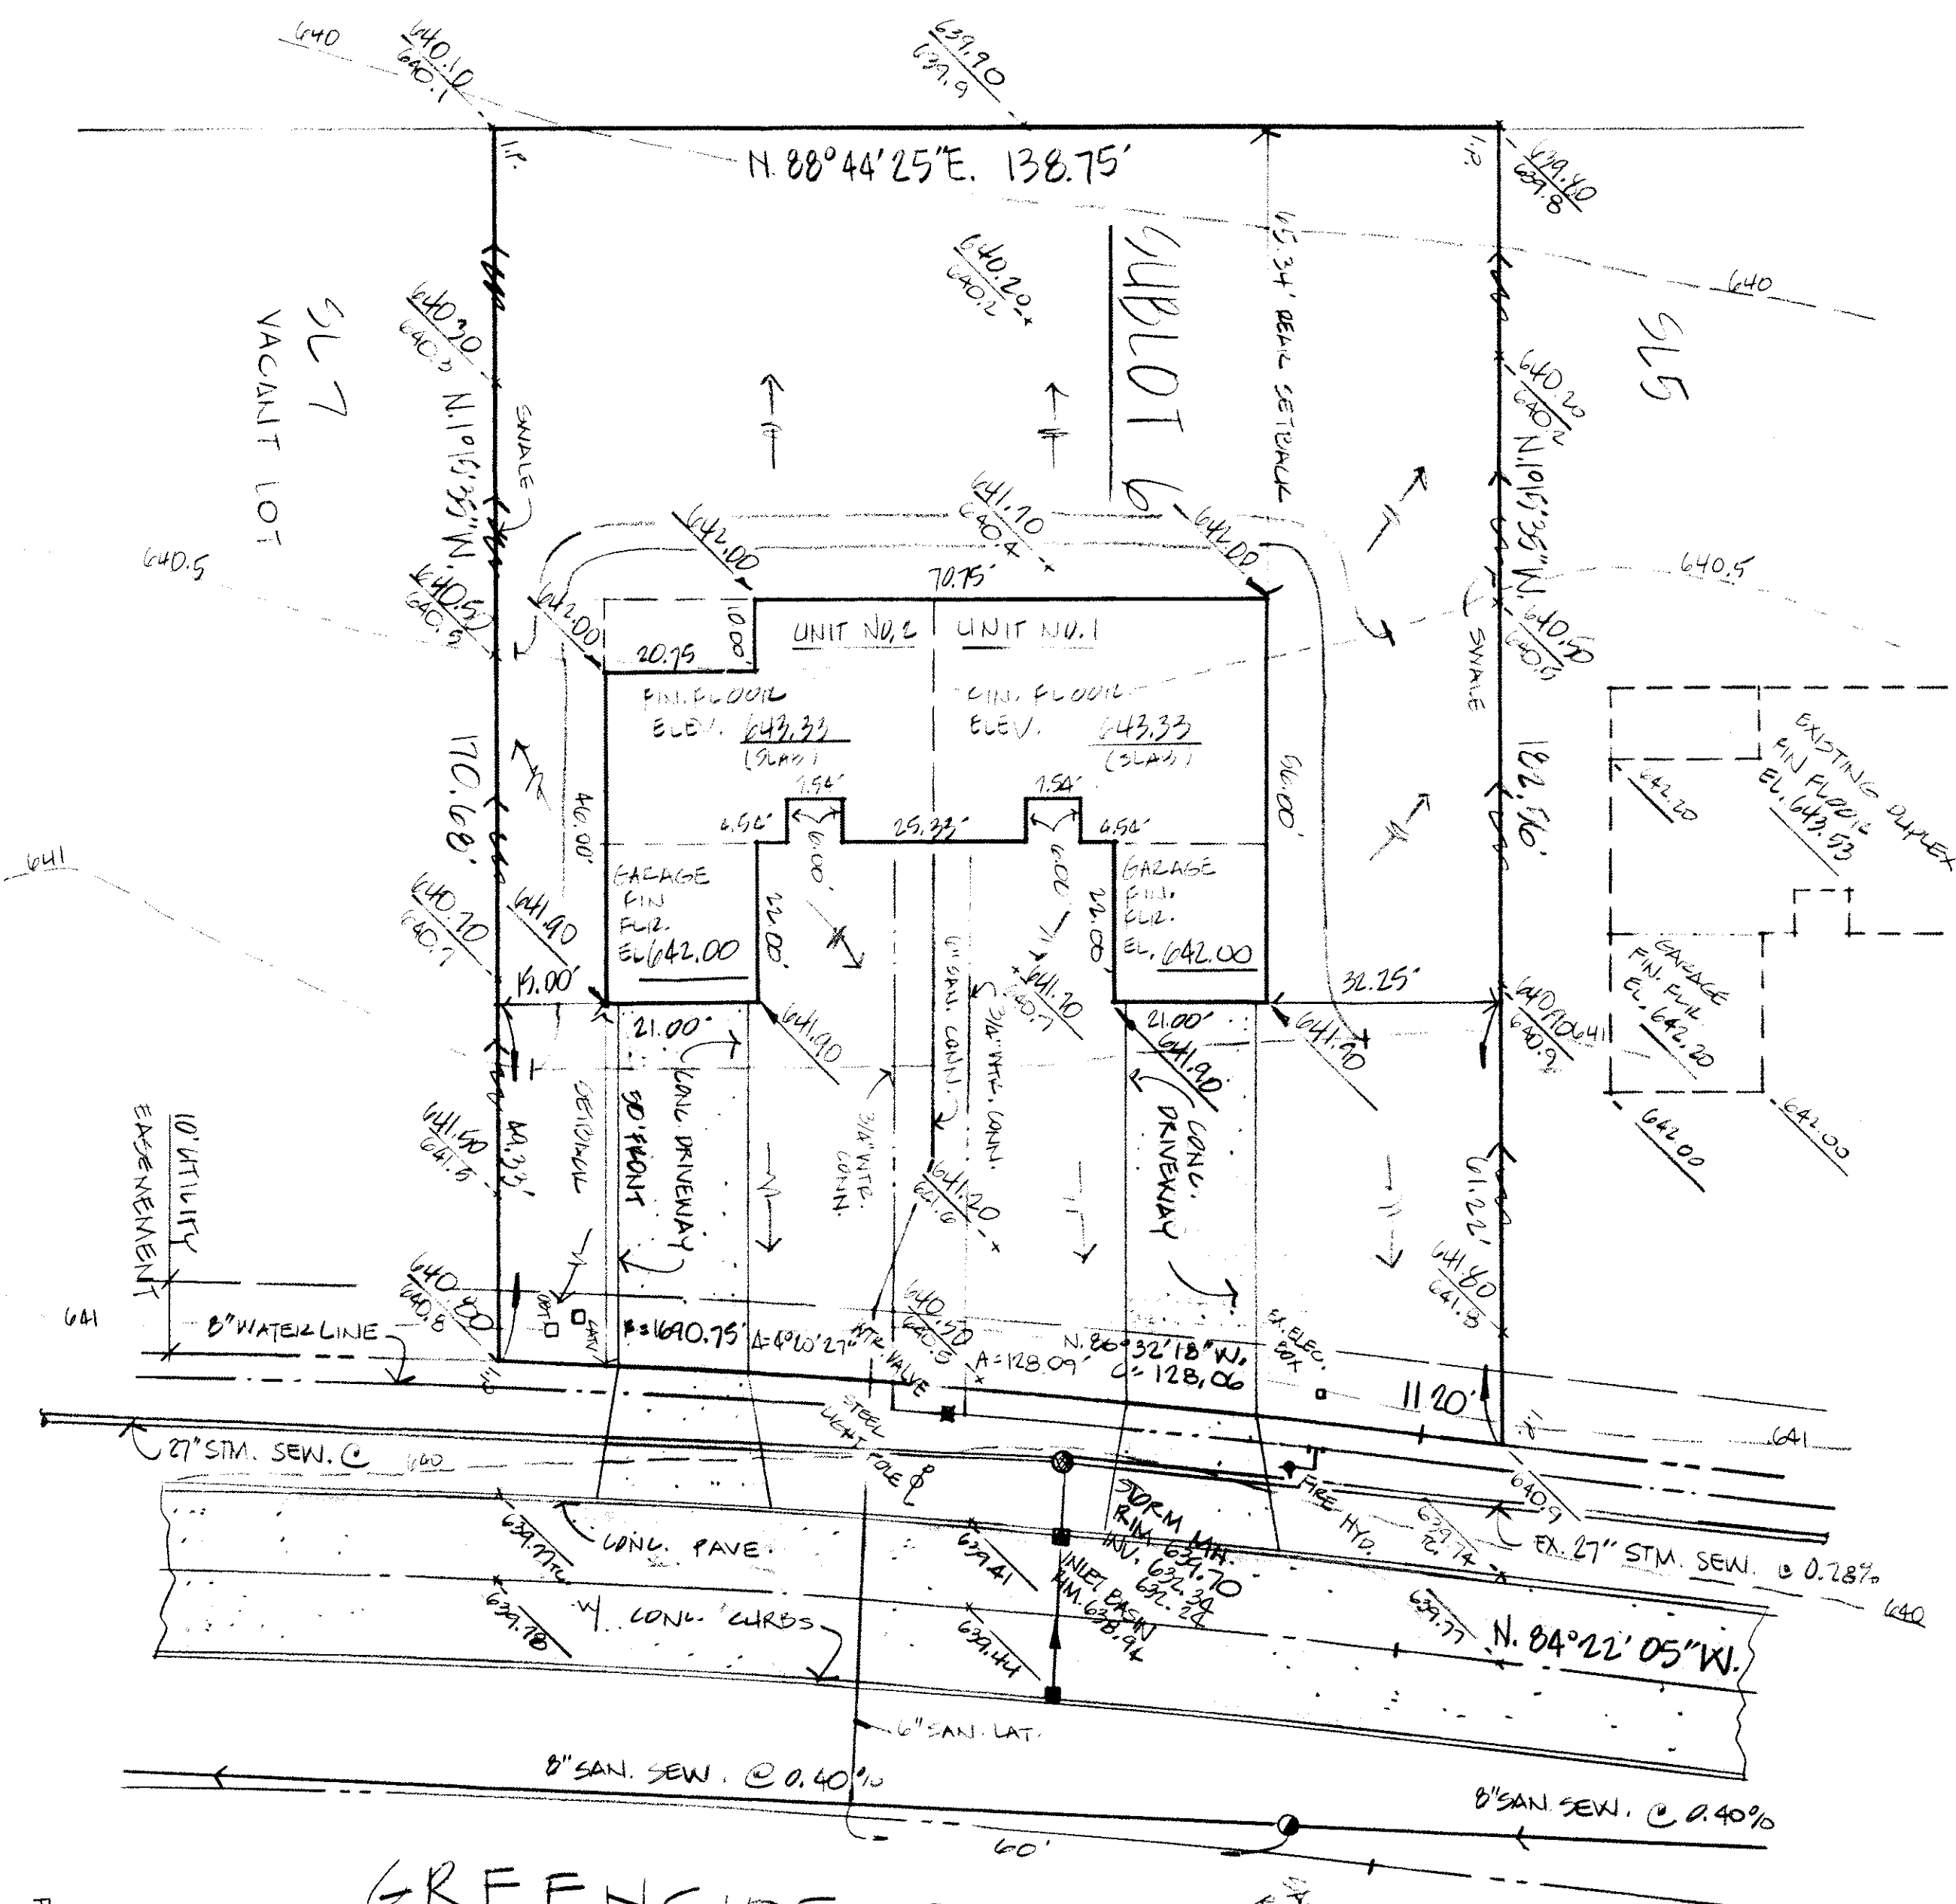

GREENSIDE DR. 60'

ROOF DRAINS
SHALL DISCHARGE
TO SPLASH BLOCKS.


APPROVED
PAINESVILLE TOWNSHIP
ZONING DEPARTMENT
95-03-31 *D. Mat*
3/27/95

SITE PLAN FOR:

DRILLEX INC.

8100 DEERWOOD BLVD, MENTOR, OHIO 44060
BEING SUBLOT NO. 6111 ACRES OF THE 15.00 AC. TRACT OF LAND IN PAINESVILLE TWP., OHIO

DATE: 2/23/95
SCALE: 1"=20'
DRAWN BY: CJD
CHKD BY: PO

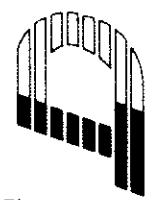

CT Consultants, Inc.
Engineers • Architects • Planners
Miloughby • Mentor • Columbus • Lorain • North Canton • Steubenville

SHEET 1 OF 1
CONTRACT NO. 91-117