


DRILEX, INC.

6/14/95 4:12:45

ROOF DRAINS SHALL DISCHARGE TO SPLASH BLOCKS.



DRILEX, INC.
VACANT LOT

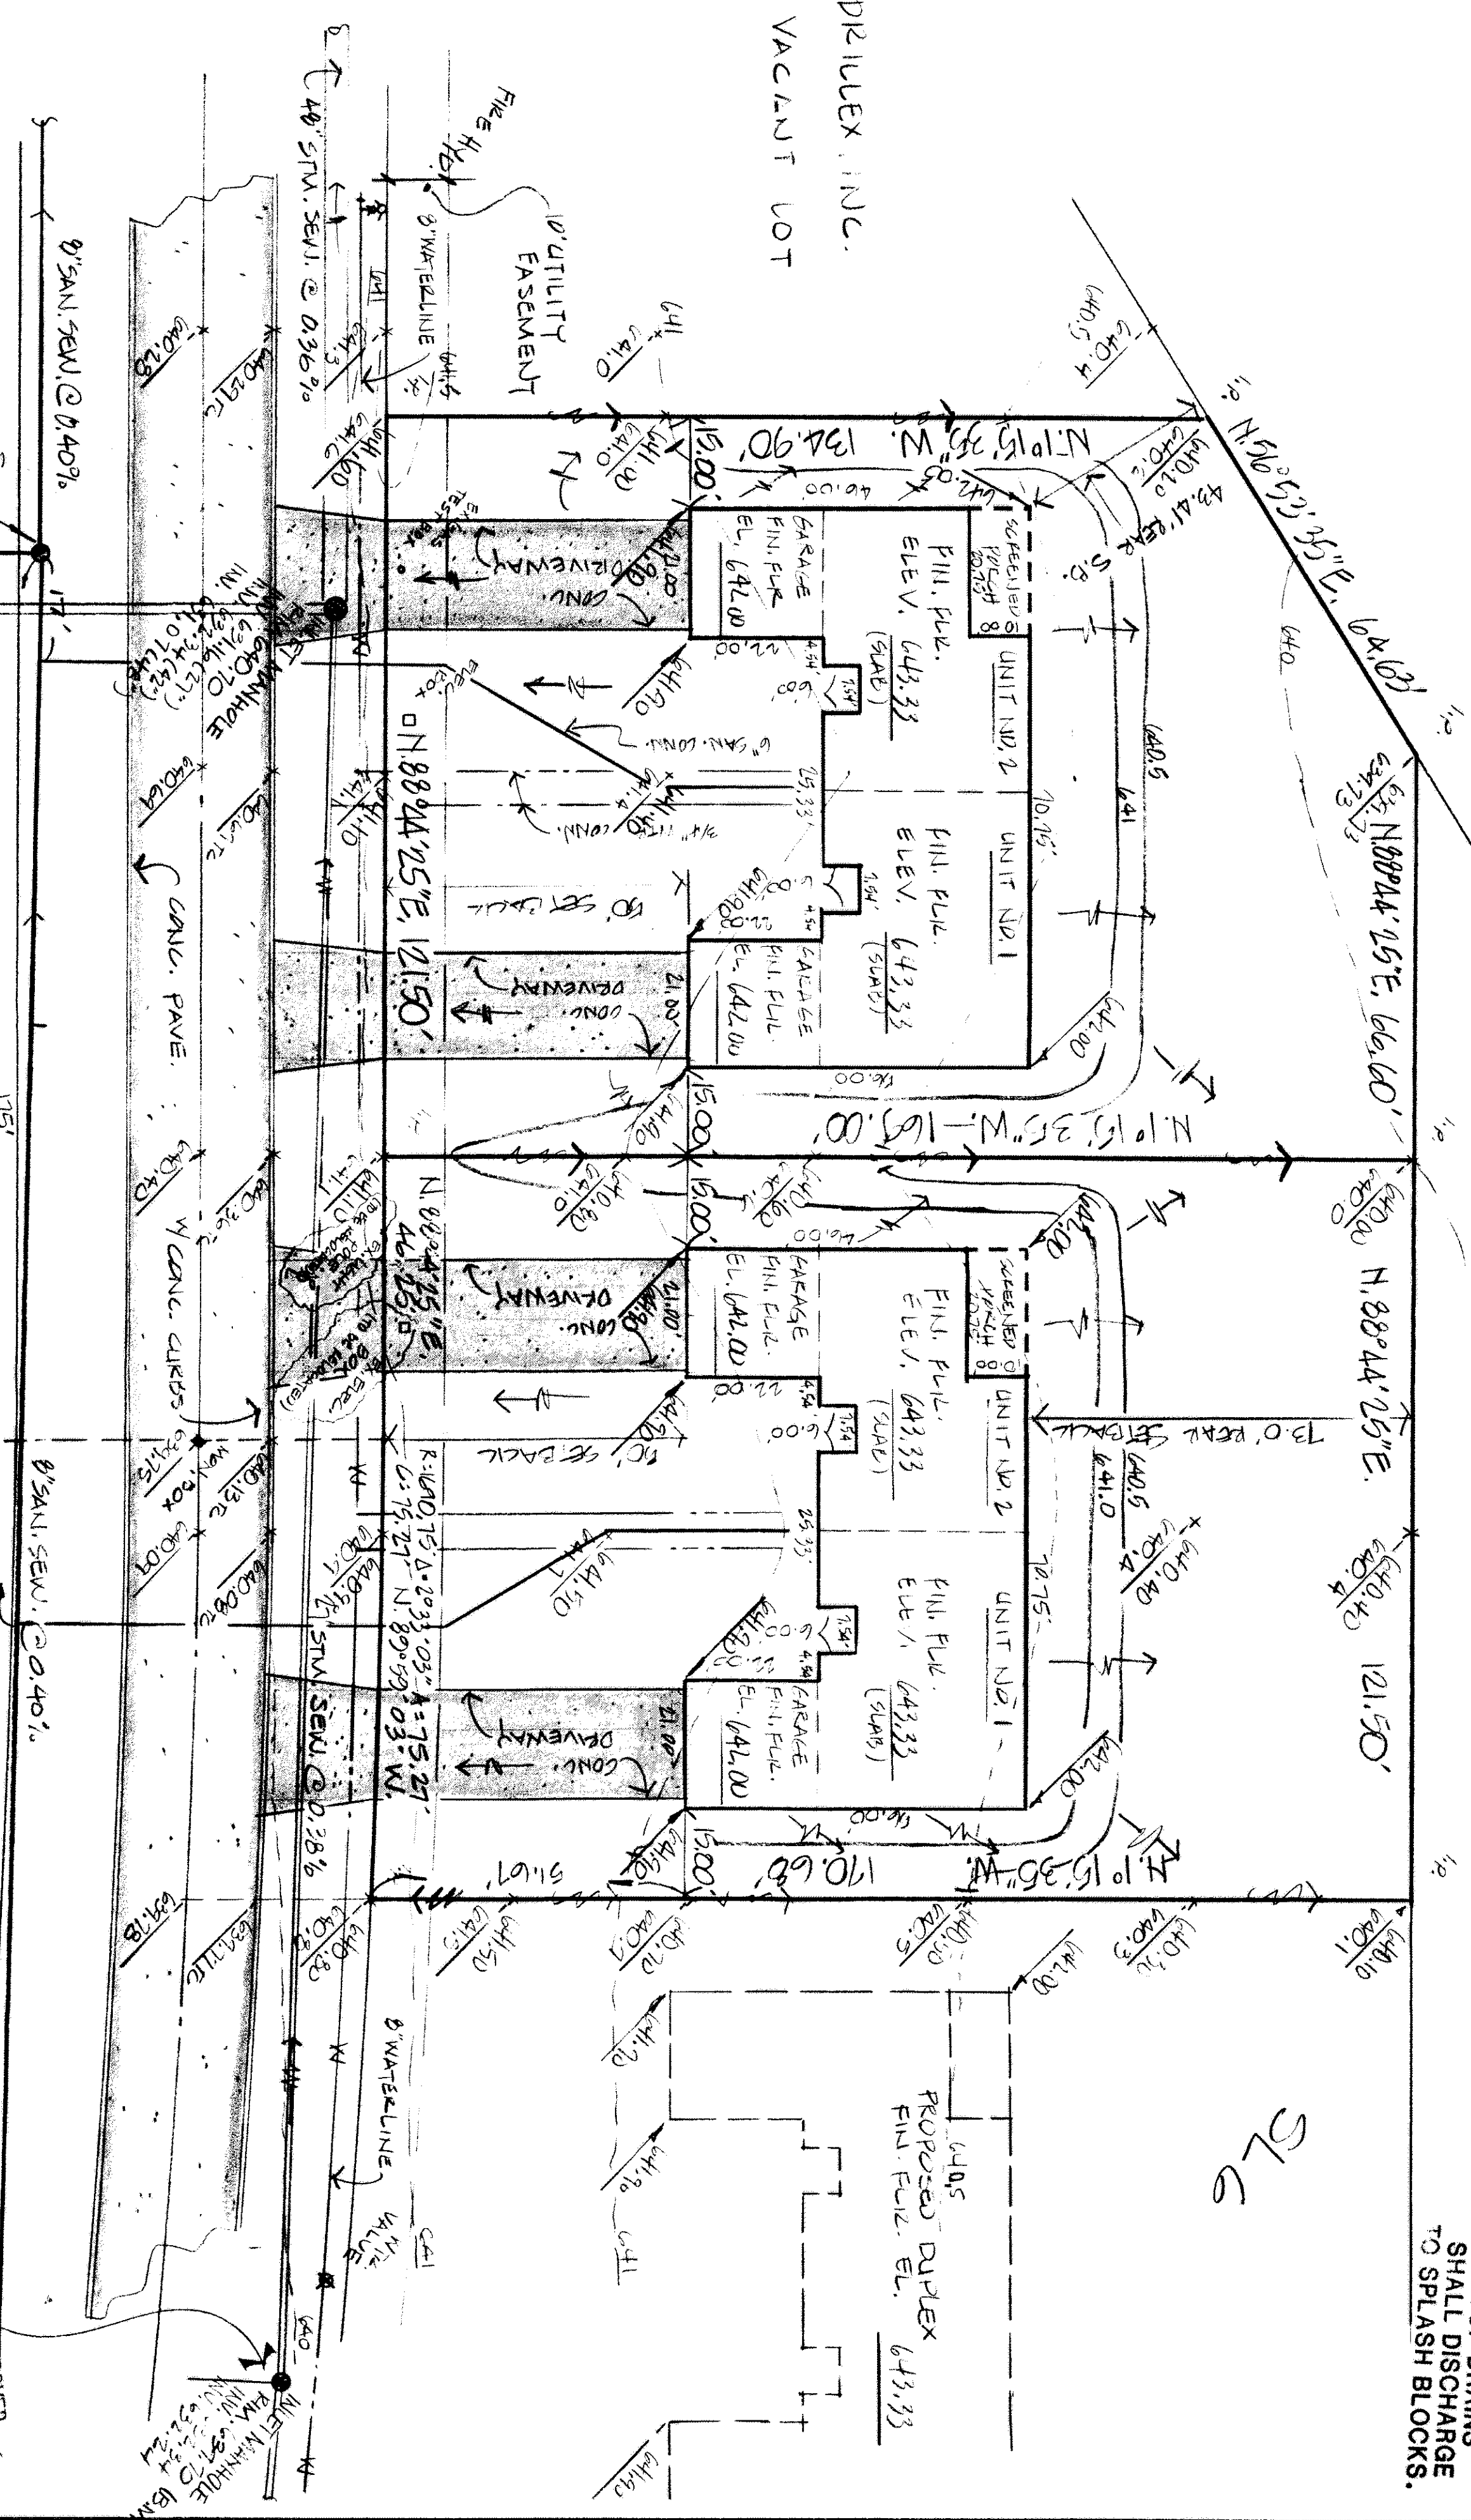


CERTIFICATION:

I HEREBY CERTIFY THAT THIS PLAT WAS PREPARED BY ME AND IS CORRECT TO THE BEST OF MY KNOWLEDGE AND BELIEF.

BY: *Richard J. Bliskis* 3-7-95

RICHARD J. BLISKIS, P.S. NO. 5244

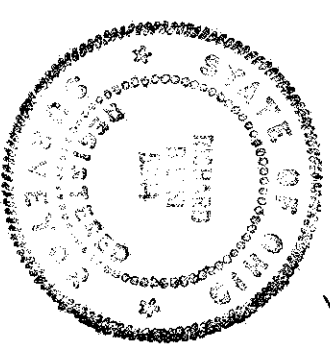

LEGEND:

- PROPOSED GRADES
- EXISTING ELEVATIONS
- EXISTING CONTOURS
- PROPOSED CONTOURS

GREENSIDE DRIVE 60'

BENCH MARK:
INLET MANHOLE
ELEV. 629.70

PAWNEER TOWNSHIP
ZONING DEPARTMENT
352 1443 #7

SITE PLAN FOR EDWARD H. TRESECKER, INC.

8100 DEERWOOD BLVD., MENTOR, OHIO 44060
PAWNEER TOWNSHIP, OHIO

DATE: MAR. 6, 1995
SCALE: 1"=20'
DRAWN BY: GJS/SL
CHKD BY: SL
CT Consultants, Inc.
Engineers • Architects • Planners
Mentor • Columbus • Lorain • North Canton • Steubenville

SHEET 1 OF 1
CONTRACT NO. 01-117