
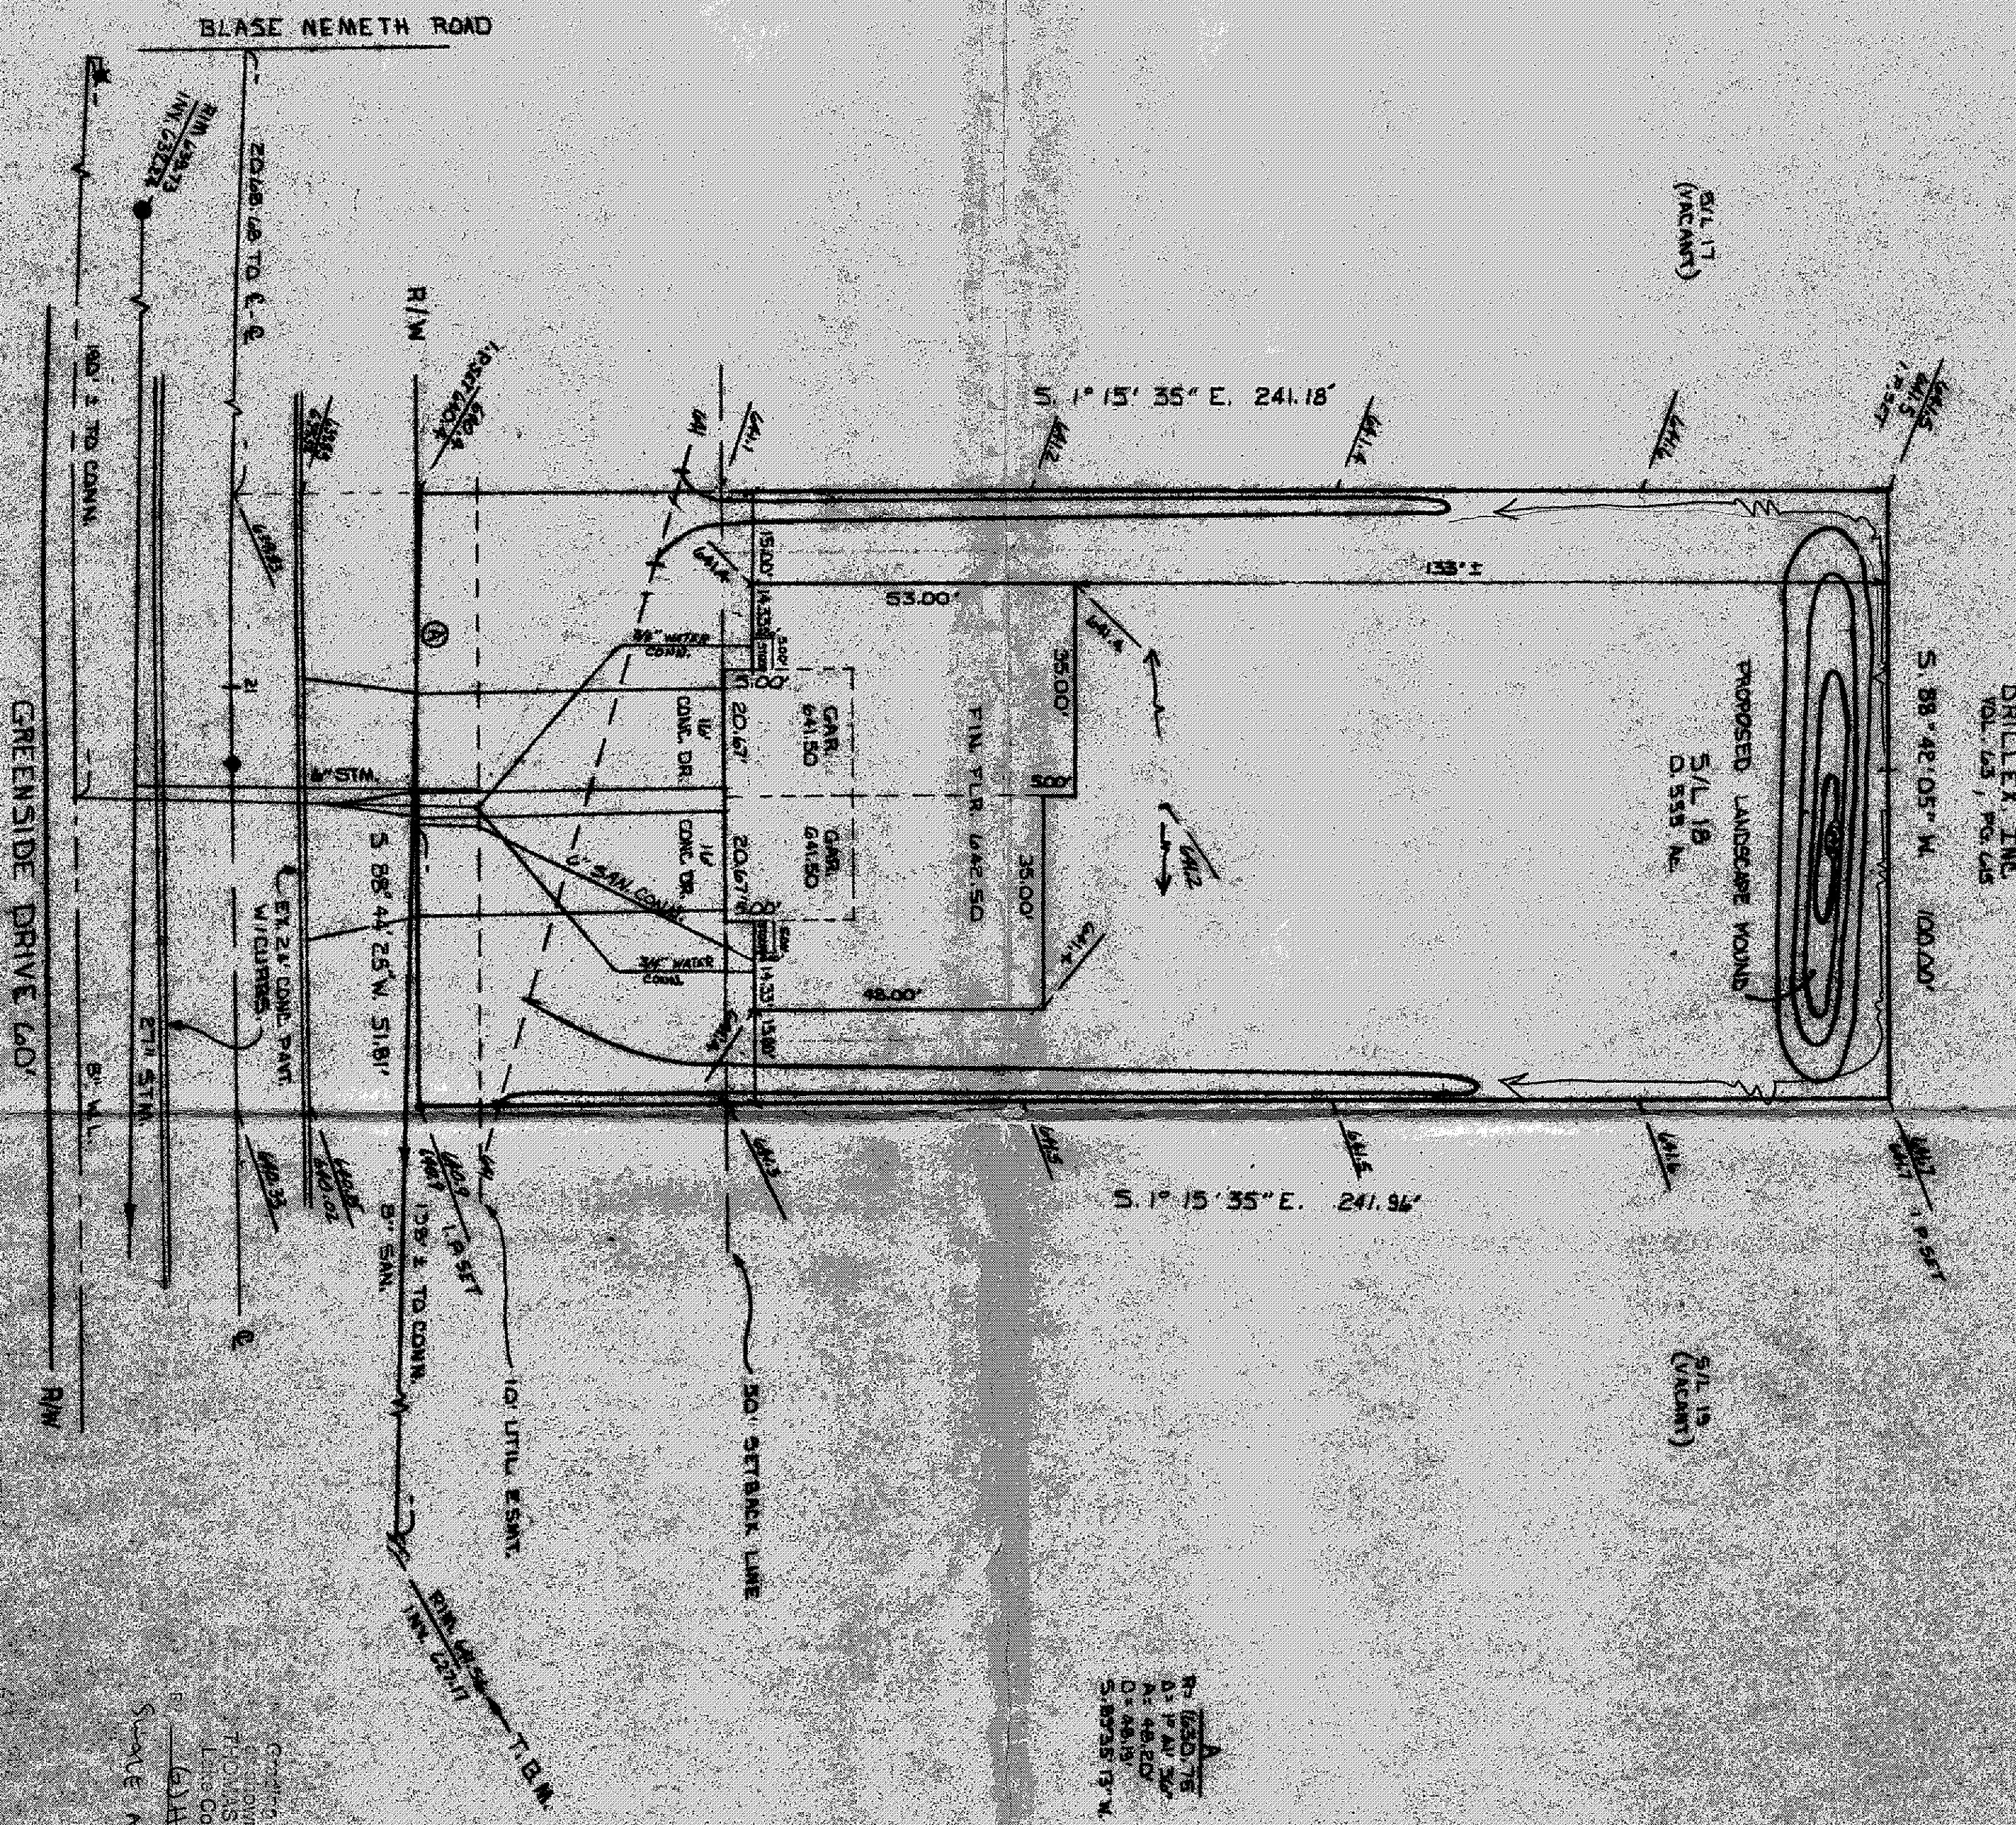


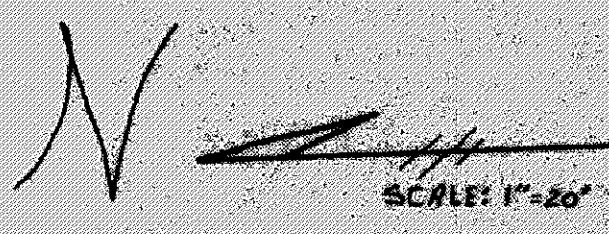

R-1230.75
A-1230.75
D-1230.75
S-1230.75

SITE PLAN			
for CHAD PENGAL			
ADDRESS	CITY	CONCORD TWP	
18 ASHBOURNE	12-4-1		
SUBJECT NO.	SUBDIVISION NAME	VOL.	PAGE
2	PAINESVILLE		
LOT, TRACT	DEPT./TOWNSHIP		
GUTOSKEY & ASSOCIATES INC. Civil Engineers and Surveyors 8227 E. Washington St. Tol (286) 648-6900 Columbus, Ohio 43235 Fax (286) 648-7776			
CHECK LIST		STATE OF OHIO JOSEPH T. GUTOSKEY REGISTERED PROFESSIONAL SURVEYOR 1987	
DESIGN CERTIFICATION THIS PLAN WAS PREPARED BY ME, AND IS CORRECT TO THE BEST OF MY KNOWLEDGE AND BELIEF. NAME: <i>Joseph Gutoskey</i> DATE: <i>11/19/95</i>			
"AS-BUILT" CERTIFICATION I HEREBY CERTIFY THAT THE CIRCLED INFORMATION IS EXISTING AS OBTAINED ON THE SITE 19__ AND IS CORRECT TO THE BEST OF MY KNOWLEDGE AND BELIEF.			
LEGEND		NAME	
STORM MANHOLE		DRAWN BY	
SANITARY MANHOLE		M.D.	
EXISTING CONTOURS		DATE	
PROPOSED CONTOURS		12-94	
EXIST. ELEV.		REV. FOUNDATION	
100.0		REV. 1-16-95	
DIRECTION OF SURFACE DRAINAGE		REV.	
BENCHMARK EX. SAN. M.H. WEST OF S/L 15 ELEV. 641.52			
2 WORKING DAYS BEFORE YOU DIG CALL TOLL FREE 800-362-2764 OHIO UTILITIES PROTECTION SERVICE			

Contract No. 286-18

APPROVED
PAINESVILLE TOWNSHIP
ZONING DEPARTMENT
11/19/95

DATE 12-95

Scale as shown