
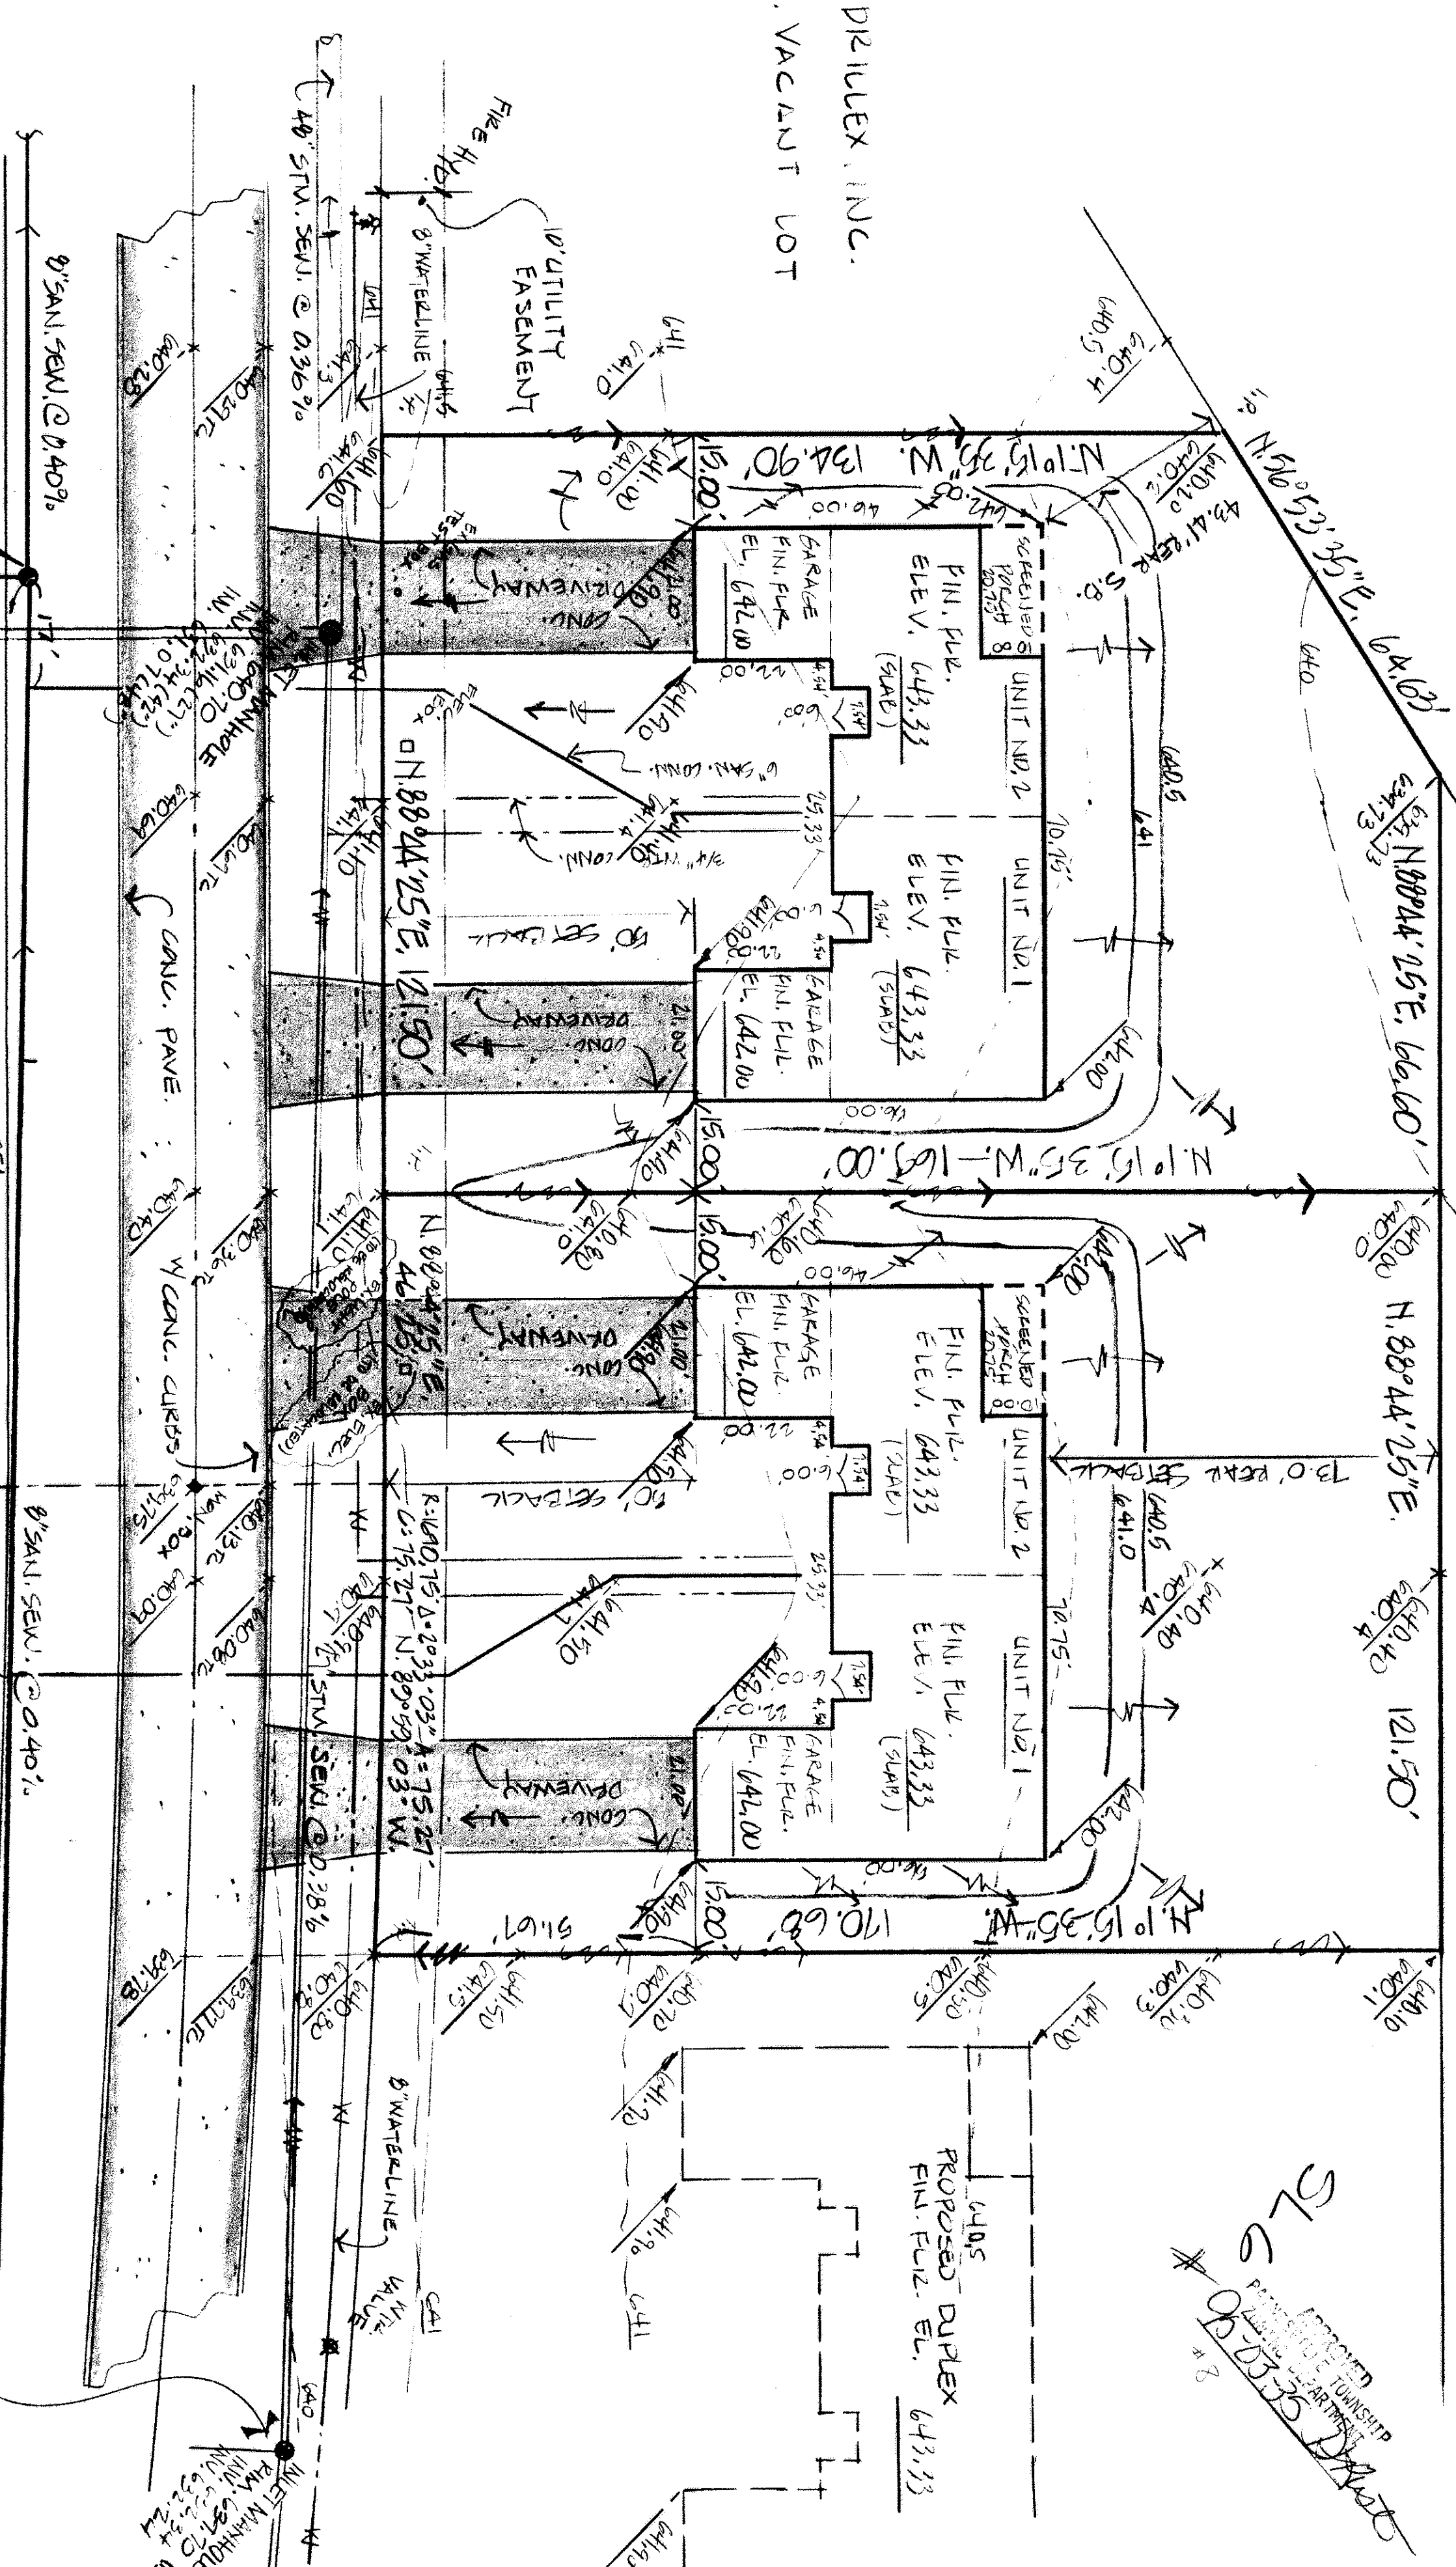


THOMAS A. CHILES, INC.  
Lima County Engineer  
GJH  
4-12-95

DRILEX, INC.

ROOF DRAINS  
SHALL DISCHARGE  
TO SPLASH BLOCKS.

 


CERTIFICATION:

I HEREBY CERTIFY THAT THIS PLAT  
WAS PREPARED BY ME AND IS CORRECT  
TO THE BEST OF MY KNOWLEDGE AND  
BELIEF.

BY: *Richard J. Bliski* 3-7-95

RICHARD J. BLISKI, P.S. NO. 5244

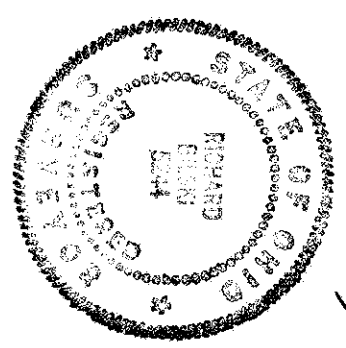

LEGEND:

- PROPOSED GRADES
- EXISTING ELEVATIONS
- EXISTING CONTOURS
- PROPOSED CONTOURS

GREENSIDE DRIVE 60'

BENCH MARK:  
INLET MANHOLE  
E.M. 639.70

SITE PLAN FOR EDWARD H. TRESECKER, INC.

8100 DEERWOOD BLVD. MENTOR, OHIO 44060  
BEING SUBLOT NO. 7 & SUBLOT NO. 8 IN THE AKBARKLE RE-SUBDIVISION NO. 1 IN  
RAINESVILLE TOWNSHIP, OHIO.

DATE: MAR. 6, 1995  
SCALE: 1" = 20'  
DRAWN BY: GJH  
CHECKED BY: RB  
CT Consultants, Inc.  
Engineers • Architects • Planners  
Willoughby • Mentor • Columbus • Lorain • North Canton • Steubenville