


SITE PLAN
FOR
R.C. REED CONST.
VILLAGE SUBD., PAINESVILLE TWP.,
LAKE COUNTY, OHIO.

SCALE 1" = 20'

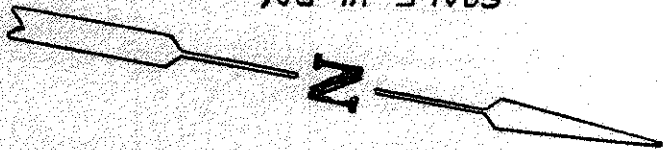

EXIST
PROP


EXIST
PROP

This Permit Expires
10/20/92

PAINESVILLE TOWNSHIP
ZONING APPROVED

968 DRW

Zoning Inspector

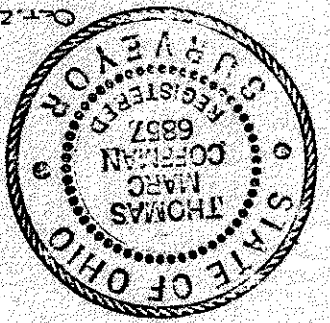

O.C.T. 21, 1991

I, the undersigned hereby certify that
this topographic, indicated by 1" contour
and elevations shown hereon represent an
actual field survey made by me on OCT. 15, 1991
and that the elevations were taken at
appropriate intervals and that as of that
date they existed as indicated herein.

J. M. Coffman P.E.
No. 6857


By **THOMAS P. GILLES**
Lake County Engineer
Date 10/24/91

Grading Plan Approved

as shown and/or noted

THOMAS P. GILLES, P.E.

Lake County Engineer

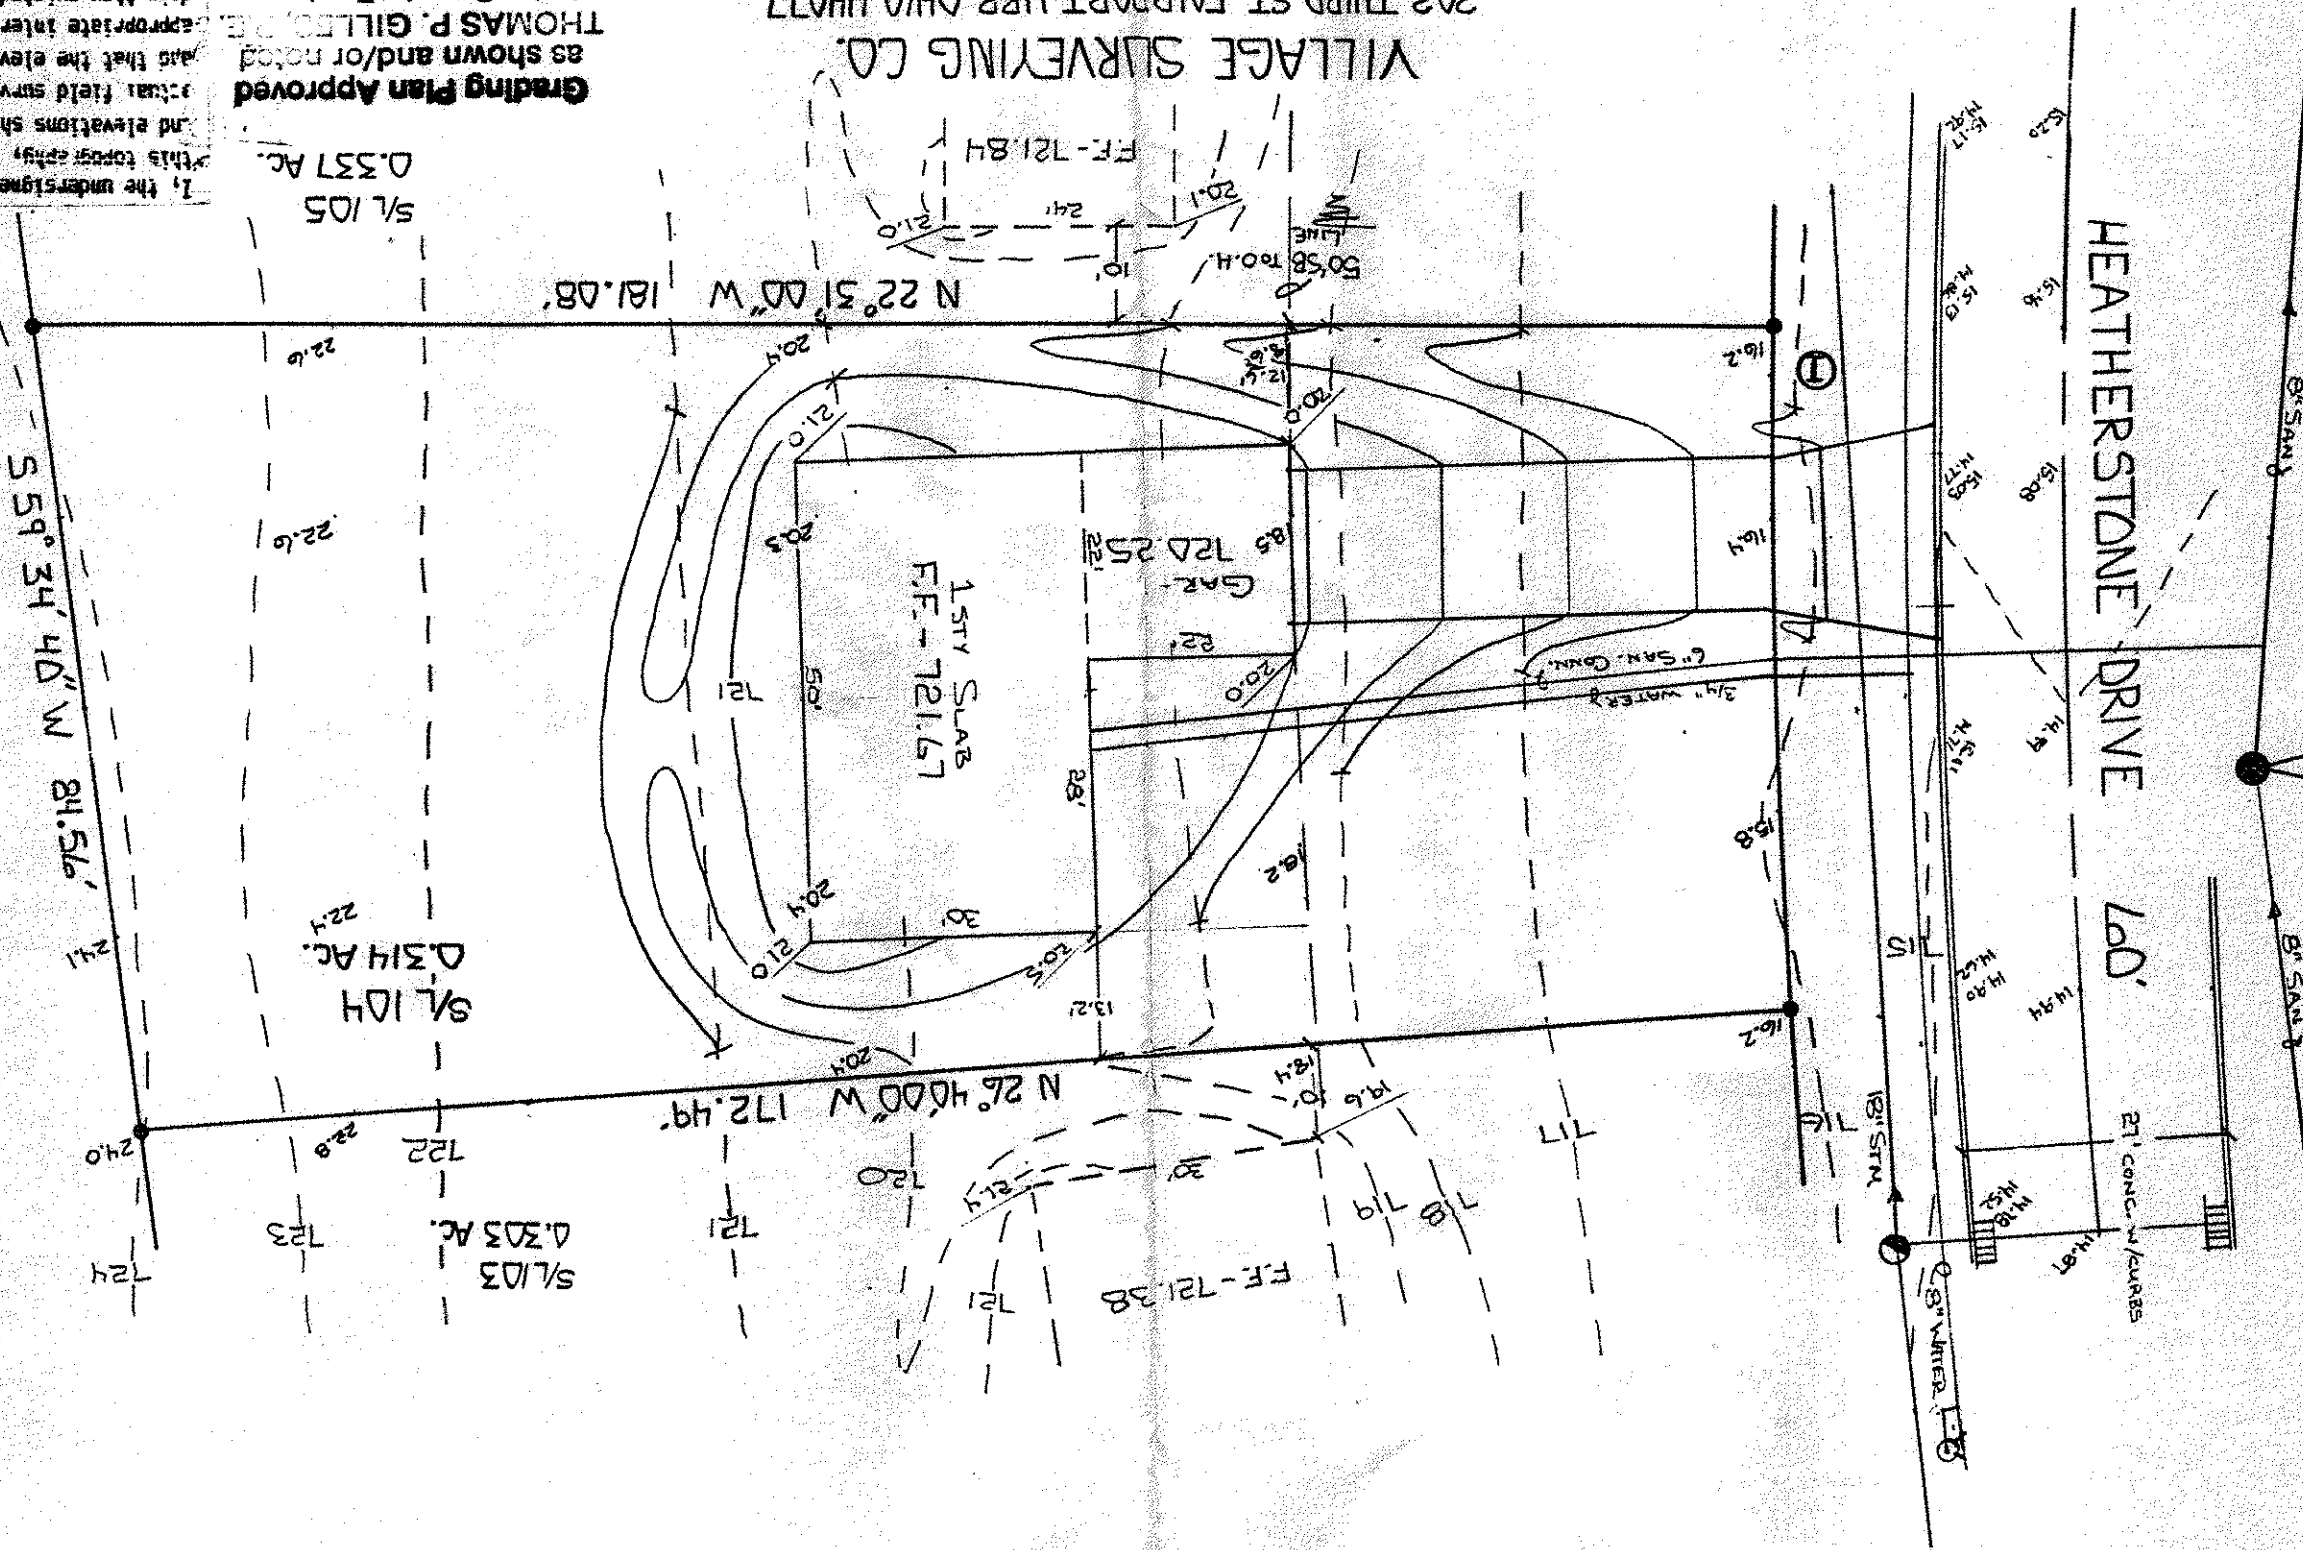

BENCHMARK 714.93
N.R.M. SAN. M.H. - INV 705.65

① CURVE DATA

R = 954.93'
A = 71.34°
CH = 71.32°
N 65° 24' 30" E

VILLAGE SURVEYING CO.
202 THIRD ST. FAIRPORT HBR, OHIO 44017
<216> 357-1359