


This Plan Enters
 9/26/91
 PAINESVILLE TOWNSHIP
 ZONING APPROVAL
 # 1630
 Zoning Inspector


CURVE DATA
 E=984.93
 A=8205.00'
 A=8205'
 C=8203'
 CB=N 23° 57' 30" E

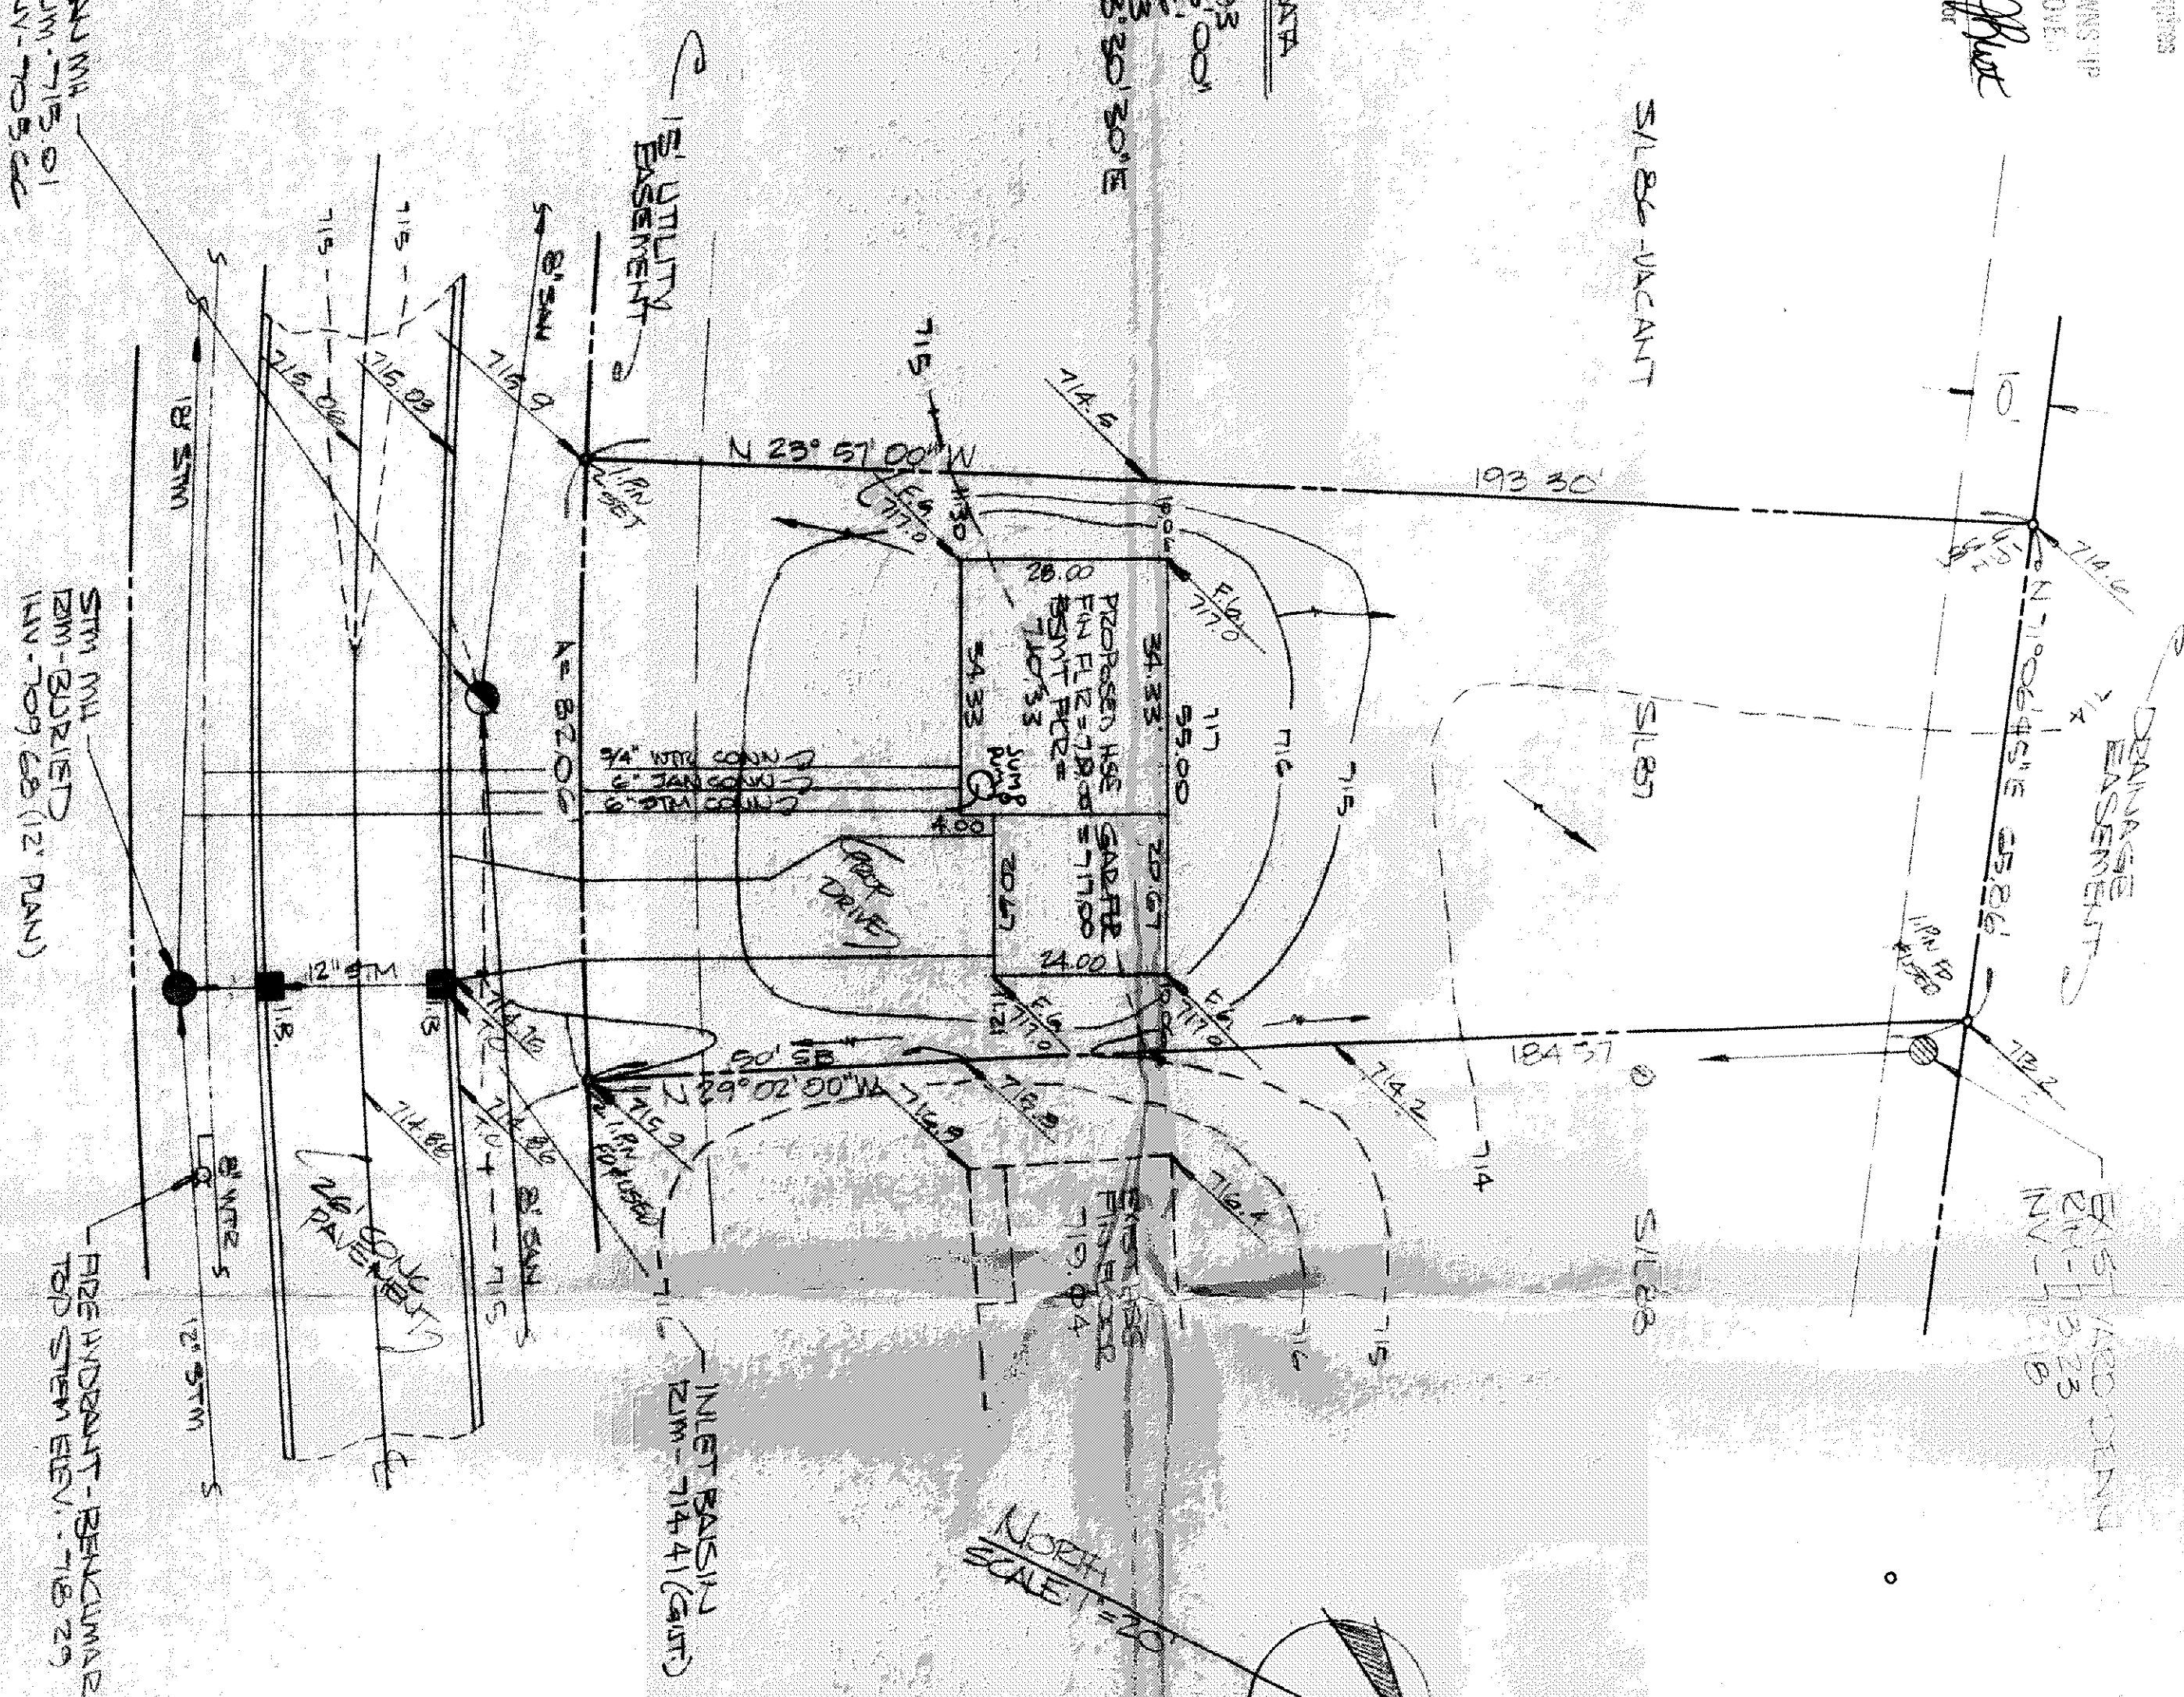

BENCHMARK: TOP STENO OF FIRE HYD
 IN FRONT OF SIL 103 ELEV. 719.28
 --- EXISTING CONTOUR
 --- PROPOSED CONTOUR
 --- EXISTING ELEV
 --- PROPOSED ELEV
 --- DIRECTION OF SURFACE DRAINAGE

Grading Plan Approved
 as shown and/or noted
 THOMAS P. GILLES, P.E.
 Lake County Engineer
 By GSH Date 10/3/90
 1. Connect sump pump to 6" storm sewer
 lateral
 2. down spouts to splash blocks.

I HEREBY CERTIFY THIS PLAN IS CORRECT TO
 THE BEST OF MY KNOWLEDGE
 David R. Hensley P.E. 10/22/90

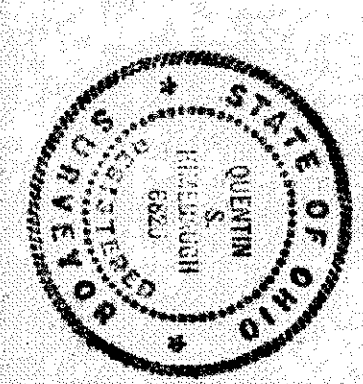

SITE PLAN - SIL 87 HEATHERSTONE DRIVE	
HEATHERSTONE VILLAGE PAINESVILLE TWP	
DATE: SEPT 25, 1990	DESIGNED BY: [Signature]
HINEBAUGH AND ASSOCIATES	
28083 W. SPRADLING ST. WILLOUGHBY, OH 44094	
(216) 946-1761	DRAWING NUMBER: 90-041-B7