


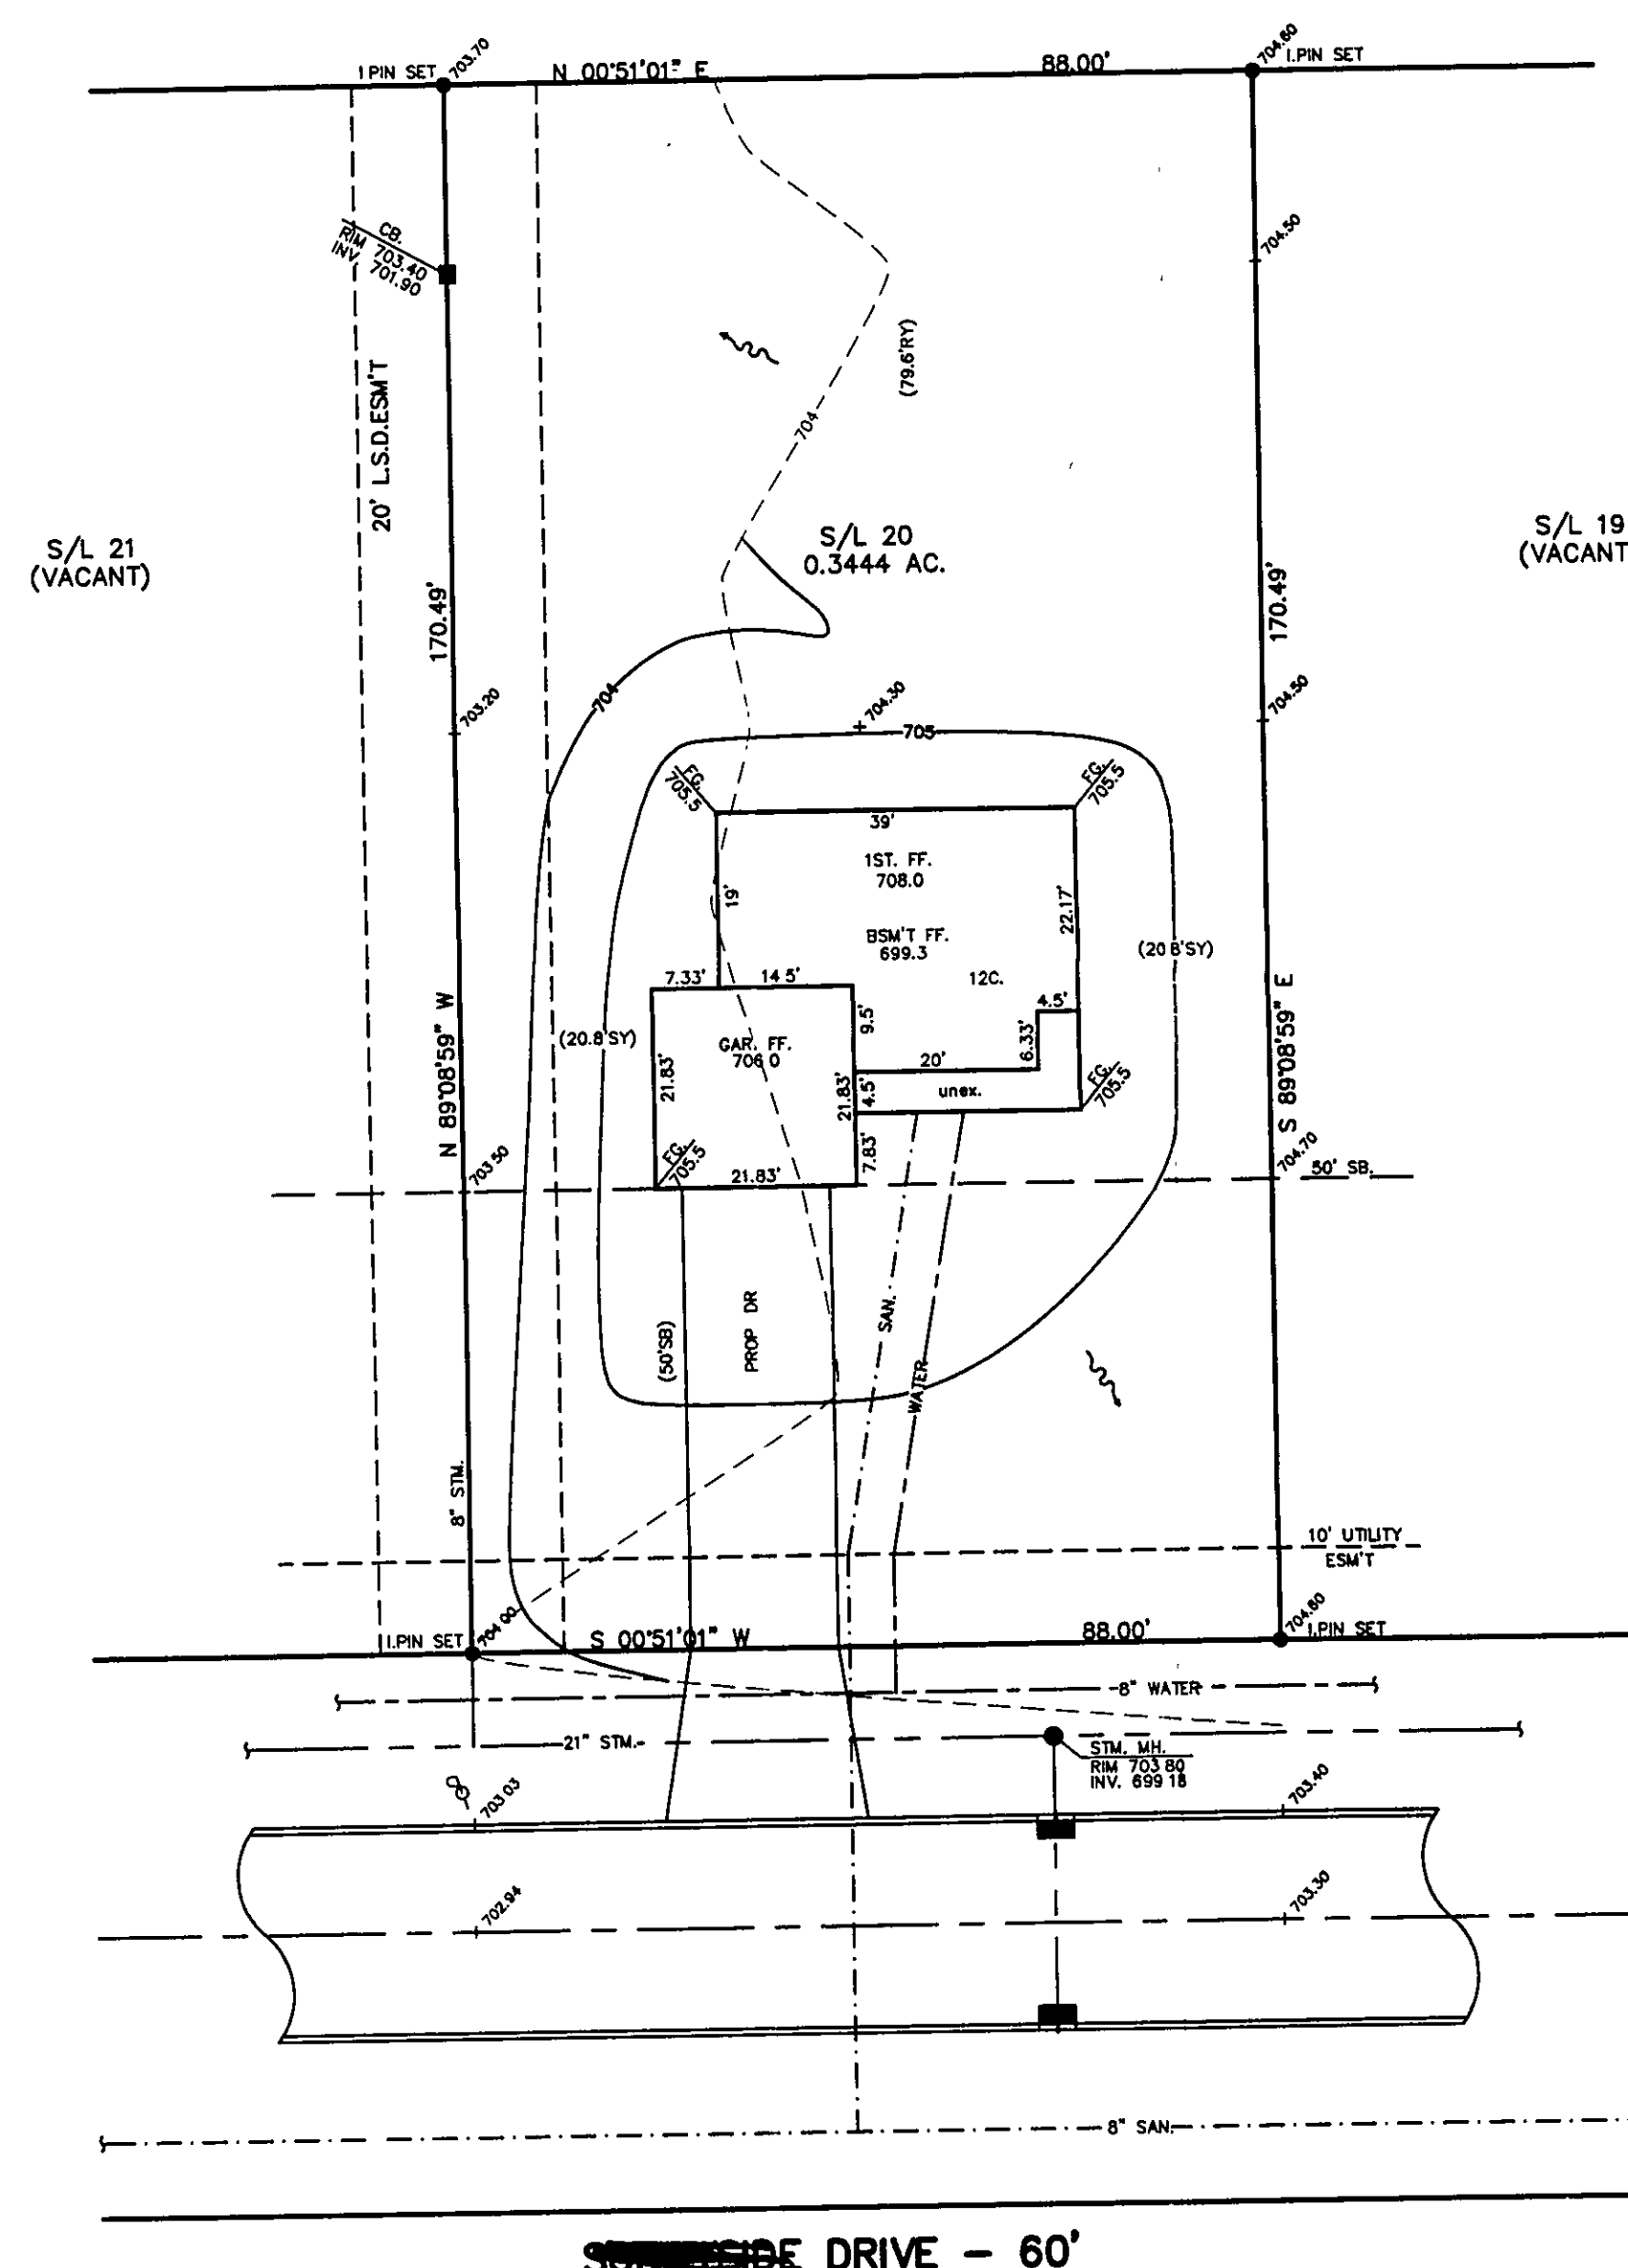

APPROVED
PAINESVILLE TOWNSHIP
ZONING DEPARTMENT
10080327
DNR

SITE PLAN
PAINESVILLE TWP., LAKE COUNTY, OHIO
for: SHAMROCK CONSTRUCTION
CLIENT: _____ OWNER: _____
ADDRESS: _____ STREET: _____ CITY: _____ ZIP: _____

SOMERSET MEADOWS
SUBDIVISION: _____ NAME: _____ TRACT: _____ STREET: _____
VOL.-PG. _____ LOT: _____
20 SUBLOT NO. _____ STREET: _____ VOL.-PG. _____ PERM. PARCEL NO. _____

LEGEND
SANITARY MANHOLE --- (Symbol) --- EXIST. ELEV. --- 100.0 --- PROP. ELEV. --- 100.0
STORM MANHOLE --- (Symbol) --- AS BUILT ELEVATION
INLET OR CATCH BASIN --- (Symbol) --- INDICATES
HYDRANT --- (Symbol) --- DIRECTION OF
EXISTING CONTOURS --- (Symbol) --- SURFACE DRAINAGE
PROPOSED CONTOURS --- (Symbol) ---

REMARKS
ALL BOUNDARY DATA SHOWN WAS OBTAINED FROM (DEEDS, RECORDED SUBDIVISION PLAT OR OTHER PUBLIC RECORDS)
LOCATIONS AS SHOWN OF ADJACENT WELLS AND SEPTIC TANKS OBTAINED FROM LAKE COUNTY HEALTH DEPARTMENT


DESIGN CERTIFICATION
THIS PLAT WAS PREPARED BY ME, AND IS CORRECT TO THE BEST OF MY KNOWLEDGE AND BELIEF.
NAME: *Harry A. Jones* SURVEYOR: *Harry A. Jones* REGISTRATION NO.: *6343*

CHECK LIST
NO. OF BEDROOMS _____
DIMENSIONS _____
BEARINGS _____
TIE TO NEAREST STREET _____
SUBLOT NO. PARCEL NO. _____
SURROUNDING OWNERS _____
BLDG. DIMENSIONS FIN OR. _____
BLDG. TIES FL'R. GRADES _____
APRON TYPE WIDTH THICKNESS _____
SIDEWALK TYPE WIDTH THICKNESS _____
CULVERT TYPE DIA. LENGTH _____
ROCK OUTCROPPINGS _____
WATER MAIN SIZE, LOCATION _____
SAN. SEWER SIZE & OR. LOC. _____
SAN. MH. CAST. ELEV. INV. ELEV. _____
SAN. CONN. SIZE, LOC. DEPTH _____
STORM SEWER SIZE & OR. LOC. _____
STORM MH. CAST. ELEV. INV. ELEV. _____
PAV'T TYPE GRADE CURBS _____
GAS LINE LOC. SIZE PRESSURE _____
SEPTIC TANK LOCATION & DUPLICATION AREA _____
WELL LOCATION _____
ISOLATION RADIUS FROM WELL _____

REVISIONS
NO. DATE BY
1 _____
2 _____
3 _____
4 _____
5 _____
PLAN PREPARED BY:
BABCOCK JONES & ASSOCIATES, INC.
PAINESVILLE, OHIO
DRAWN BY: T.R. SCALE: 1"=20' PHONE NO.: 440-357-1811
CHK'D: H.J. DATE: 10/2/98 DRAWING NO.: 98-228-20
CREW: W.B. APP'D: H.J.

"AS BUILT" CERTIFICATION
I, HEREBY CERTIFY THAT THE CIRCLED GRADES ARE EXISTING FINISH GRADES CHECKED IN THE FIELD ON _____, 19____ AND ARE CORRECT TO THE BEST OF MY KNOWLEDGE AND BELIEF.

REGISTERED SURVEYOR _____ REG. NO. _____

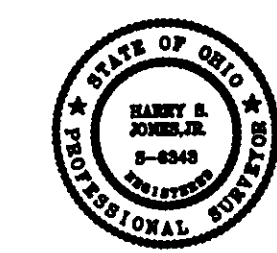

TBM-SANITARY MH.
RIM=704.15

SAN. MH. (TBM)
RIM 704.15
INV. 694.63

By *GJH* Date *11.6.98*