



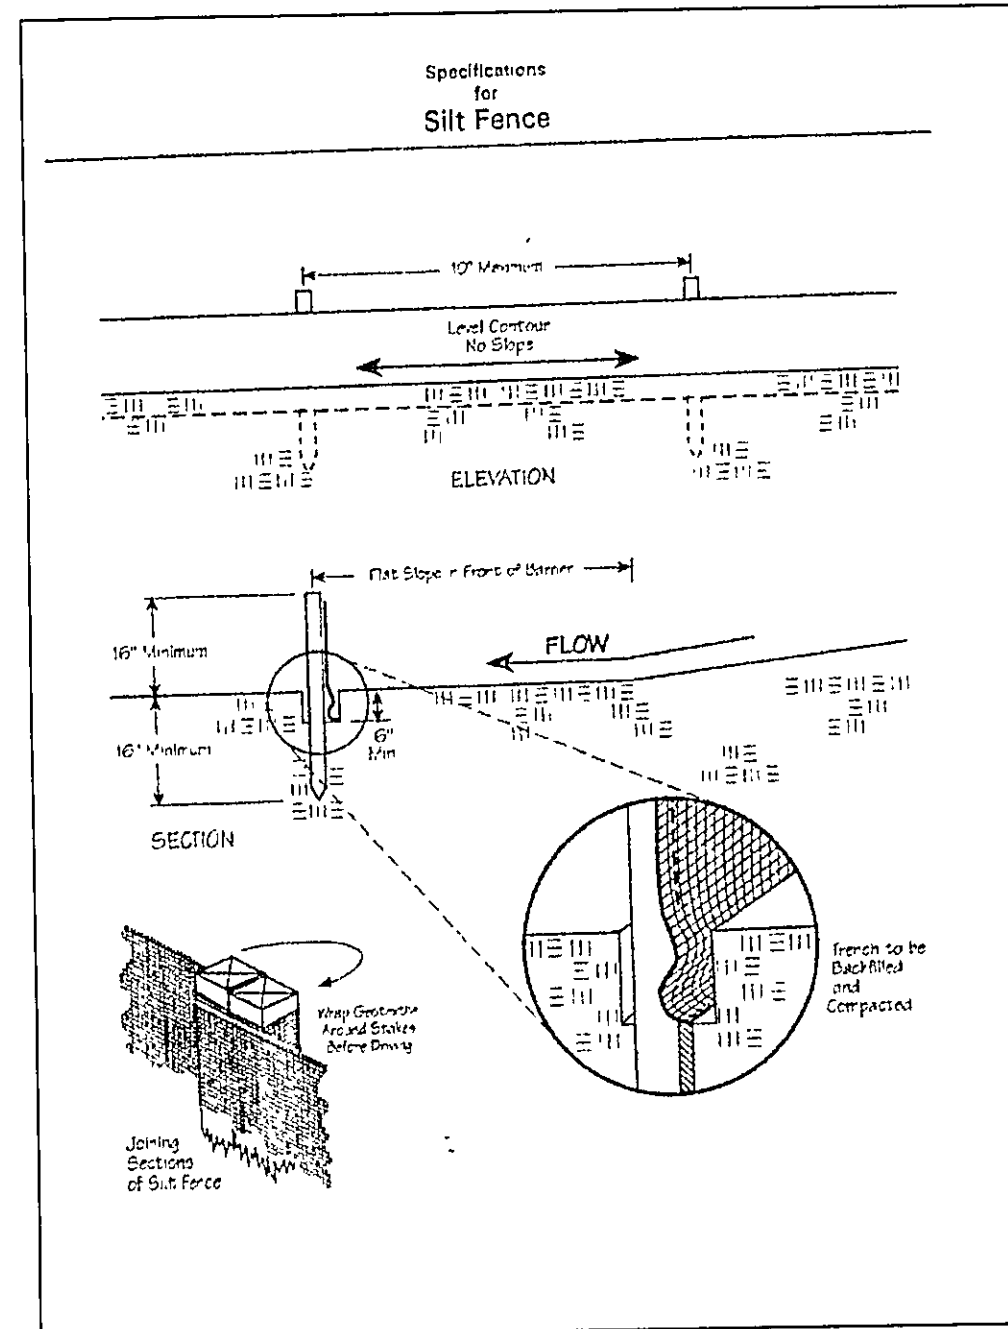

Temporary Seeding Species Selection			
Seeding Dates	Species	Lb/1,000 ft. ²	Per Ac.
March 1 to August 15	Oats	3	4 bushel
	Tall Fescue	1	40 lb.
	Annual Ryegrass	1	40 lb.
	Perennial Ryegrass	1	40 lb.
	Tall Fescue	1	40 lb.
	Annual Ryegrass	1	40 lb.
August 16 to November 1	Rye	3	2 bushel
	Tall Fescue	1	40 lb.
	Annual Ryegrass	1	40 lb.
	Wheat	3	2 bushel
	Tall Fescue	1	40 lb.
	Annual Ryegrass	1	40 lb.
	Perennial Ryegrass	1	40 lb.
	Tall Fescue	1	40 lb.
	Annual Ryegrass	1	40 lb.
November 1 to Spring Seeding	Use much only, sodding practices or dormant sodding.		

Note: Other approved seed species may be substituted.

TBM TOP OF HYD
ELEV-773.84

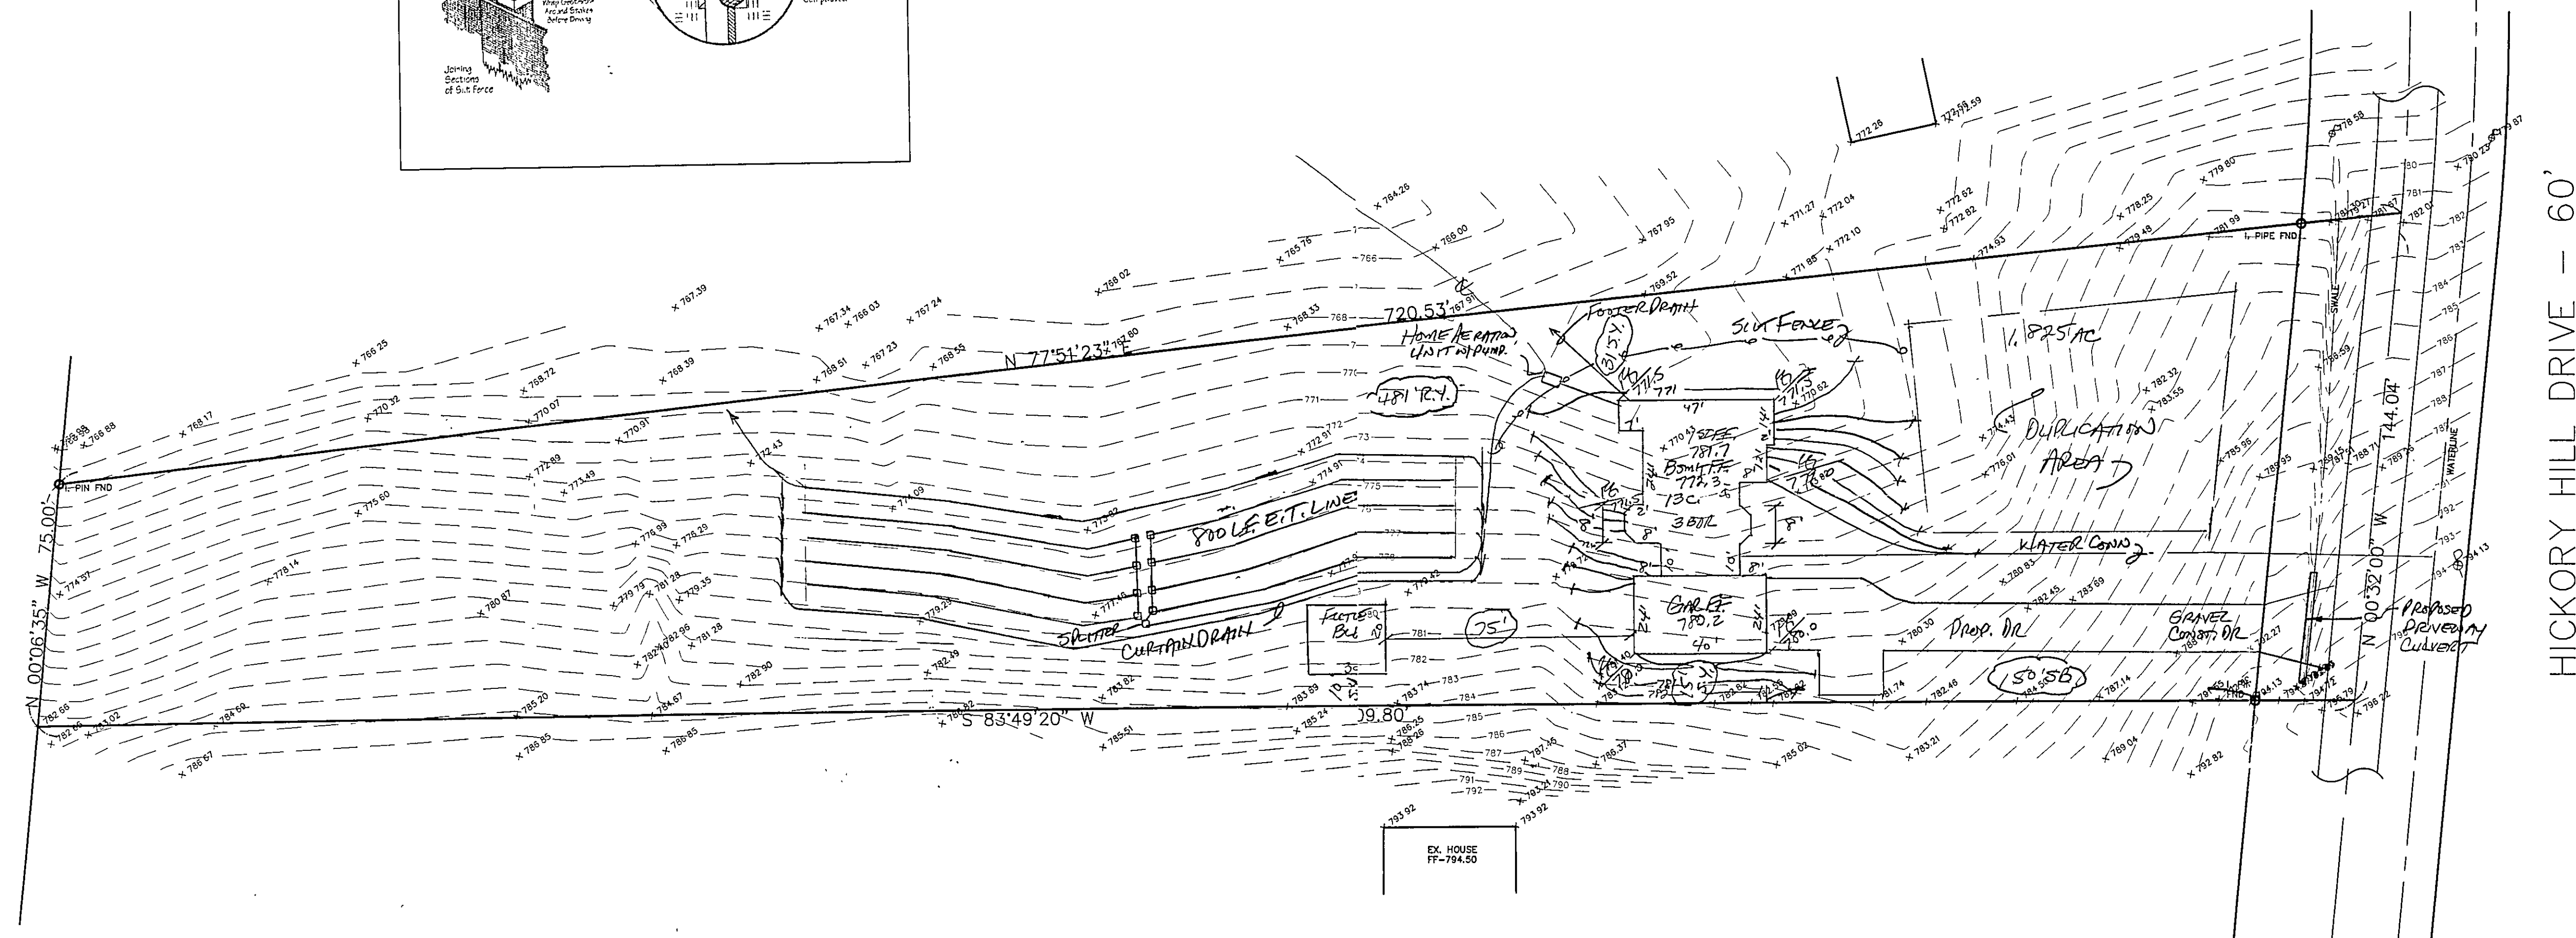

HICKORY HILL DRIVE - 60'




APPROVED
PAINESVILLE TOWNSHIP
ZONING DEPARTMENT
200407
JHust

Stormwater Management Plan
Approved as shown and/or noted
JAMES R. GILLS, P.E.
County Drainage Engineer
By 6/14 Date 032304
12" Drive Culvert

"I, the undersigned hereby certify that this topography indicated by 6", 1" or 2" contours, and elevations shown hereon represent an actual field survey made by me on the 21st day of FEB, 2004 and that the elevations were taken at appropriate intervals and that as of that date they existed as indicated hereon."

Thompson 26343
Name Reg. No.

TBM TOP OF FIRE HYDRANT
ELEV-773.84

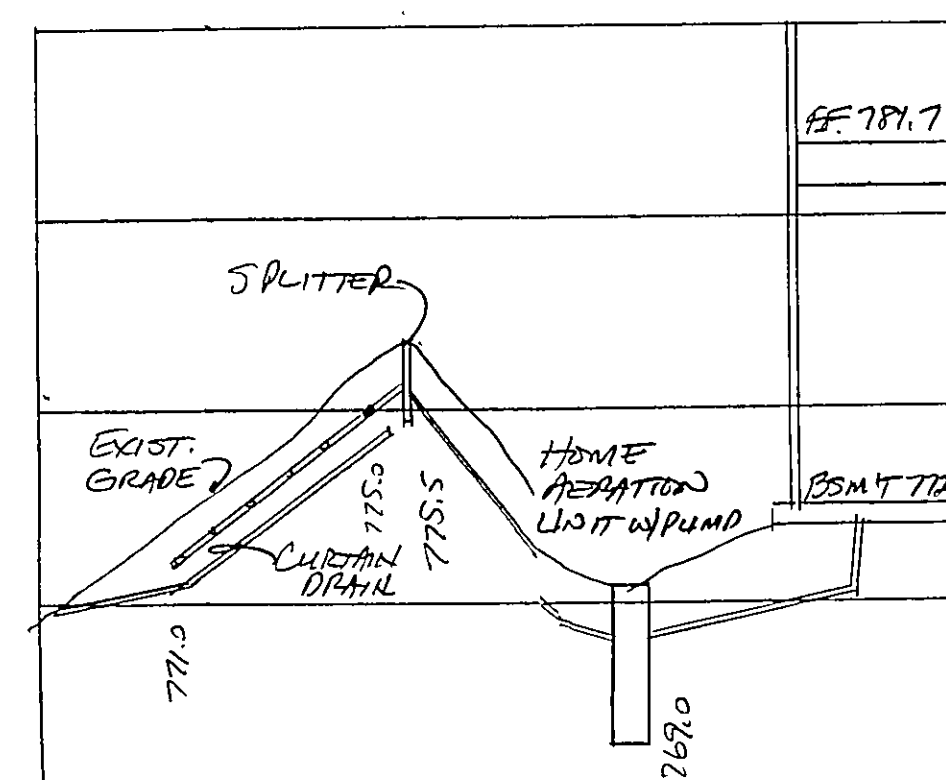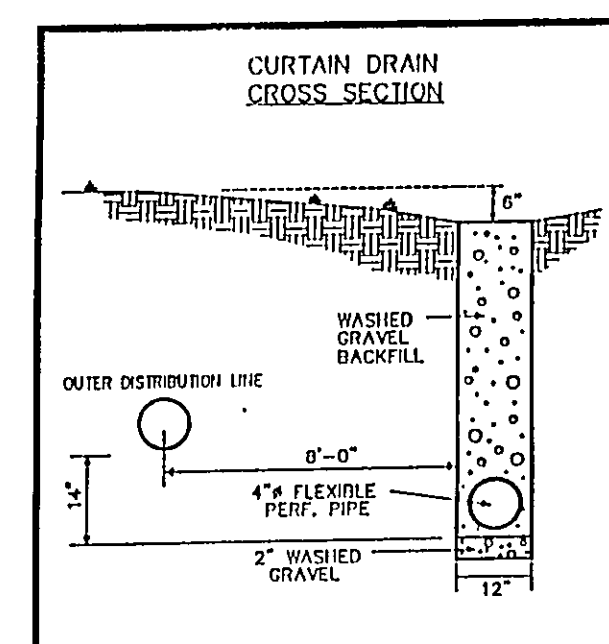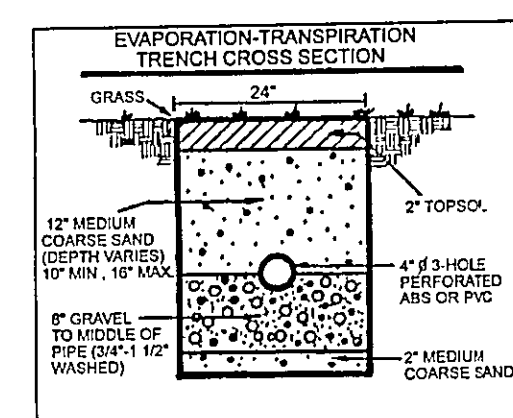

HYDRAULIC PROFILE
HORIZ. 1"=30' VERT. 1"=5'

EXISTING UTILITIES NOTE:
THE SIZE AND LOCATION, BOTH HORIZONTAL AND VERTICAL
OF THE UNDERGROUND UTILITIES SHOWN HEREON, HAVE BEEN
OBTAINED BY SEARCH OF AVAILABLE RECORD.
VERIFICATION BY FIELD OBSERVATION HAS BEEN CONDUCTED
WHERE PRACTICAL, HOWEVER, BARBCKOCK, JONES AND ASSOCIATES
INC. DOES NOT GUARANTEE THE COMPLETENESS NOR ACCURACY
THEREOF.



REV NO.	DESCRIPTION	DATE	BY	CHK'D
1	REVISIONS per L.C. HEALTH DEPT	3/11/04	LT	LT

bj BABCOCK, JONES AND ASSOCIATES, INC
CIVIL ENGINEERS – SURVEYORS – LAND PLANNERS
PAINESVILLE OHIO 44077

DATE	3/1/04
DESIGN BY	HJ
DRAWN BY	NS
APPROVED BY	HJ

SITE PLAN FOR TIM ULLE

PARCEL NO. 11A-17-44 HICKORY HILL DRIVE
PAINESVILLE TOWNSHIP LAKE COUNTY STATE OF OHIO

SCALE		1"=30'	
JOB NO		04-019	
SHEET		OF	
1		1	