




A
R=60.00'
L=56.31'
T=50.42'
C=54.27'
Δ=55°46'58"
N5°40'41"E

B
R=50.00'
L=55.28'
T=18.41'
C=34.55'
Δ=40°25'29"
N22°21'05"E

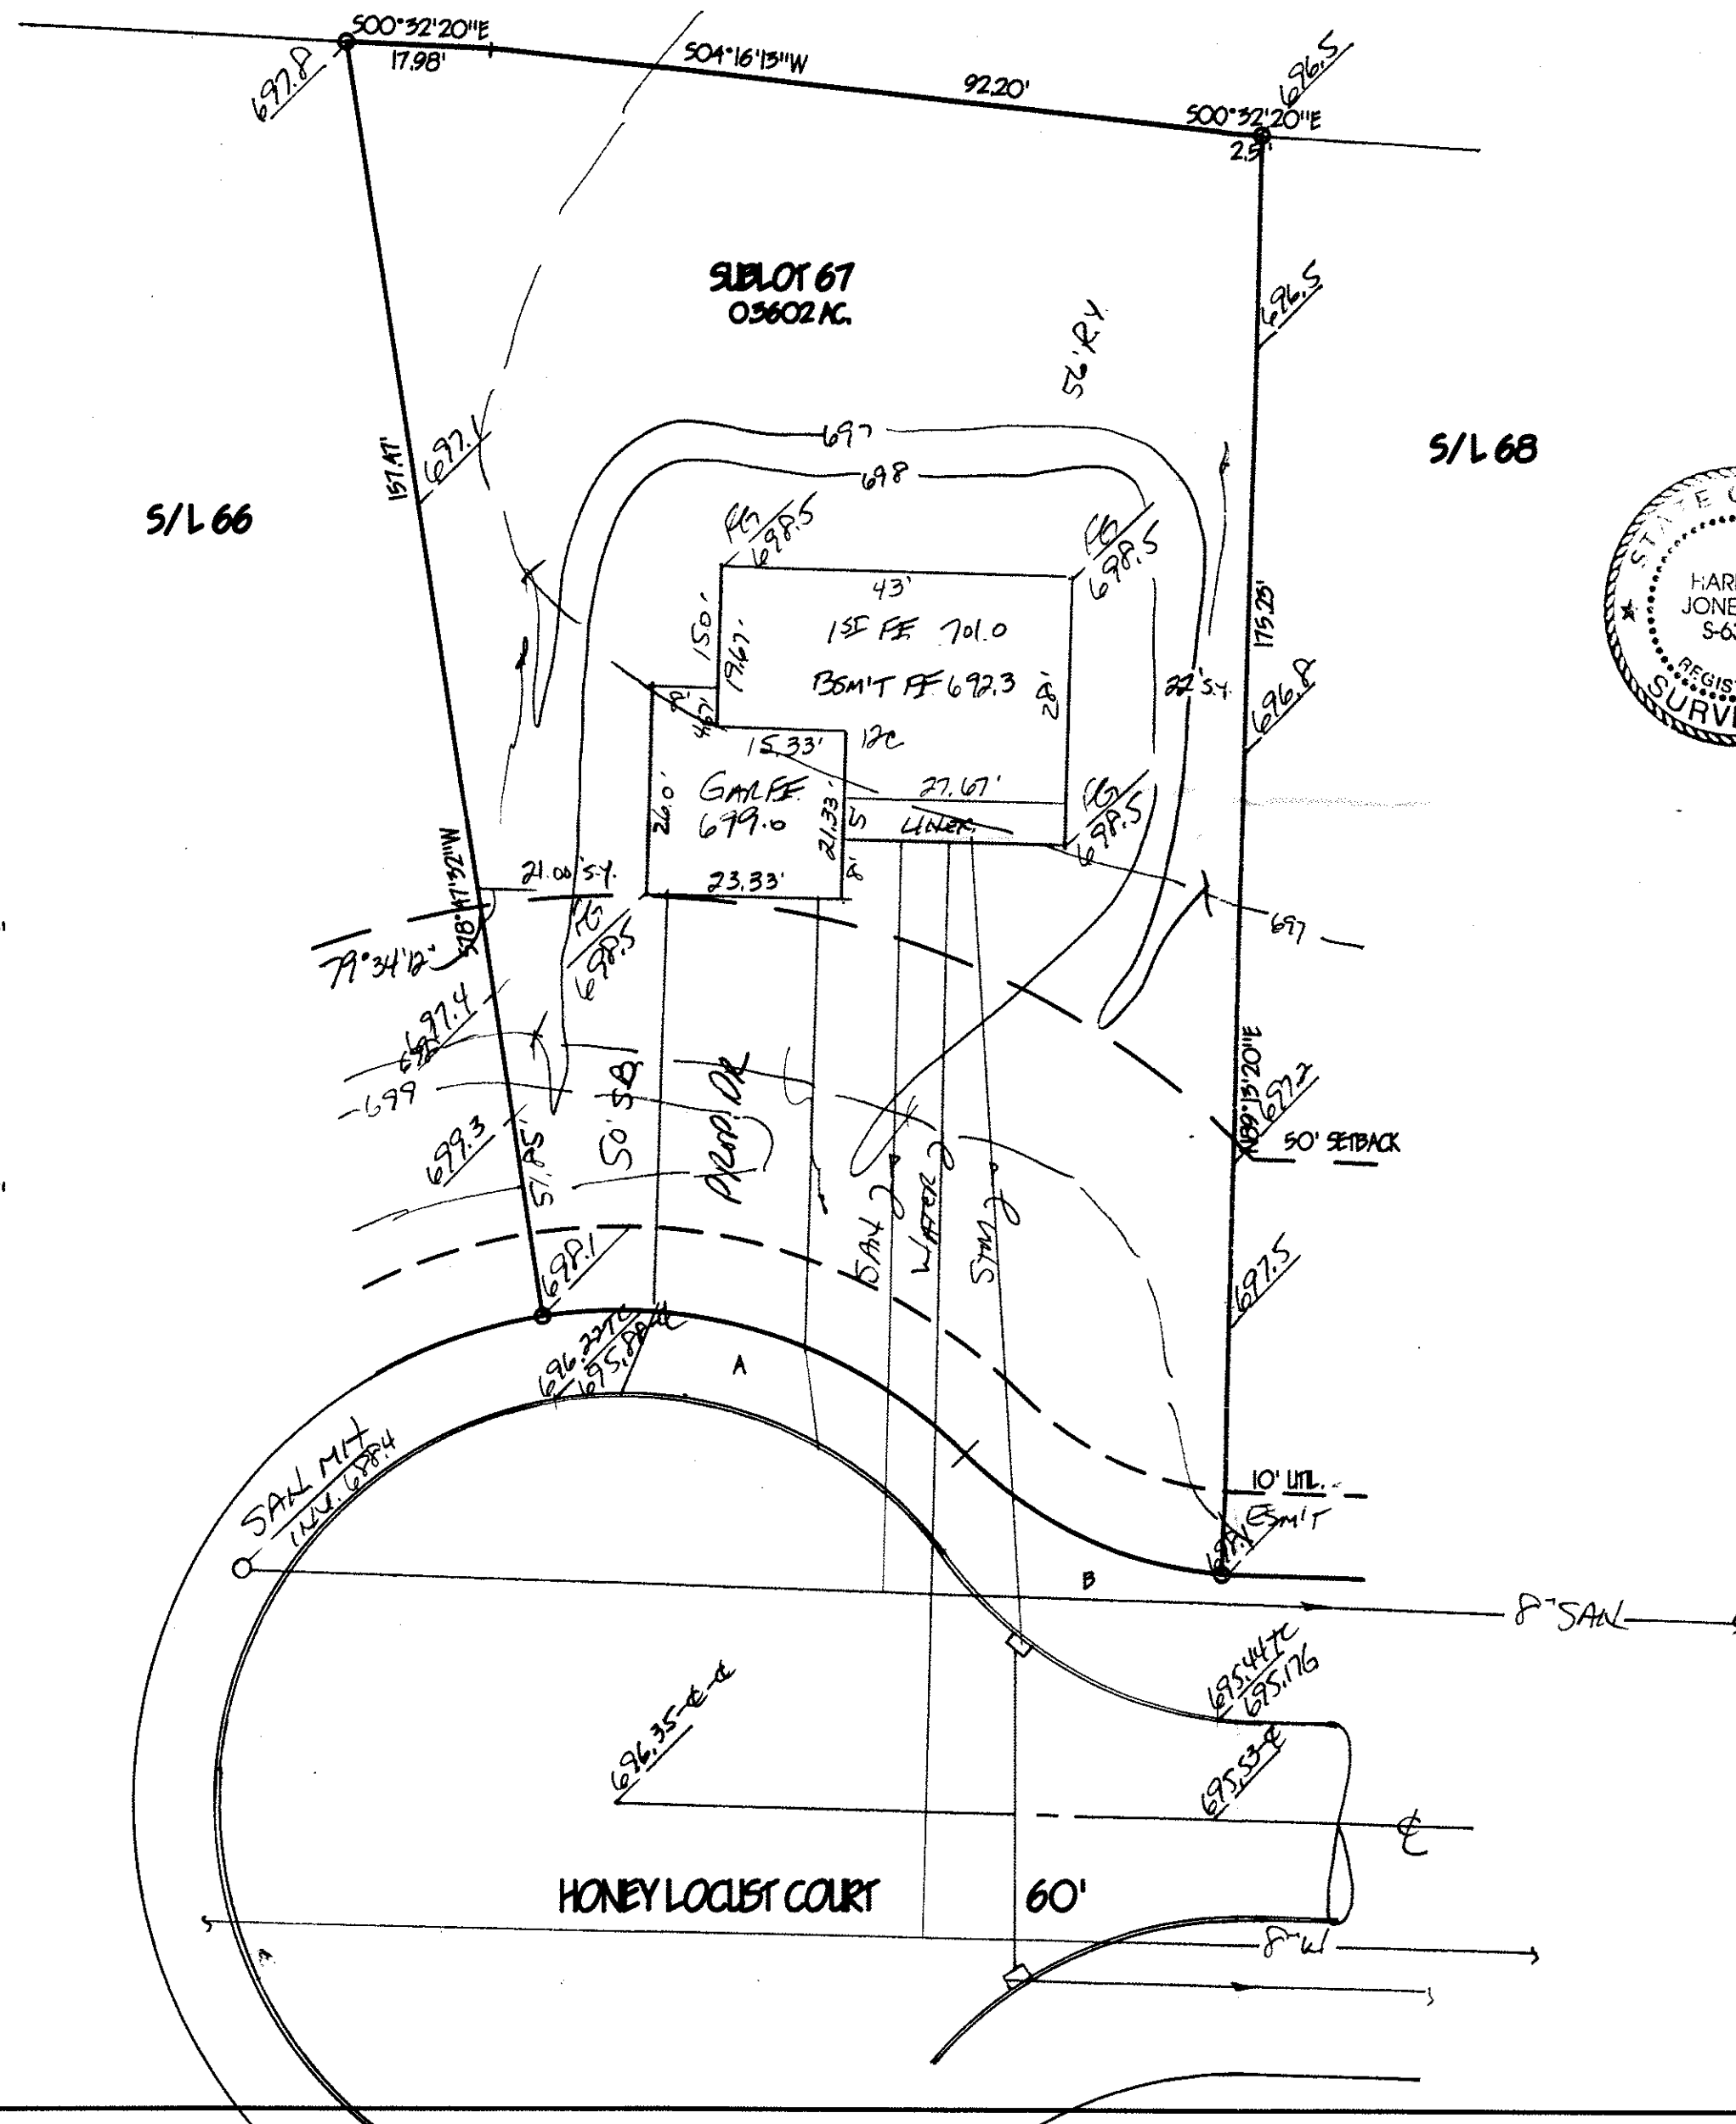

SITE PLAN

PAINESVILLE TOWNSHIP, LAKE COUNTY, OHIO

for: WILSHIRE HOMES

CLIENT OWNER
ADDRESS STREET CITY ZIP

CEDAR CLEN SUBDIVISION PHASE 7
SUBDIVISION 29-26 NAME LOT TRACT
VOL. PG HONEY LOCUST COURT VOLUME PAGE
67 SUBLOT NO. STREET PERM. PARCEL NO. STREET

LEGEND

SANITARY MANHOLE --- ○ ---
STORM MANHOLE --- ● ---
INLET OR CATCH BASIN --- ◇ ---
HYDRANT --- ○ ---
EXISTING CONTOURS --- ---
PROPOSED CONTOURS --- ---
EXIST. ELEV. --- 100.0 --- PROP. ELEV. --- 100.0 ---
AS BUILT ELEVATION
INDICATES DIRECTION OF SURFACE DRAINAGE

REMARKS

ALL BOUNDARY DATA SHOWN WAS OBTAINED FROM (DEEDS, RECORDED SUBDIVISION PLAT OR OTHER PUBLIC RECORDS)

LOCATIONS AS SHOWN OF ADJACENT WELLS AND SEPTIC TANKS OBTAINED FROM LAKE COUNTY HEALTH DEPARTMENT

DESIGN CERTIFICATION

THIS PLAT WAS PREPARED BY ME, AND IS CORRECT TO THE BEST OF MY KNOWLEDGE AND BELIEF.

NAME HARRY S. JONES, JR. SURVEYOR #6343 REGISTRATION NO.

CHECK LIST

NO. OF BEDROOMS
DIMENSIONS
BEARINGS
TIE TO NEAREST STREET
SUBLOT NO. PARCEL NO.
SURROUNDING OWNERS
BLDG. DIMENSIONS FIN GR.
BLDG. TIES FL'R. GRADES
APRON TYPE WIDTH THICKNESS
SIDEWALK TYPE WIDTH THICKNESS
CULVERT TYPE DIA. LENGTH
ROCK OUTCROPPINGS
WATER MAIN SIZE, LOCATION
SAN. SEWER SIZE % GR. LOC.
SAN. MH. CAST. ELEV. INV. ELEV.
SAN. CONN. SIZE, LOC. DEPTH
STORM SEWER SIZE % GR. LOC.
STORM MH. CAST. ELEV. INV. ELEV.
PAV'T TYPE GRADE CURBS
GAS LINE LOC. SIZE PRESSURE
SEPTIC TANK LOCATION & DUPLICATION AREA
WELL LOCATION
ISOLATION RADIUS FROM WELL

REVISIONS

NO.	DATE	BY	PLAN PREPARED BY:
1			bj BABCOCK JONES & ASSOCIATES, INC.
2			PAINESVILLE, OHIO
3			DRAWN BY M.S. SCALE 1"=20' PHONE NO. 216-357-1811
4			CHK'D. DATE 9/17/97 DRAWING NO.
5			CREW CHIEF APP'D 92-018-67

"AS BUILT" CERTIFICATION

I, HEREBY CERTIFY THAT THE CIRCLED GRADES ARE EXISTING FINISH GRADES CHECKED IN THE FIELD ON _____, 19____ AND ARE CORRECT TO THE BEST OF MY KNOWLEDGE AND BELIEF.

REGISTERED SURVEYOR REG. NO.

TBM - TSPIT - S/L 61 & S/L 62
ELEV. = 698.73

Grading Plan Approved
as shown and/or noted
THOMAS P. GILLES, P.E.
Lake County Engineer

By 614 Date 10.29.97

APPROVED
PAINESVILLE TOWNSHIP
ZONING DEPARTMENT

19970275

D. Rust