

PROPOSED ADDITION
TO
A.E. INCORPORATED



INDEX

- 1 TITLE SHEET AND SITE PLAN
- 2 LOWER LEVEL PLAN
- 3 UPPER LEVEL PLAN
- 4 ROOF PLAN AND STAIR SECTIONS
- 5 ROOM FINISH AND DOOR SCHEDULE
- 6 EXTERIOR ELEVATIONS
- 7 THICK WALL SECTIONS
- 8 ACTION SECTIONS AND DETAILS
- 9 SECTIONS AND DETAILS
- 10 KNEELED CEILING PLAN
- 11 ROOF FRAMING AND EROWN, FLOOR FRAMING PLANS
- 12 STRUCTURAL DETAILS
- 13 ATTICA SECTIONS
- 14 FLOORING PLAN

Grading Plan Approved
as shown and/or noted
THOMAS P. CILLES, P.E.
Lake County Engineer
By *THM* Date 8-11-84

E. THOMAS MARCEL & ASSOCIATES
ARCHITECTS
THE CORNING-WHITE HOUSE
8353 MENTOR AVENUE MENTOR, OHIO 44060
255-8314

PROPOSED BUILDING FOR
A.E. INCORPORATED
JACKSON STREET PAINESVILLE TWP.
AUGUST, 1984

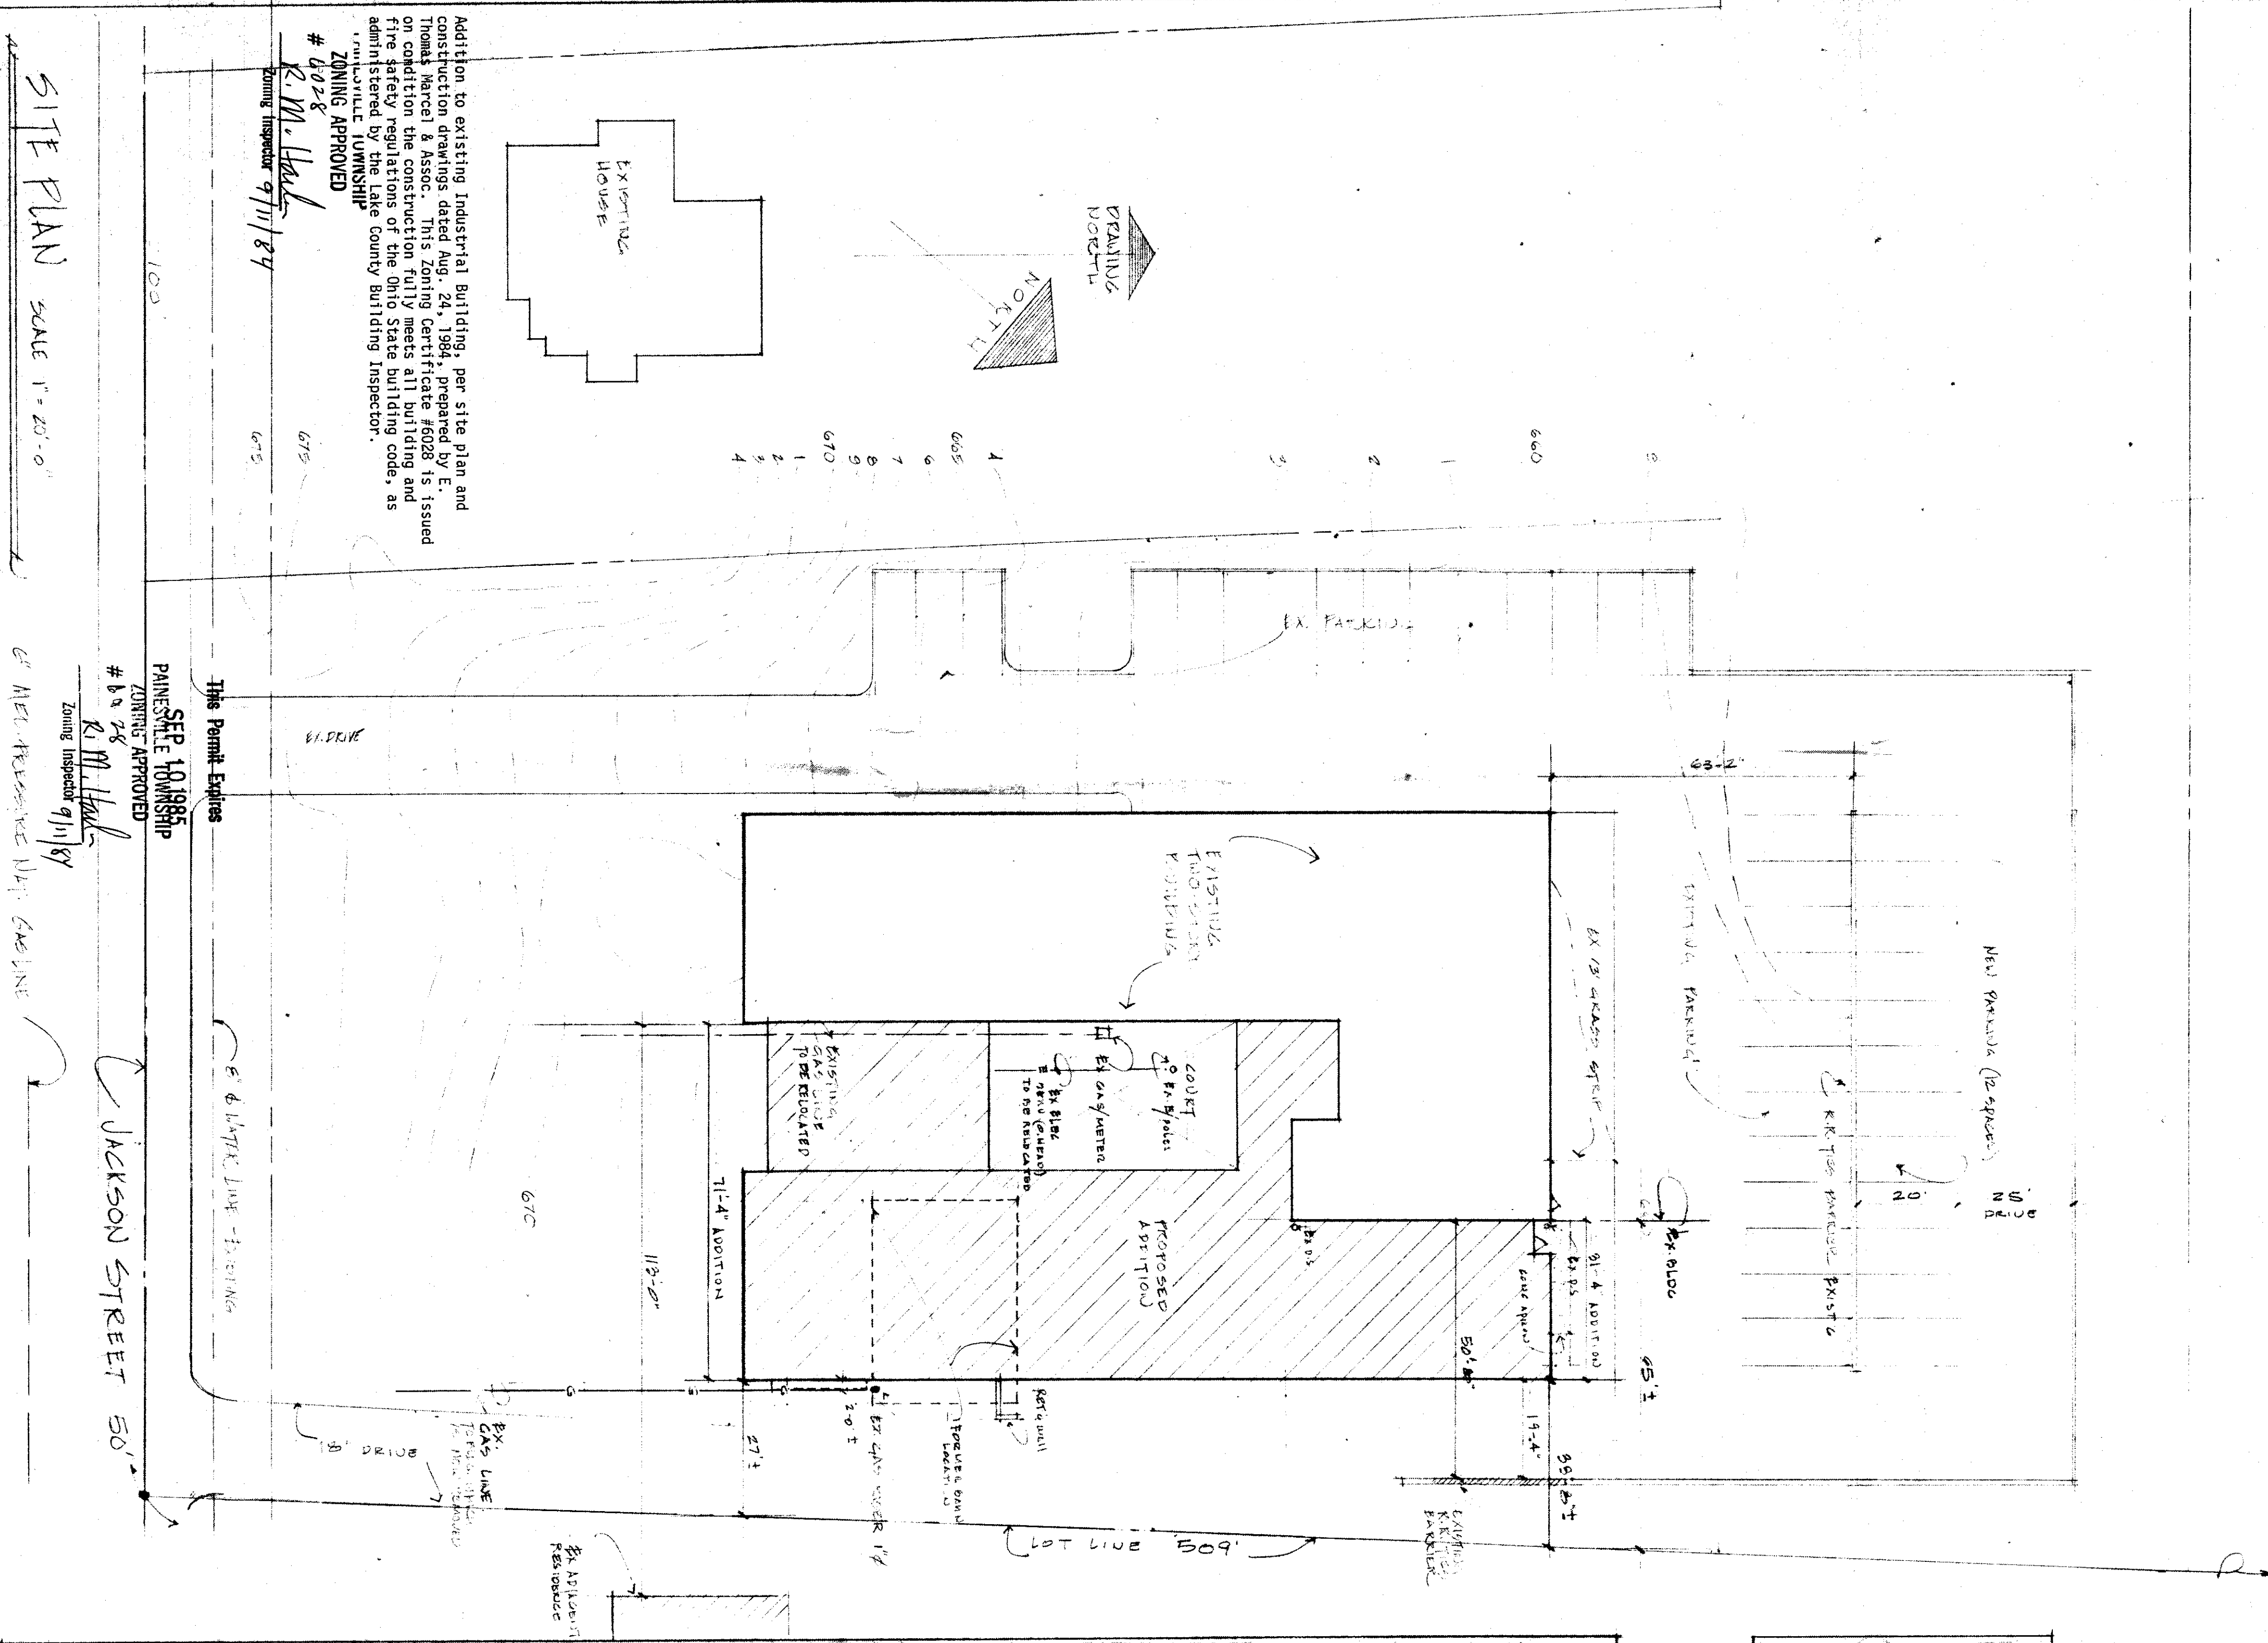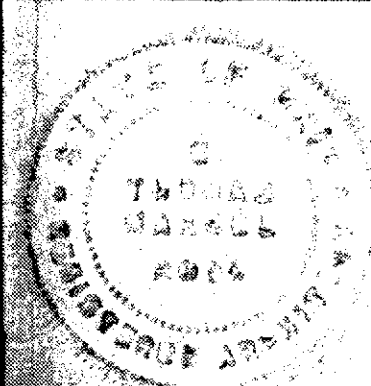

Addition to existing industrial building, per site plan and construction drawings dated Aug. 24, 1984, prepared by E. Thomas Marcel & Assoc. This Zoning Certificate #6028 is issued on condition the construction fully meets all building and fire safety regulations of the Ohio State building code, as administered by LAKESIDE County Building Inspector.

ZONING APPROVED
6028
K.M. Hall
Building Inspector 9/11/84

SITE PLAN SCALE 1" = 20'-0"

Permit Expires SEP 19, 1988
PAINESVILLE TOWNSHIP
ZONING APPROVED
6028
K.M. Hall
Zoning Inspector 9/11/84
C. ALI RESERVES THE GAS LINE
JACKSON STREET 50'