

SITE PLAN

PALESVILLE TOWNSHIP, LAKE COUNTY, OHIO

for: STEVE LOVICH
CLIENT
4999 BROOKSPRING DR
ADDRESS
CITY

SUBDIVISION LOT 23 NAME TRAIL 9
VOL. - PT. 151-24 TRAIL 9
SUBLOT NO. 151-24 TRAIL 9
STREET

LEGEND

SANITARY MANHOLE
STORM MANHOLE
INLET OR CATCH BASIN
HYDRANT
EXISTING CONTOURS
PROPOSED CONTOURS
EXIST. ELEV. 100.0
PROJ. ELEV. 100.0

REMARKS

ALL BOUNDARY DATA SHOWN WAS OBTAINED FROM IDEBS, RECORDED
SUBDIVISION PLAT OR OTHER PUBLIC RECORDS
LOCATIONS AS SHOWN OF ADJACENT WELLS AND SEPTIC TANKS OBTAINED FROM
LAKE COUNTY HEALTH DEPARTMENT

DESIGN CERTIFICATION

THIS PLAT WAS PREPARED BY ME, AND IS CORRECT
TO THE BEST OF MY KNOWLEDGE AND BELIEF

CHECK LIST

NO. OF BEDROOMS
DIMENSIONS
BEARINGS
TIE TO NEAREST STREET
SUBLOT NO. PARCEL NO.
SURROUNDING OWNERS
BLDG. DIMENSIONS FIN. GR.
BLDG. TYPE GRADE CURBS
SEPTIC TANK LOCATION & DIMENSION AREA
SEPTIC TANK TYPE DIA. LENGTH
WELL LOCATION
ISOLATION RADIUS FROM WELL

PLAN PREPARED BY: BABCOCK • JONES & ASSOCIATES, INC.
PAINESVILLE, OHIO

NO.	DATE	BY	SCALE	PHONE NO.
1			1" = 80'	357-1811
2				
3				
4				
5				

"AS BUILT" CERTIFICATION

I, HEREBY CERTIFY THAT THE CIRCLED GRADES ARE EXISTING
FINISH GRADES CHECKED IN THE FIELD ON 19
AND ARE CORRECT TO THE BEST OF MY KNOWLEDGE AND BELIEF.

REGISTERED SURVEYOR REG. NO.

TRAIL - L.M. S.M. M.H.
ELEV. = 100.00

This Permit Expires

4-5-89


PAINESVILLE TOWNSHIP

ZONING APPROVED

6904

Local E. Manager

Zoning Inspector 4/6/89

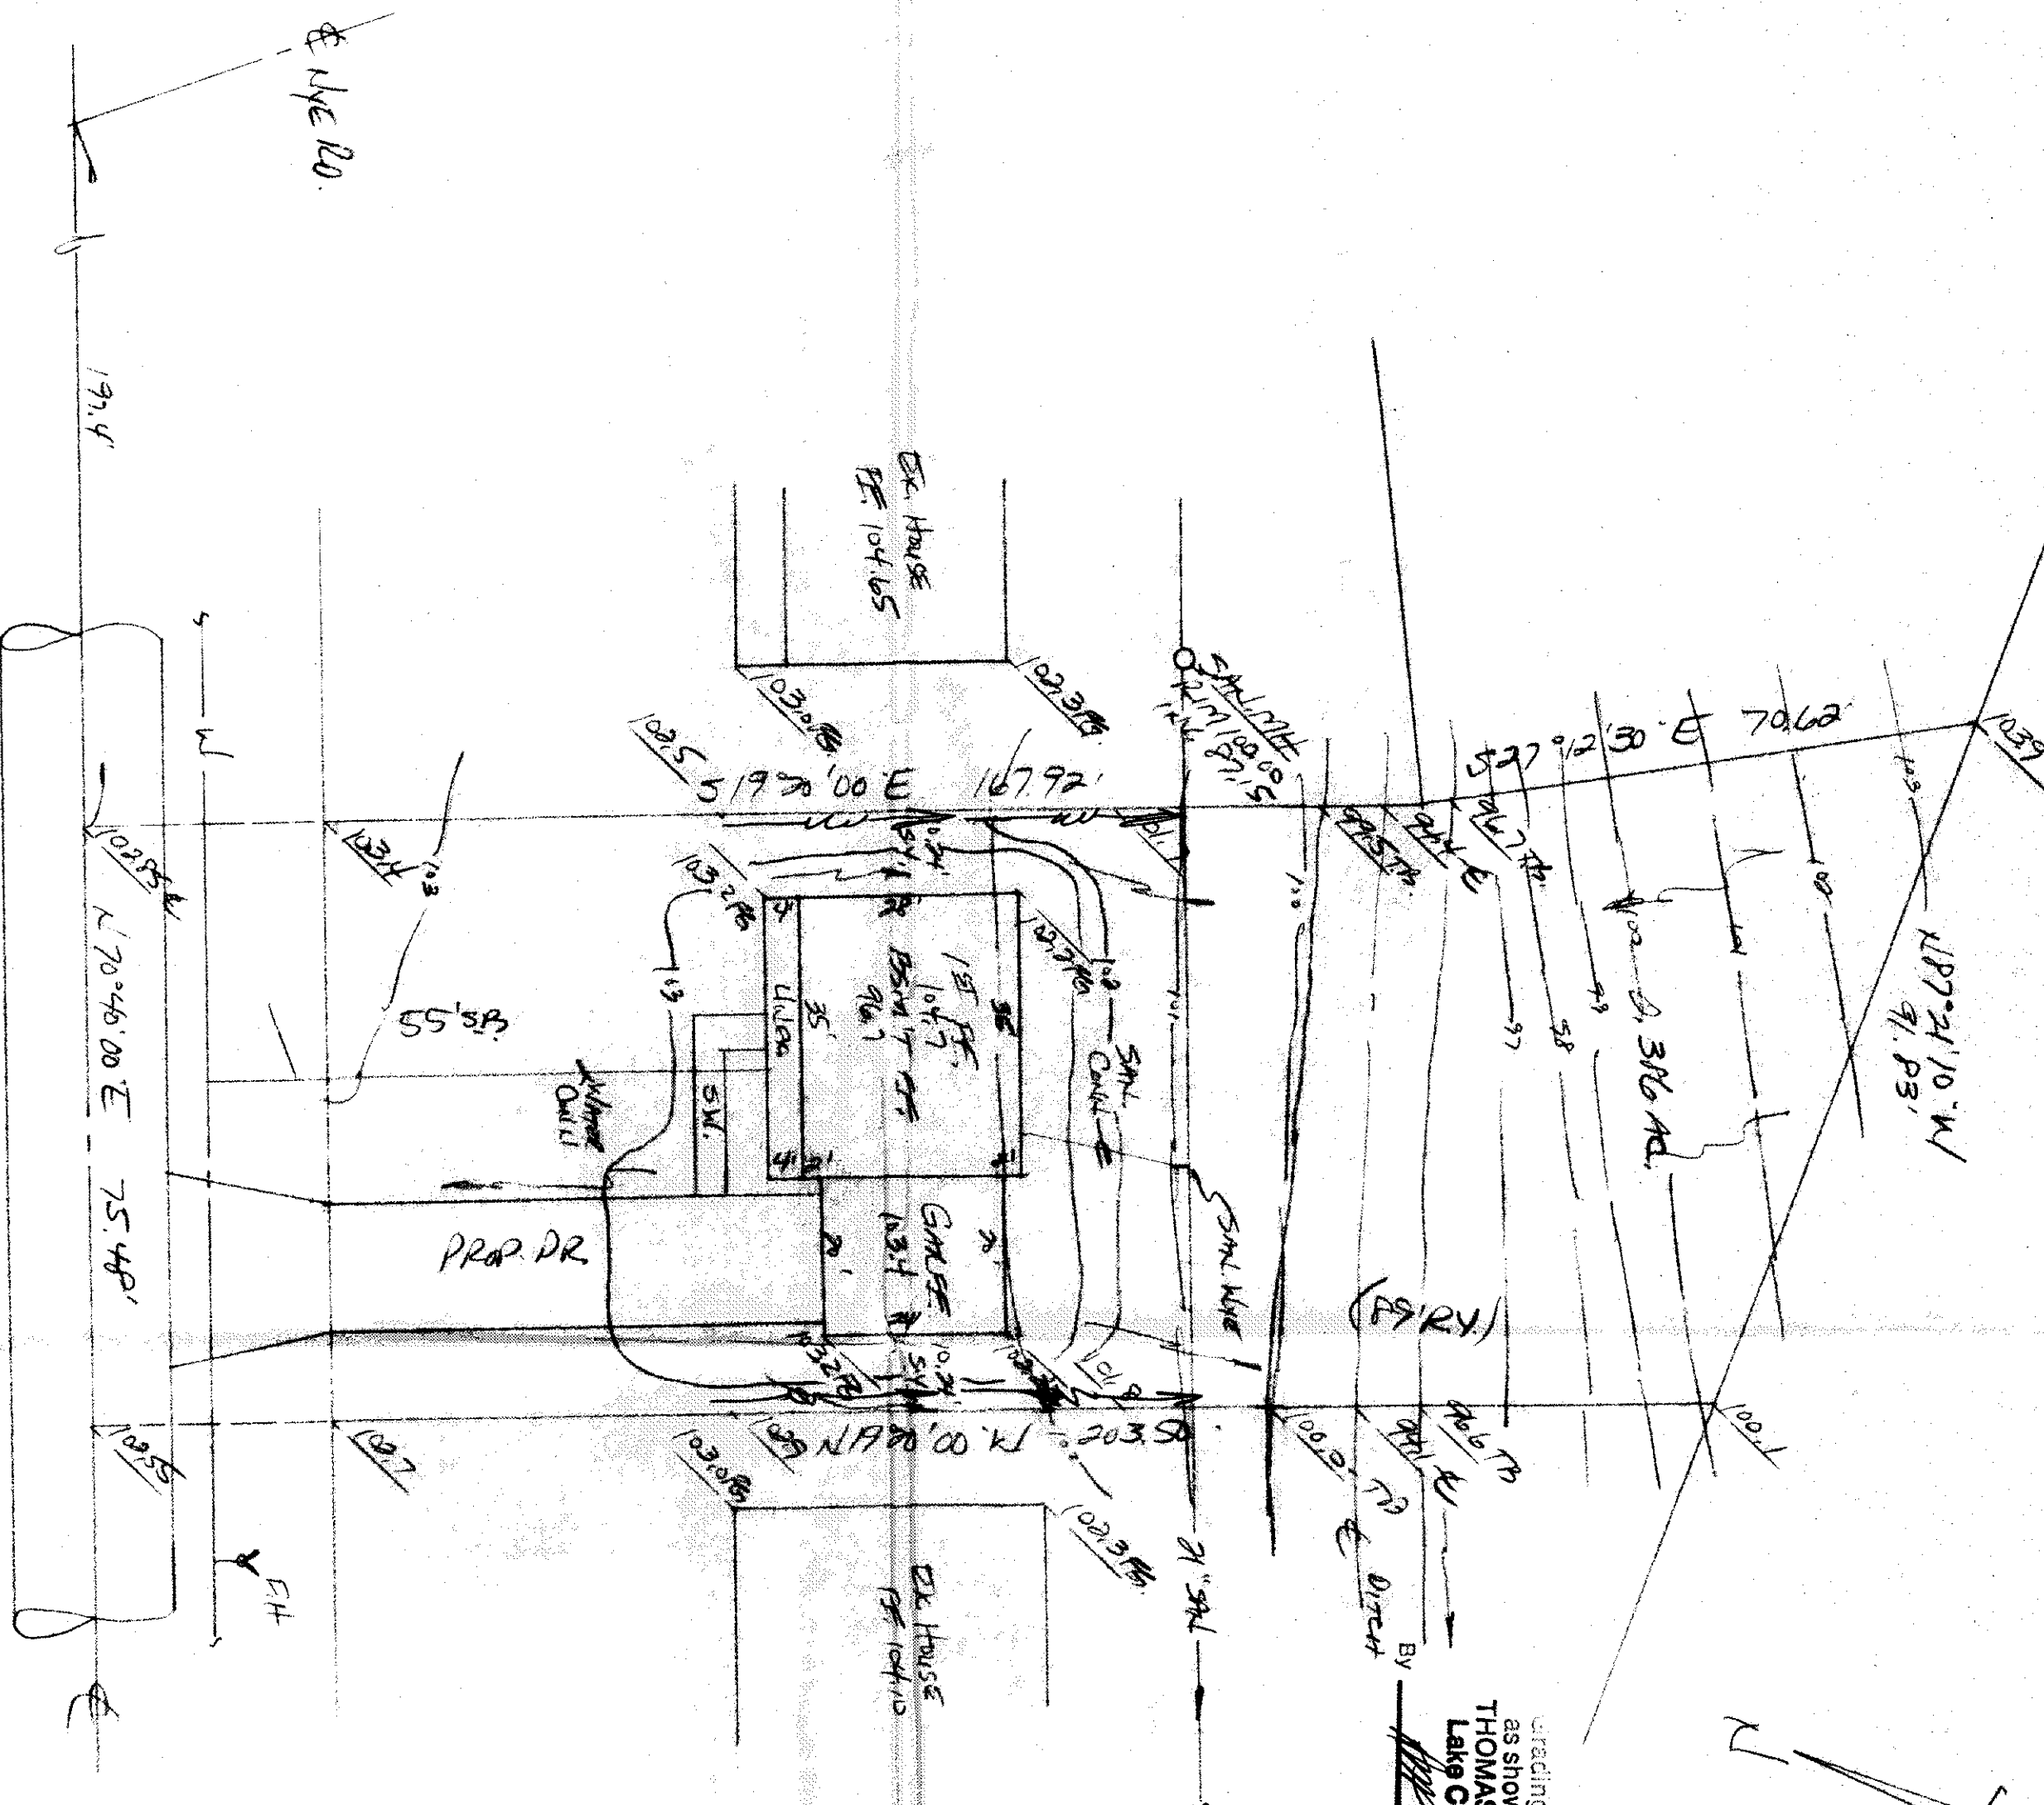

Grading Plan Approved
as shown and/or noted
THOMAS P. GILLES, P.E.
Lake County Engineer
Date 4/6/89