



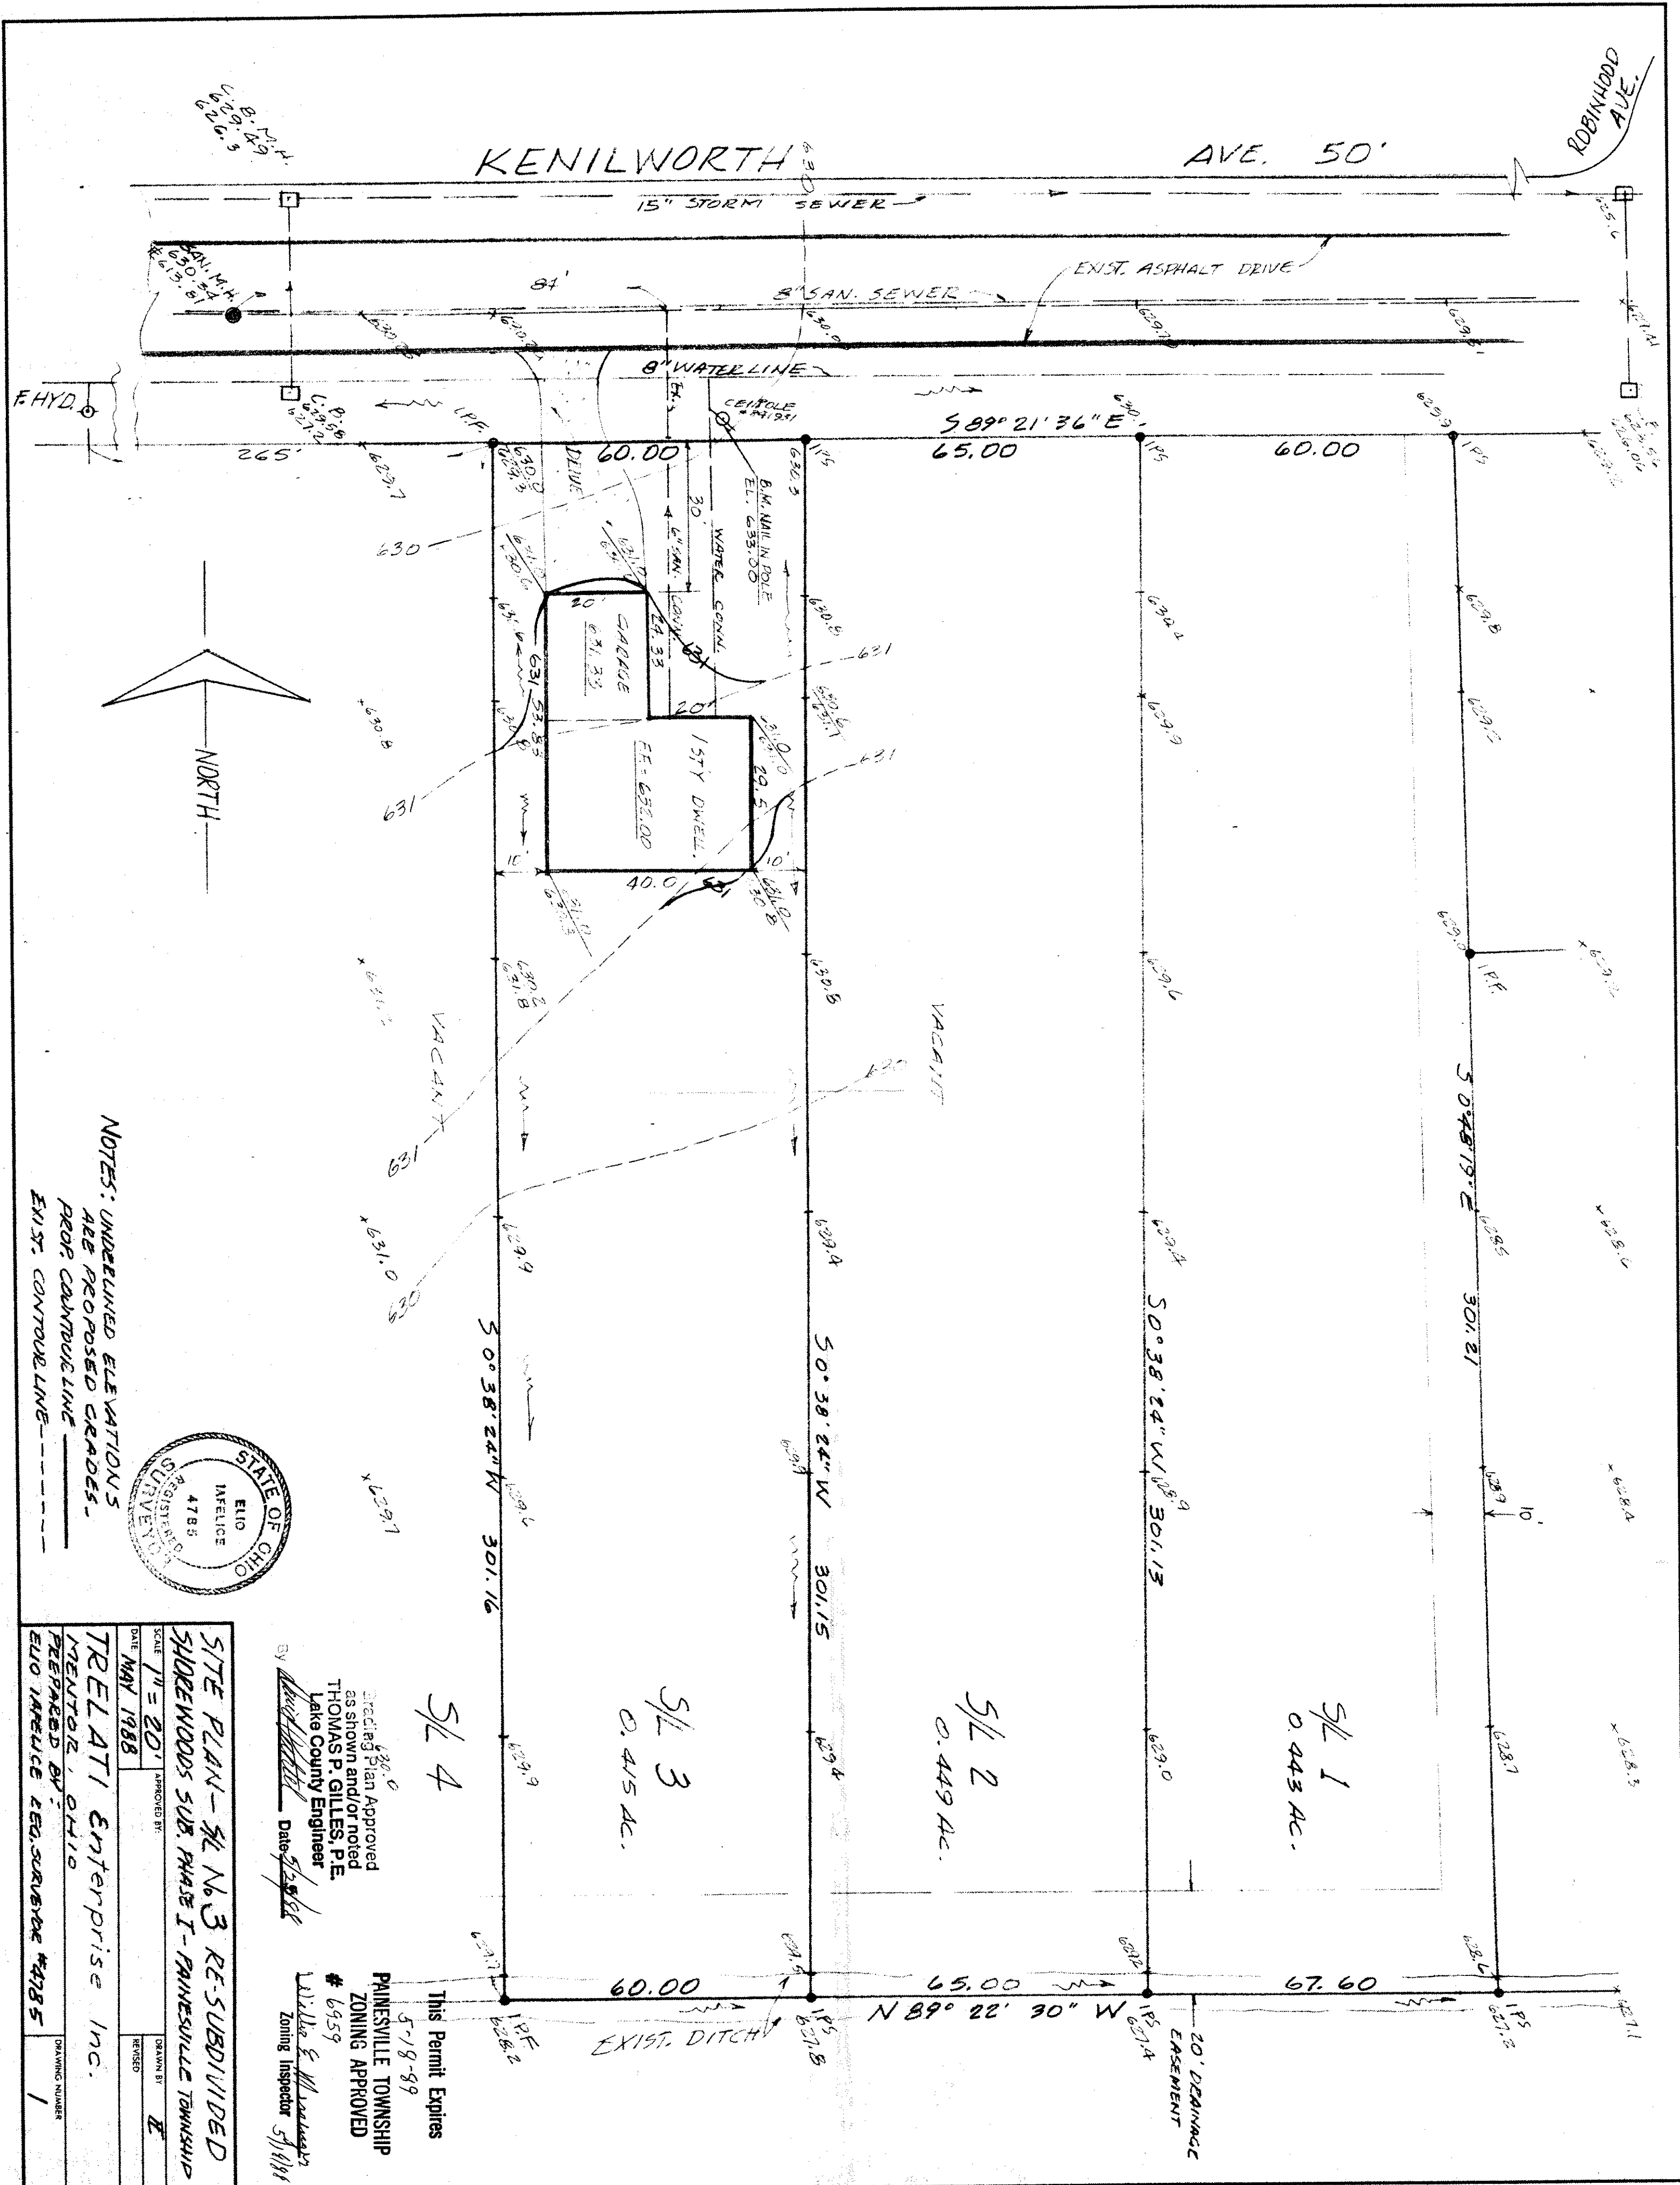

NOTES: UNDEVELOPED ELEVATIONS ARE PROPOSED GRADES.
PROPOSED CANTOULE LINE
EXIST. CANTOULE LINE

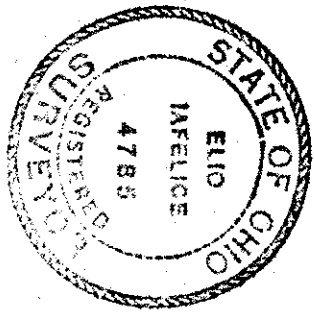

SITE PLAN - S/L No. 3 RE-SUBDIVIDED SHOREWOODS SUB. PHASE I - PAINESVILLE TOWNSHIP
TRELATI Enterprise Inc.
PREPARED BY: Elio Iafelice Reg. Surveyor #4785

By *Elio Iafelice* Date *5/25/88*
Directing Plan Approved as shown and/or noted
THOMAS P. GILLES, P.E.
Lake County Engineer

S/L 4
This Permit Expires 5-18-89
PAINESVILLE TOWNSHIP ZONING APPROVED
6959
Zoning Inspector *5/18/88*

S/L 3
0.415 AC.

S/L 2
0.449 AC.

S/L 1
0.443 AC.

DATE MAY 1988
SCALE 1" = 20'
APPROVED BY: *E*
DRAWN BY: *E*
REVISION: *1*