


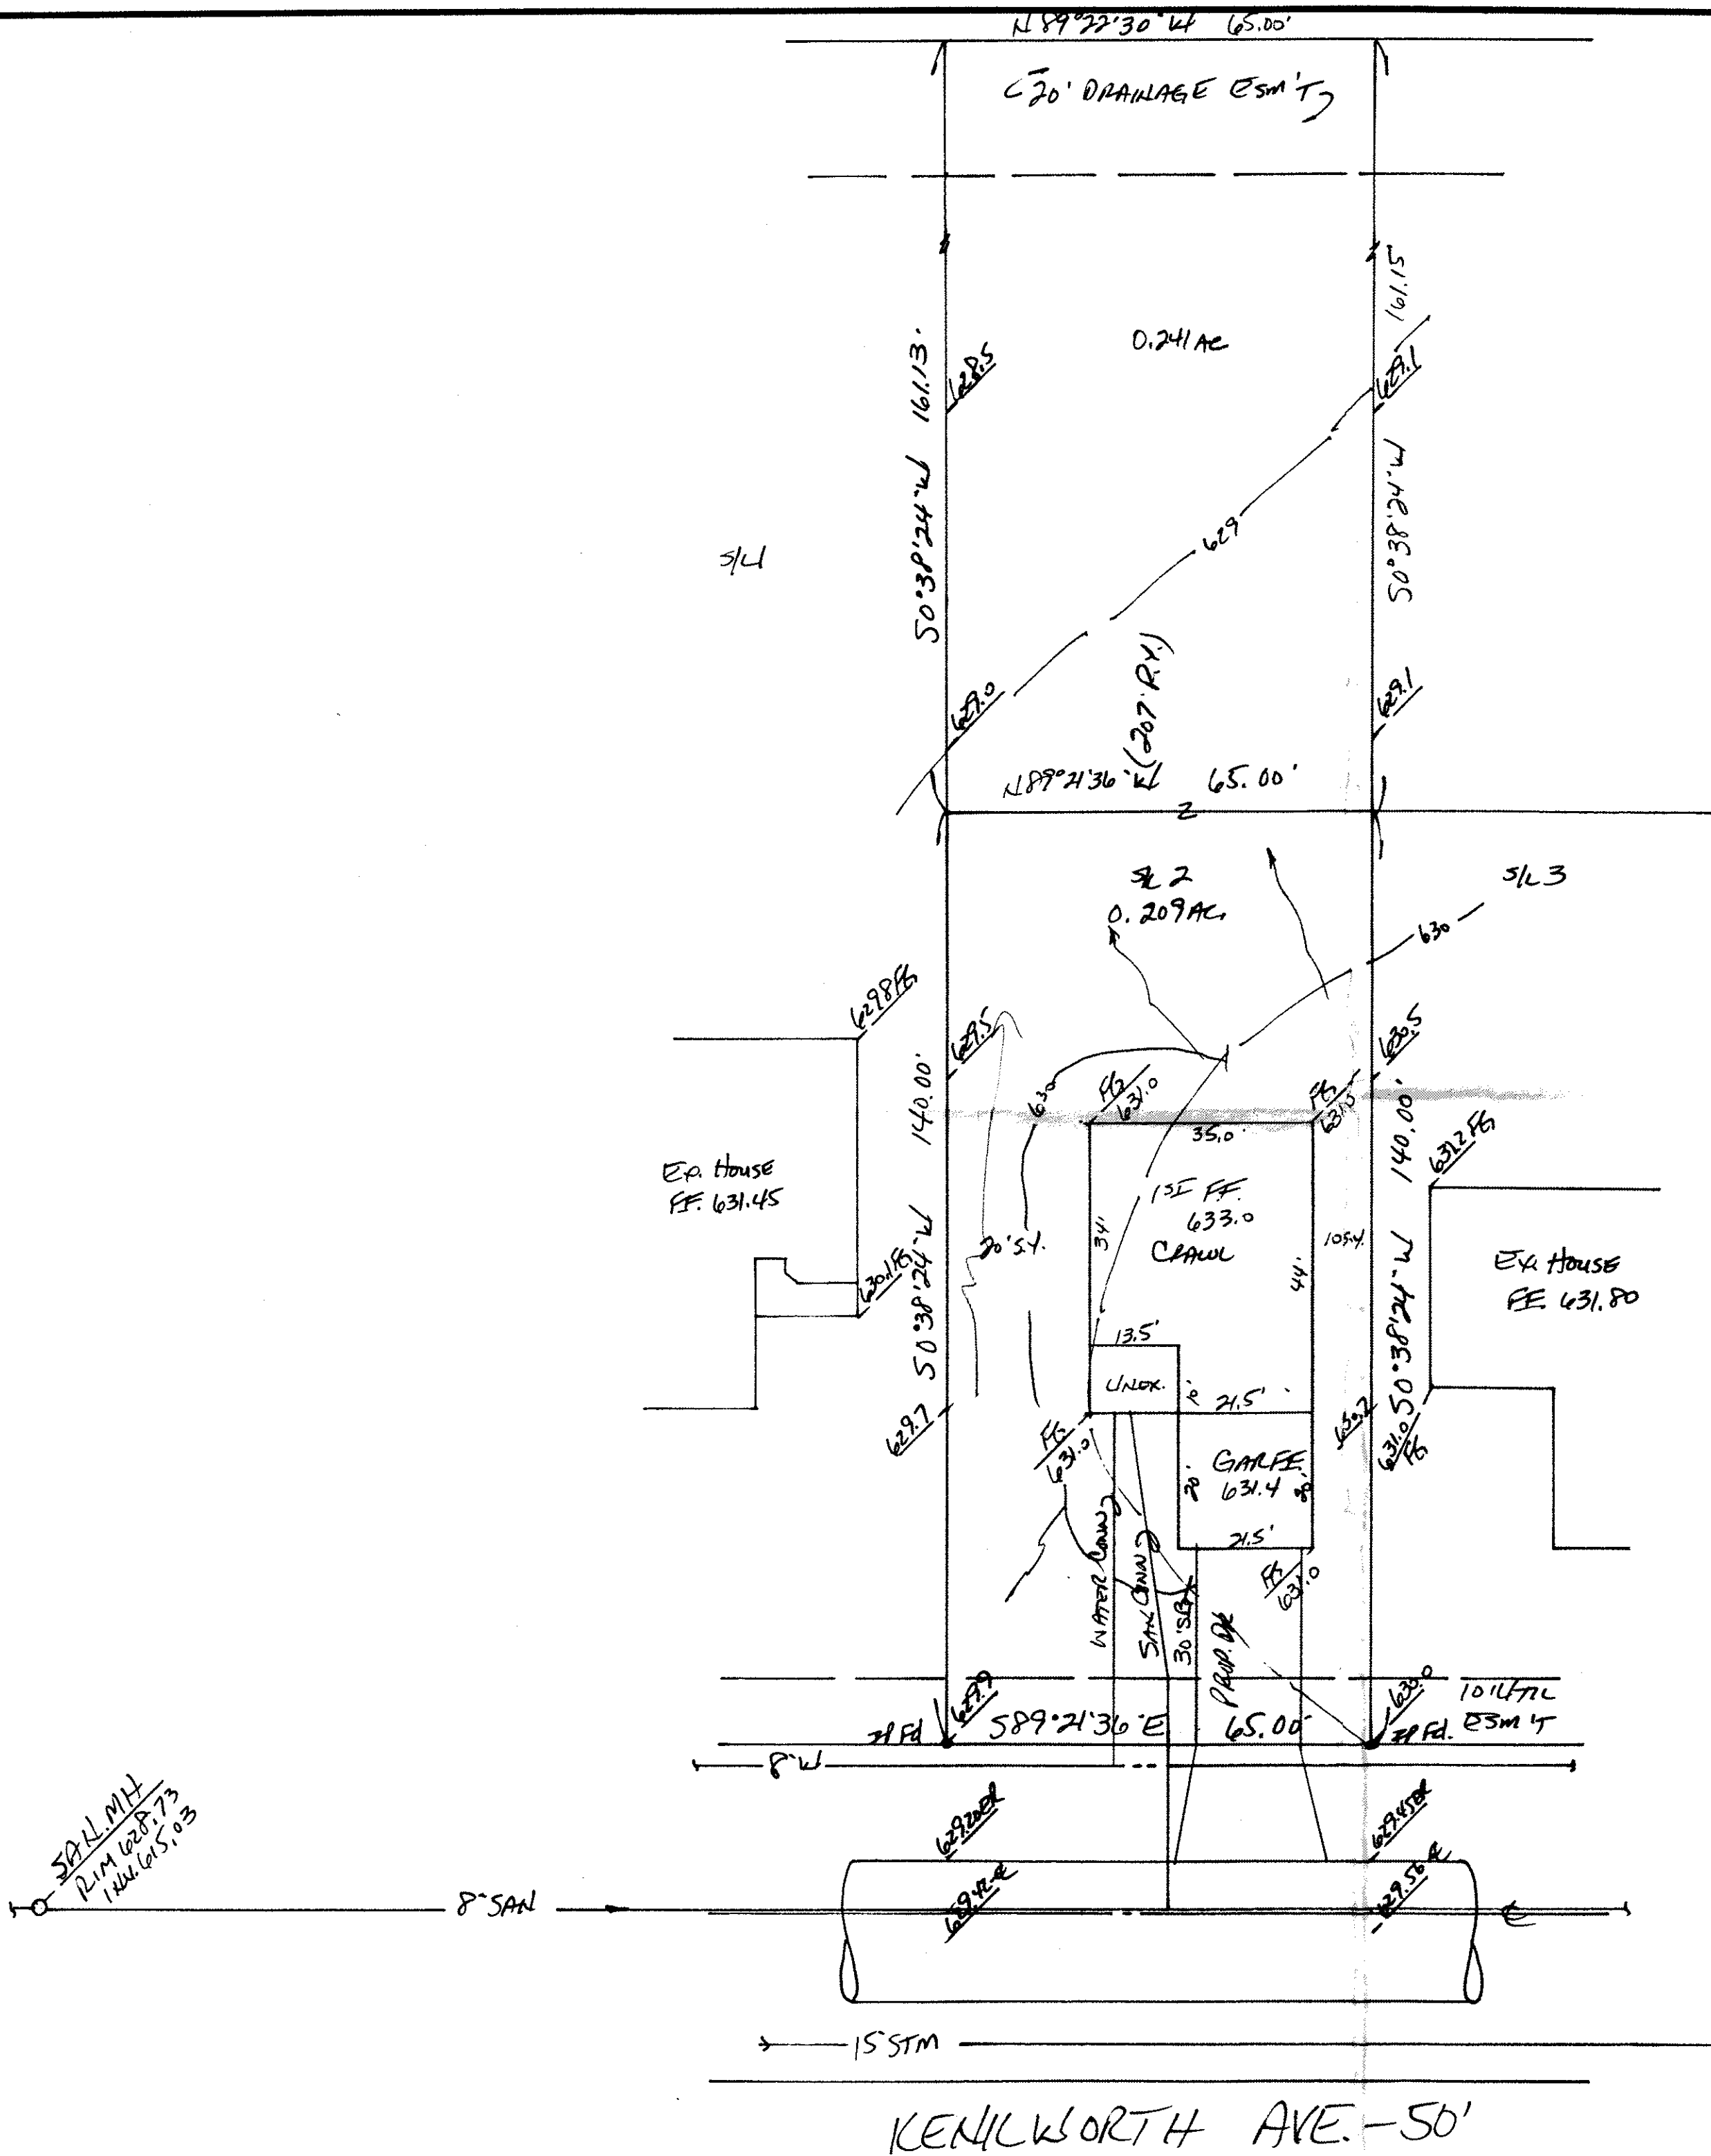

SITE PLAN
PAINESVILLE TOWNSHIP, LAKE COUNTY, OHIO
for: WILLIAM FISHER 350-1182
CLIENT OWNER
908 MIDWAY BLVD. PAINESVILLE
ADDRESS STREET CITY ZIP

SHIMWOODS SUB.
SUBDIVISION 6-27 NAME
VOL. 118-43E-2 PERM. PARCEL NO. 118-43E-2
SUBLOT NO. 2 STREET KENILWORTH AVE PAGE 1 TRACT KENILWORTH AVE

LEGEND
SANITARY MANHOLE ---●---
STORM MANHOLE ---●---
INLET OR CATCH BASIN ---■---
HYDRANT ---○---
EXISTING CONTOURS ---
PROPOSED CONTOURS ---
EXIST. ELEV. ---100.0---
PROP. ELEV. ---100.0---
WATER VALVE (GAS) ---+---
WATER METER (GAS) ---+---
AS BUILT ELEVATION ---100.0---
INDICATES DIRECTION OF SURFACE DRAINAGE

REMARKS
ALL BOUNDARY DATA SHOWN WAS OBTAINED FROM (DEEDS, RECORDED SUBDIVISION PLAT OR OTHER PUBLIC RECORDS)
LOCATIONS AS SHOWN OF ADJACENT WELLS AND SEPTIC TANKS OBTAINED FROM LAKE COUNTY HEALTH DEPARTMENT

DESIGN CERTIFICATION
THIS PLAT WAS PREPARED BY ME, AND IS CORRECT TO THE BEST OF MY KNOWLEDGE AND BELIEF.
NAME Harry S. Jones, Jr. SURVEYOR REGISTRATION NO. 6343

CHECK LIST
NO. OF BEDROOMS
DIMENSIONS
BEARINGS
TIE TO NEAREST STREET
SUBLOT NO. PARCEL NO.
SURROUNDING OWNERS
BLDG. DIMENSIONS FIN. GR.
BLDG. TIES FL'R. GRADES
APRON TYPE WIDTH THICKNESS
SIDEWALK TYPE WIDTH THICKNESS
CULVERT TYPE DIA., LENGTH
ROCK OUTCROPPINGS
WATER MAIN SIZE, LOCATION
SAN. SEWER SIZE % GR. LOC.
SAN. MH. CAST. ELEV. INV. ELEV.
SAN. CONN. SIZE, LOC. DEPTH
STORM SEWER SIZE % GR. LOC.
STORM MH. CAST. ELEV. INV. ELEV.
PAV'T TYPE GRADE CURBS
GAS LINE LOC. SIZE PRESSURE
SEPTIC TANK LOCATION & DUPLICATION AREA
WELL LOCATION
ISOLATION RADIUS FROM WELL

REVISIONS			PLAN PREPARED BY:		
NO.	DATE	BY	BABCOCK • JONES & ASSOCIATES, INC.		
1			PAINESVILLE, OHIO		
2					
3			DRAWN BY <u>HT</u>	SCALE <u>1" = 20'</u>	PHONE NO. <u>357-1811</u>
4			CHK'D. <u>HT</u>	DATE <u>8/29/96</u>	DRAWING NO. <u>96-250</u>
5			CREW CHIEF <u>HT</u>	APP'D. <u>HT</u>	

"AS BUILT" CERTIFICATION
I, HEREBY CERTIFY THAT THE CIRCLED GRADES ARE EXISTING FINISH GRADES CHECKED IN THE FIELD ON _____, 19____, AND ARE CORRECT TO THE BEST OF MY KNOWLEDGE AND BELIEF.

REGISTERED SURVEYOR _____ REG. NO. _____

TBM - RIM SANL M.H.
ELEV. = 628.73

APPROVED
PAINESVILLE TOWNSHIP
ZONING DEPARTMENT
96-0821
D. H. Hest