
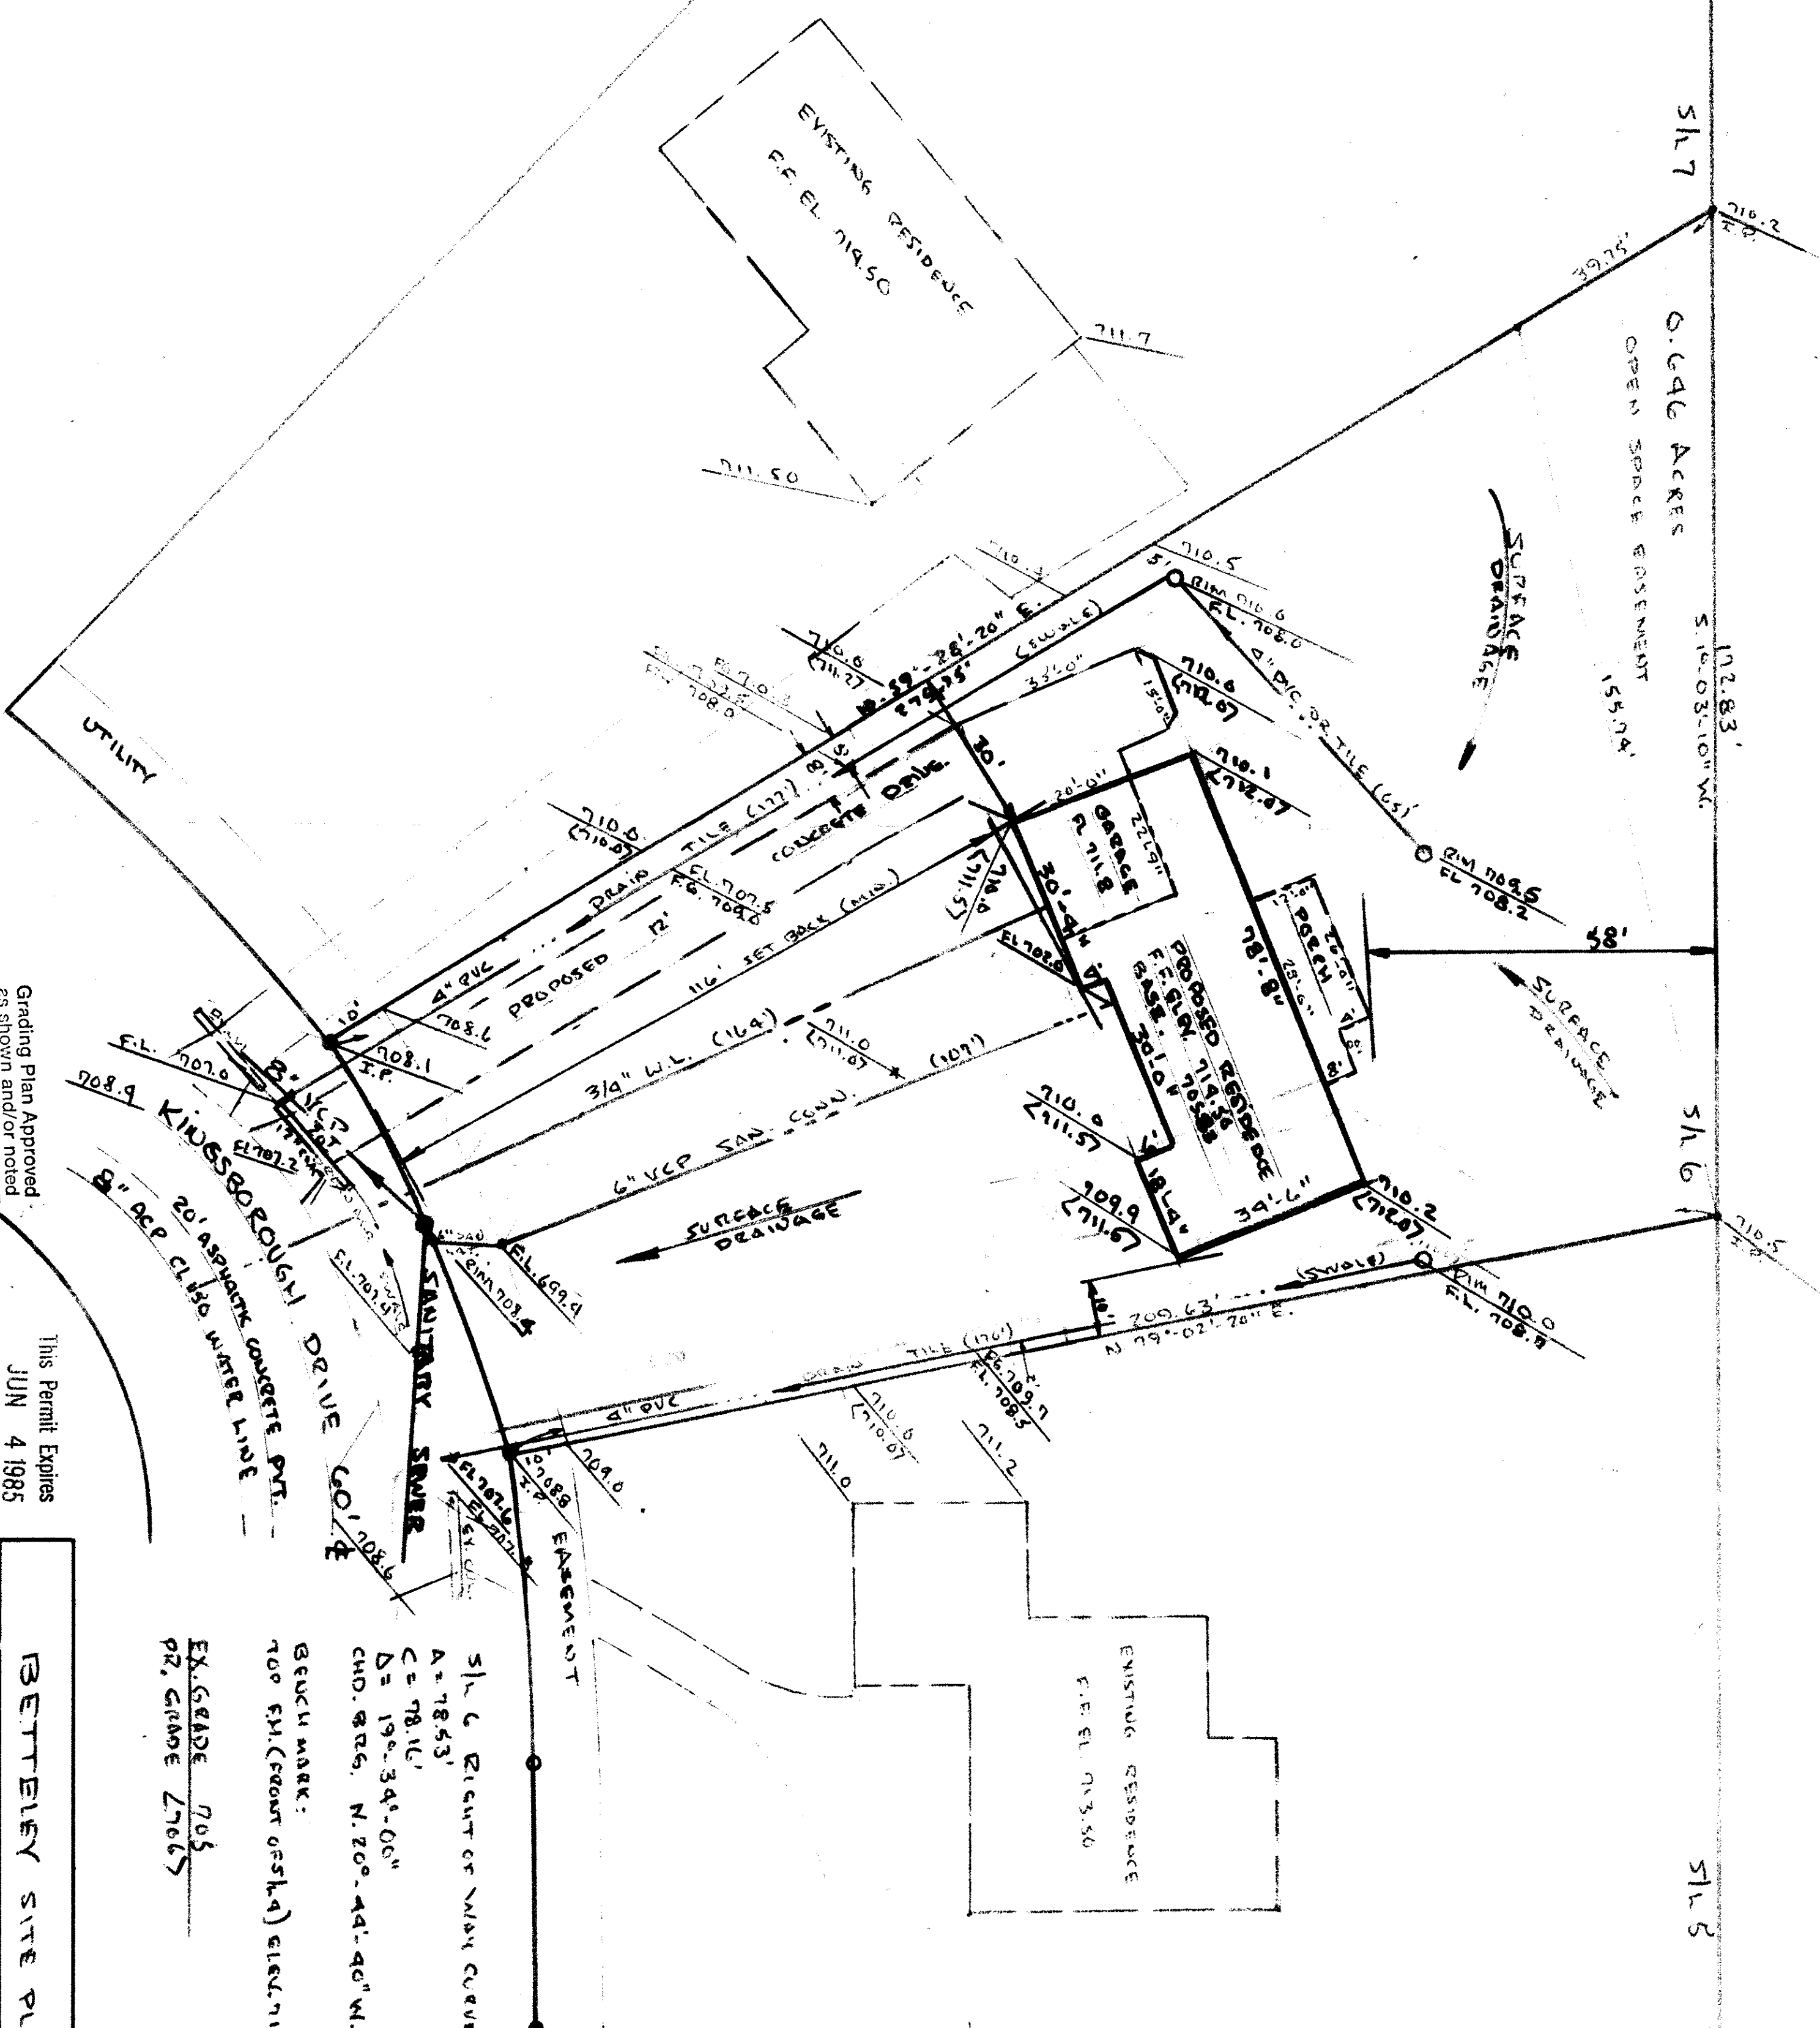
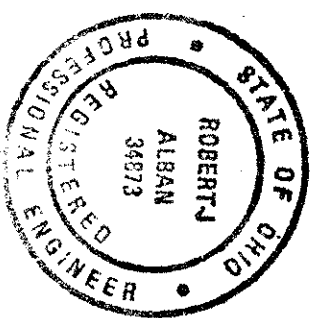


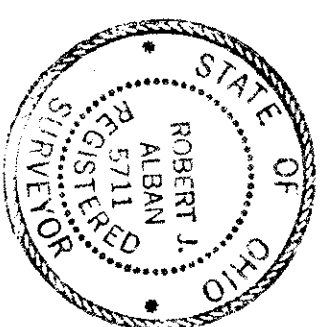

Grading Plan Approved
as shown and/or noted
THOMAS P. GILLES, P.E.
Lefco County Engineer
Date 12/20/84

This Permit Expires
JUN 4 1985
PAINESVILLE TOWNSHIP
ZONING APPROVED
5982
L.M. Hall
Zoning Inspector 6/4/84

BETTERLEY SITE PLAN	
SCALE 1"=20'	APPROVED BY
DATE 5/30/84	DRAWN BY
PAINESVILLE TWP, Lefco Co., OHIO	
516 KINGSBOROUGH SUB. D-1	DRAWING NUMBER

EX. GRADE 705
PT. GRADE 706.7

BEUCH MARK:
700 F.M. (FRONT OF SL 4) ELEV. 711.85

SL 6 RIGHT OF WAY CURVE DATA
A = 78.53'
C = 78.16'
D = 190.34'-00"
CHD. RTG. N. 200.44'-40" W.