

S 88°12'40" E 121.69'

SITE PLAN

PAINEVILLE LAKE COUNTY, OHIO

for: HILLIARD HOMES

30124 RIDGE ROAD, WICKLIFFE, OH 44092

ADDRESS CITY ZIP

N 6°52'00" W 197.52'

NORTH
SCALE: 1" = 20'

N 1°47'20" E 190.00'

Grading Plan Approved
as shown and/or noted
by THOMAS P. GILLES, P.E.
Lake County Engineer

KINGSBOROUGH SUBDIVISION No. 1		LOT	TRACT
SUBDIVISION	X - 36	VOLUME	PAGE
SUBLOT NO.	11	PERM. PARCEL NO.	STREET
KINGSBOROUGH DRIVE		STREET	

LEGEND	
SANITARY MANHOLE	WATER VALVE (GAS)
STORM MANHOLE	WATER METER (GAS)
INLET OR CATCH BASIN	AS BUILT ELEVATION
HYDRANT	INDICATES DIRECTION OF SURFACE DRAINAGE
EXISTING CONTOURS	
PROPOSED CONTOURS	
EXIST. ELEV.	PROP. ELEV.

REMARKS

ALL BOUNDARY DATA SHOWN WAS OBTAINED FROM (DEEDS, RECORDED SUBDIVISION PLAT OR OTHER PUBLIC RECORDS)
LOCATIONS AS SHOWN OF ADJACENT WELLS AND SEPTIC TANKS OBTAINED FROM LAKE COUNTY HEALTH DEPARTMENT

DESIGN CERTIFICATION

THIS PLAT WAS PREPARED BY ME, AND IS CORRECT TO THE BEST OF MY KNOWLEDGE AND BELIEF.

NAME SURVEYOR REGISTRATION NO.

CHECK LIST

NO. OF BEDROOMS	WATER MAIN SIZE, LOCATION
DIMENSIONS	SAN. SEWER SIZE, LOC.
BEARINGS	SAN. MH. CAST ELEV. INV. ELEV.
TIE TO NEAREST STREET	SAN. CONN. SIZE, LOC. DEPTH
SUBLOT NO. PARCEL NO.	SAN. MH. CAST ELEV. INV. ELEV.
SURROUNDING OWNERS	STORM MH. CAST ELEV. INV. ELEV.
BLOC. DIMENSIONS FIN. GR.	PAV'T TYPE GRADE CURVES
APPROX. TYPE WIDTH THICKNESS	GAS LINE LOC. SIZE PRESSURE
BIWALK TYPE WIDTH THICKNESS	SEPTIC TANK LOCATION & DUPLICATION AREA
ROCK OUTCROPPINGS	WELL LOCATION
	ISOLATION RADIUS FROM WELL

PLAN PREPARED BY:

DEBEVEC • SALO & ASSOCIATES, INC.

125 E. ERIE ST. PAINEVILLE, OHIO

NO.	DATE	BY	SCALE	PHONE NO.
1			1" = 20'	352-9250
2				
3				
4				
5				
6				


DRAWN BY	DATE	DRAWING NO.
L.L.	JUNE 24, 1983	5957
CHKD.		
APPD.		
CREW		
CHIEF		

"AS BUILT" CERTIFICATION

I, HEREBY CERTIFY THAT THE CIRCLED GRADES ARE EXISTING FINISH GRADES CHECKED IN THE FIELD ON 19
AND ARE CORRECT TO THE BEST OF MY KNOWLEDGE AND BELIEF.

REGISTERED SURVEYOR

REG. NO.

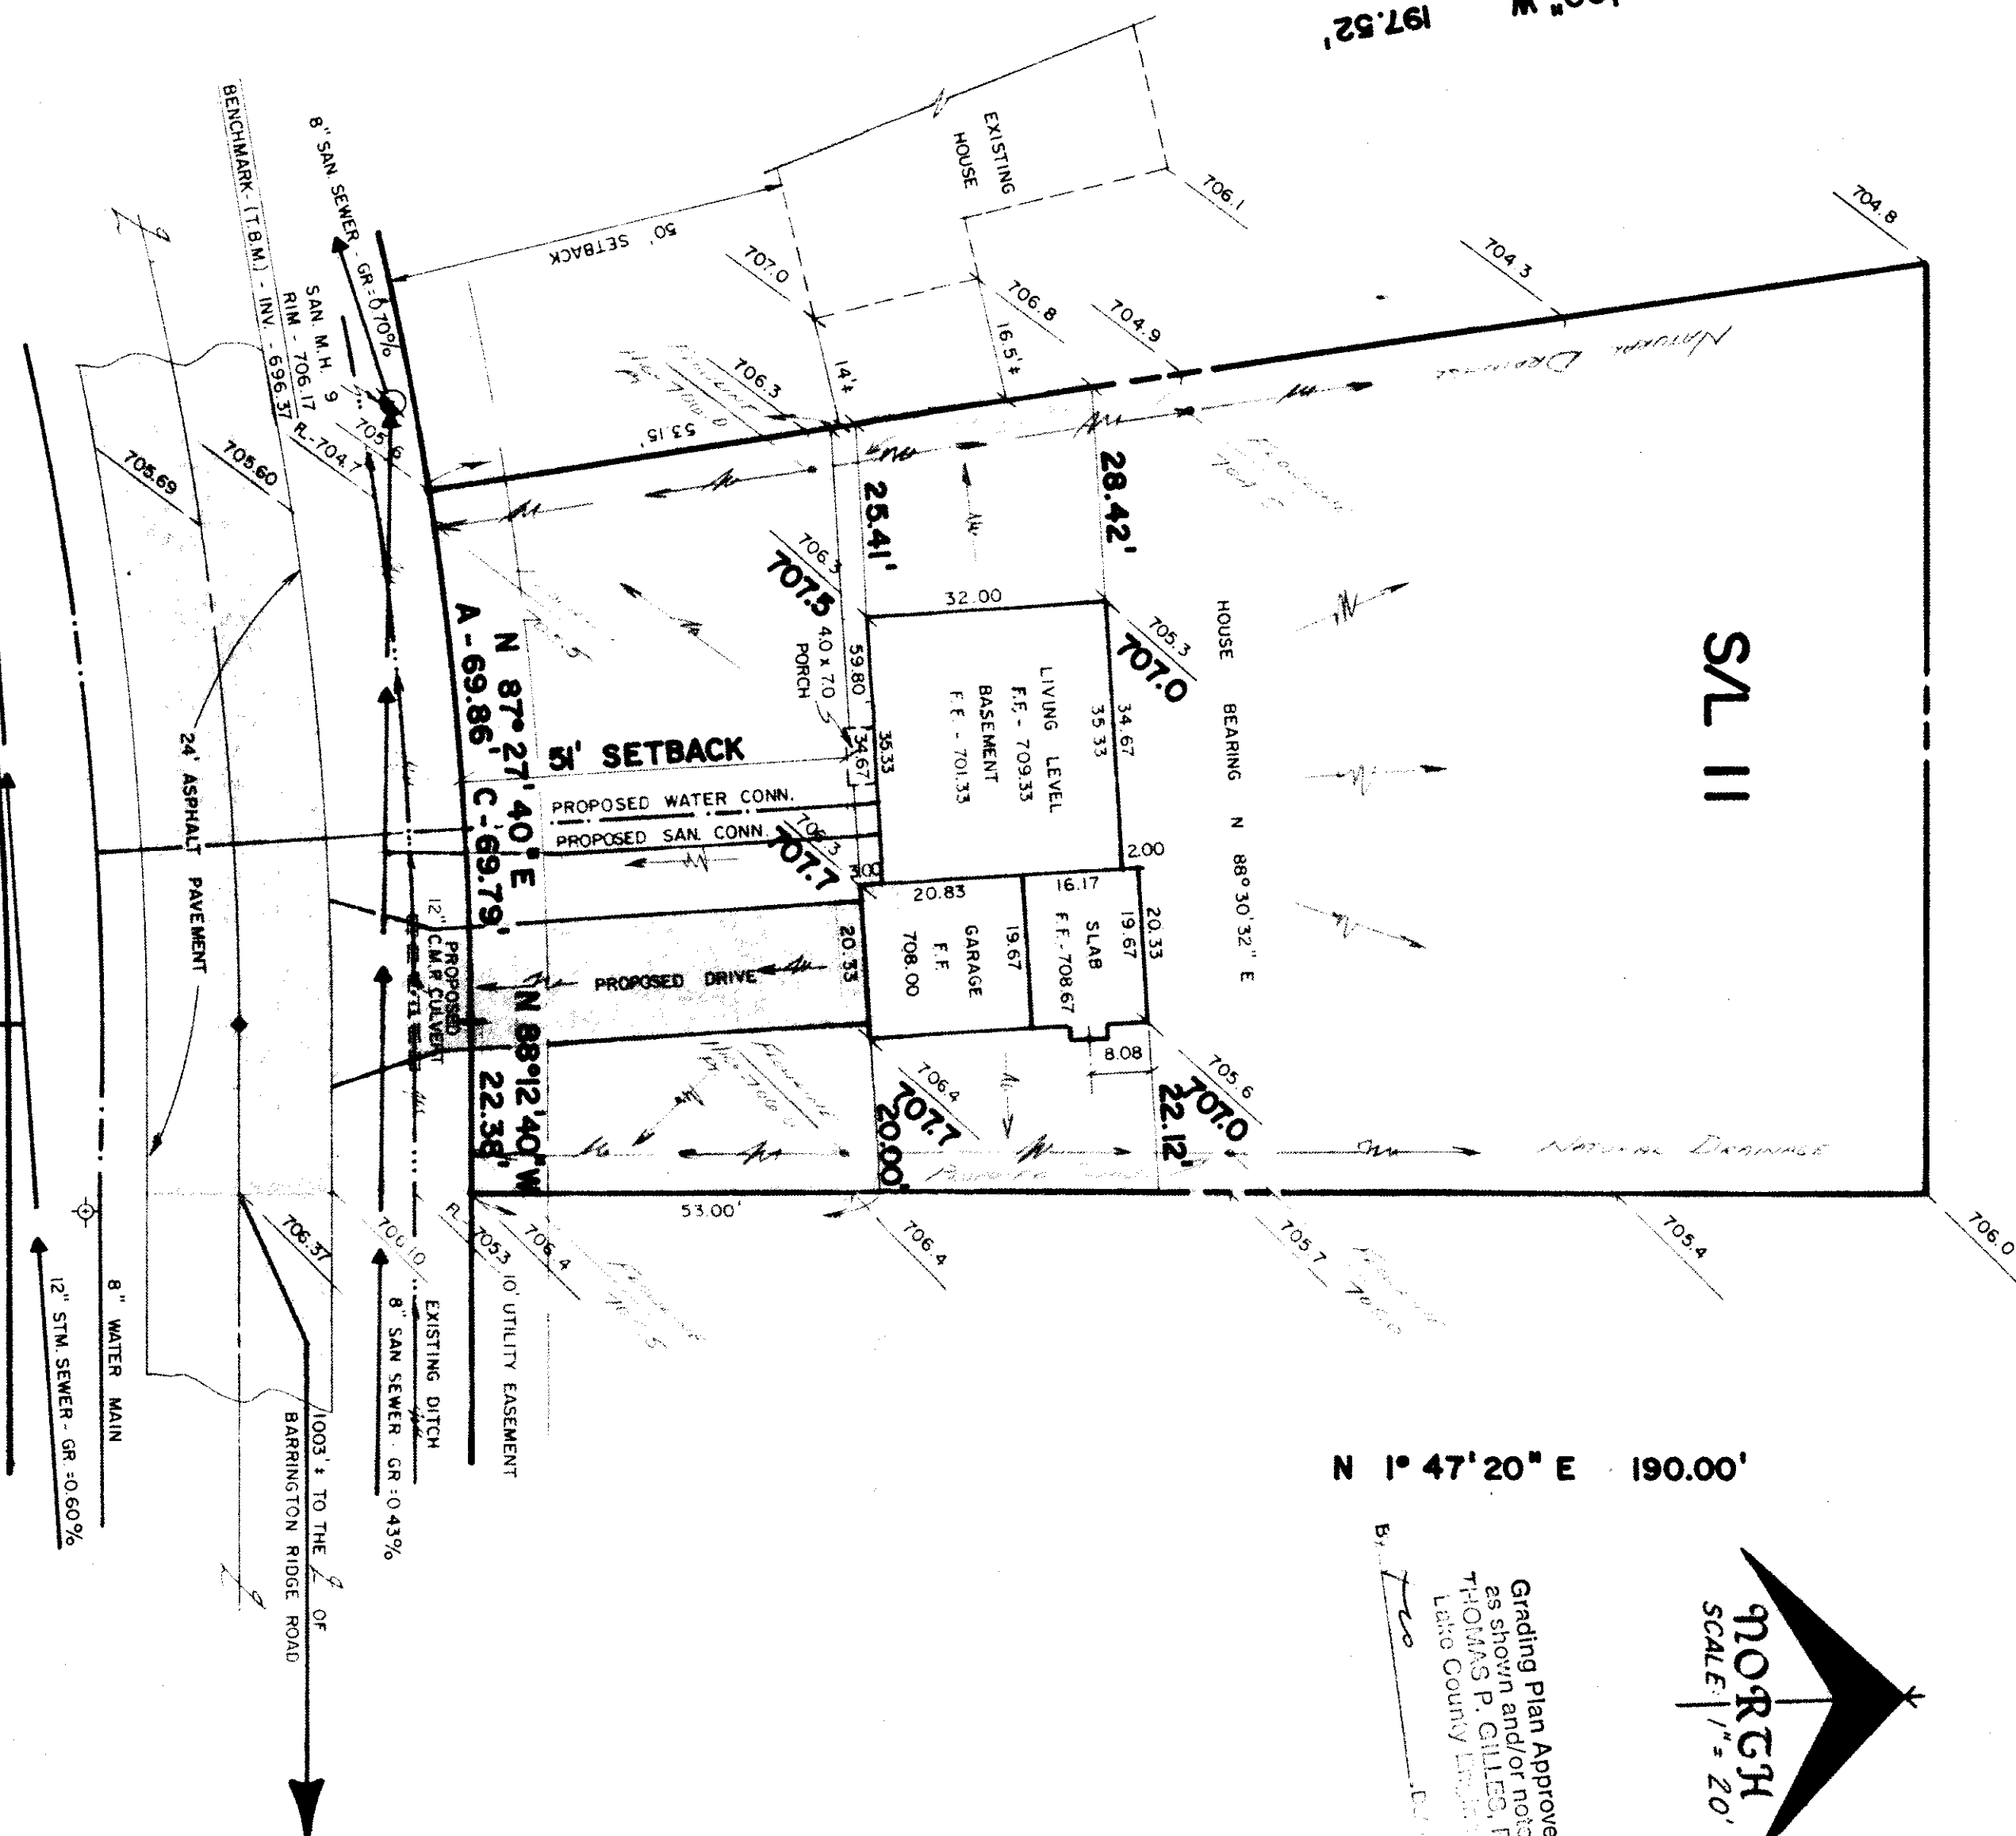

KINGSBOROUGH DRIVE 60'

This Permit Expires

JUL 5 1984

PAINEVILLE TOWNSHIP ZONING APPROVED

5749

12.11.14

Zoning Inspector

7/5/83