


FUTURE RD.

KINGSBRIDGE DR.

NORTH

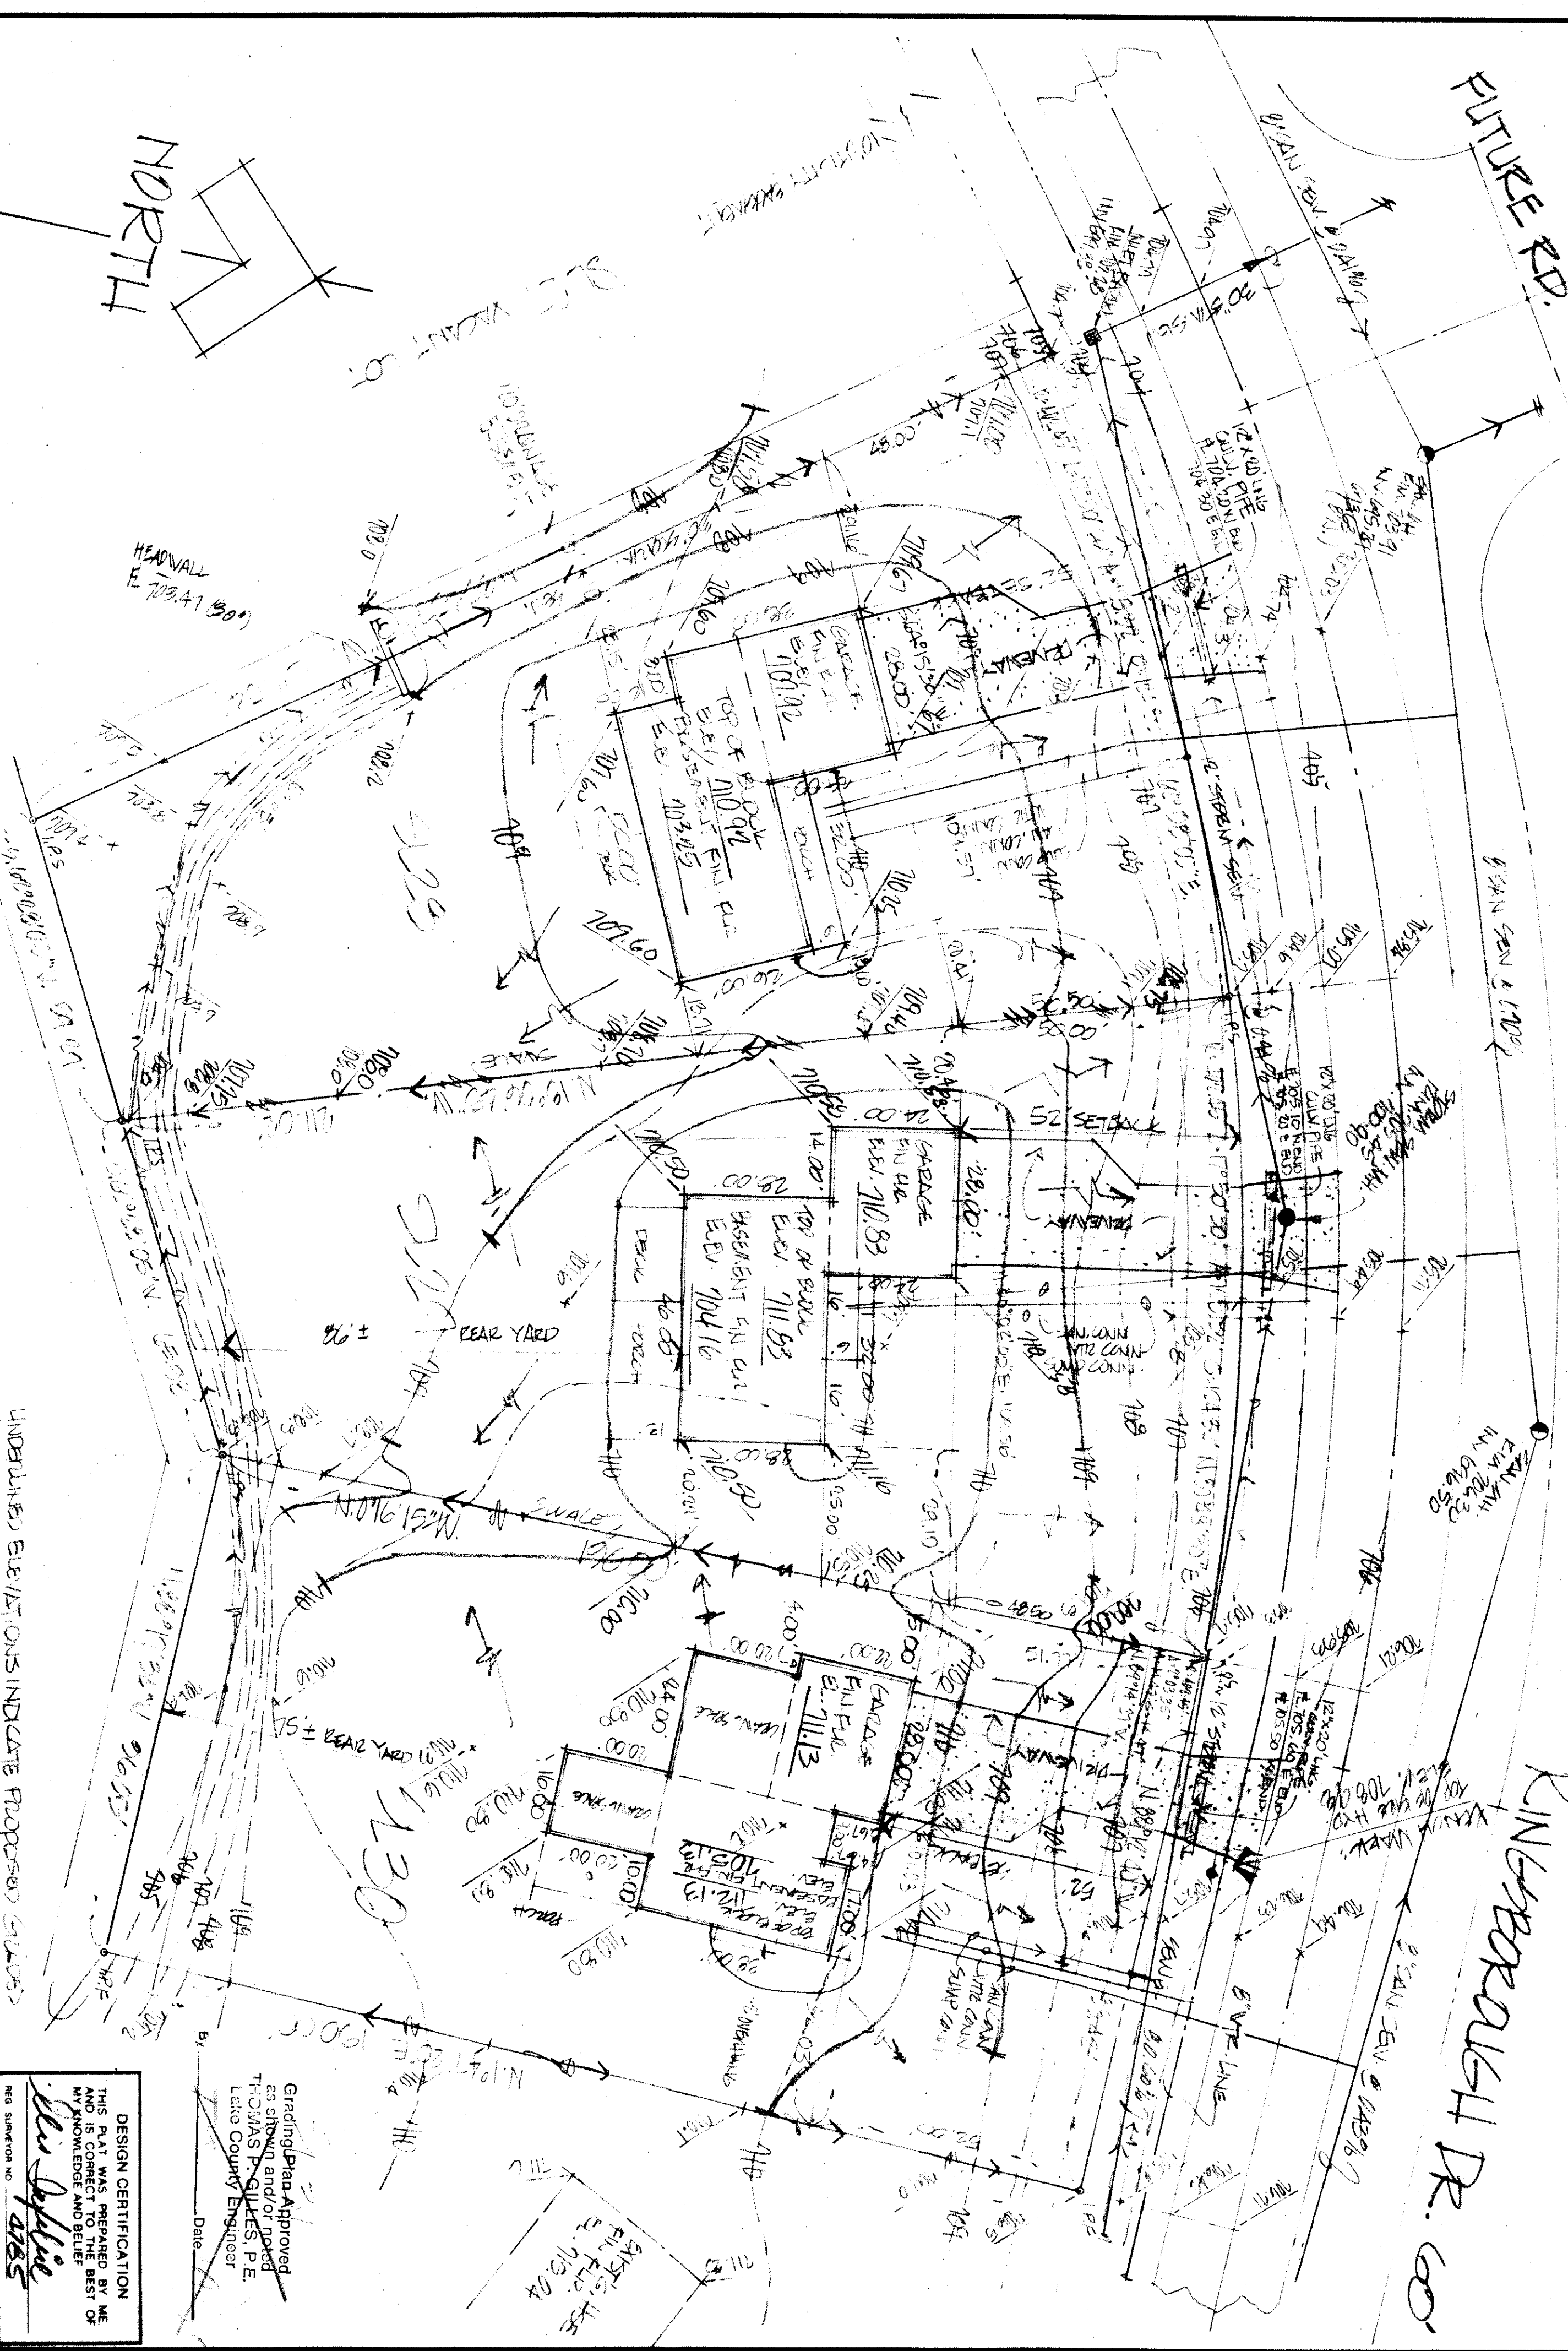

This Permit Expires  
JUL 22 1984

PAINEVILLE TO JMS-HP  
ZONING APPROVED  
# 5760

W. M. Hall  
Zoning Inspector 7/21/83

UNDERLINED ELEVATIONS INDICATE PROPOSED GRADES

SITE PLAN FOR

CASEVENT HOMES

BEING SUBMITTED TO THE BOARD OF ZONING OFFICIALS FOR APPROVAL OF THE ZONING ORDINANCE IN THE CITY OF PAINEVILLE, OHIO. THE BOARD OF ZONING OFFICIALS HAS REVIEWED THE SITE PLAN AND HAS DETERMINED THAT THE PROPOSED DEVELOPMENT IS IN ACCORDANCE WITH THE ZONING ORDINANCE.



COLPETZER WOODS  
CONSULTANTS, INC.

MENTOR, OHIO 44060

DESIGN CERTIFICATION  
THIS PLAN WAS PREPARED BY ME  
AND IS CORRECT TO THE BEST OF  
MY KNOWLEDGE AND BELIEF.  
Date 7/21/83  
REG. SURVEYOR NO. 0085

Grading Plan Approved  
THOMAS P. GILLES, P.E.  
Lata County Engineer

Date

DATE 7/21/83  
DRAWN BY  
CHECKED BY  
P.F.A.T.D. NO. 5

SHEET 1 OF 1  
CONTRACT NO. 83-135-008