


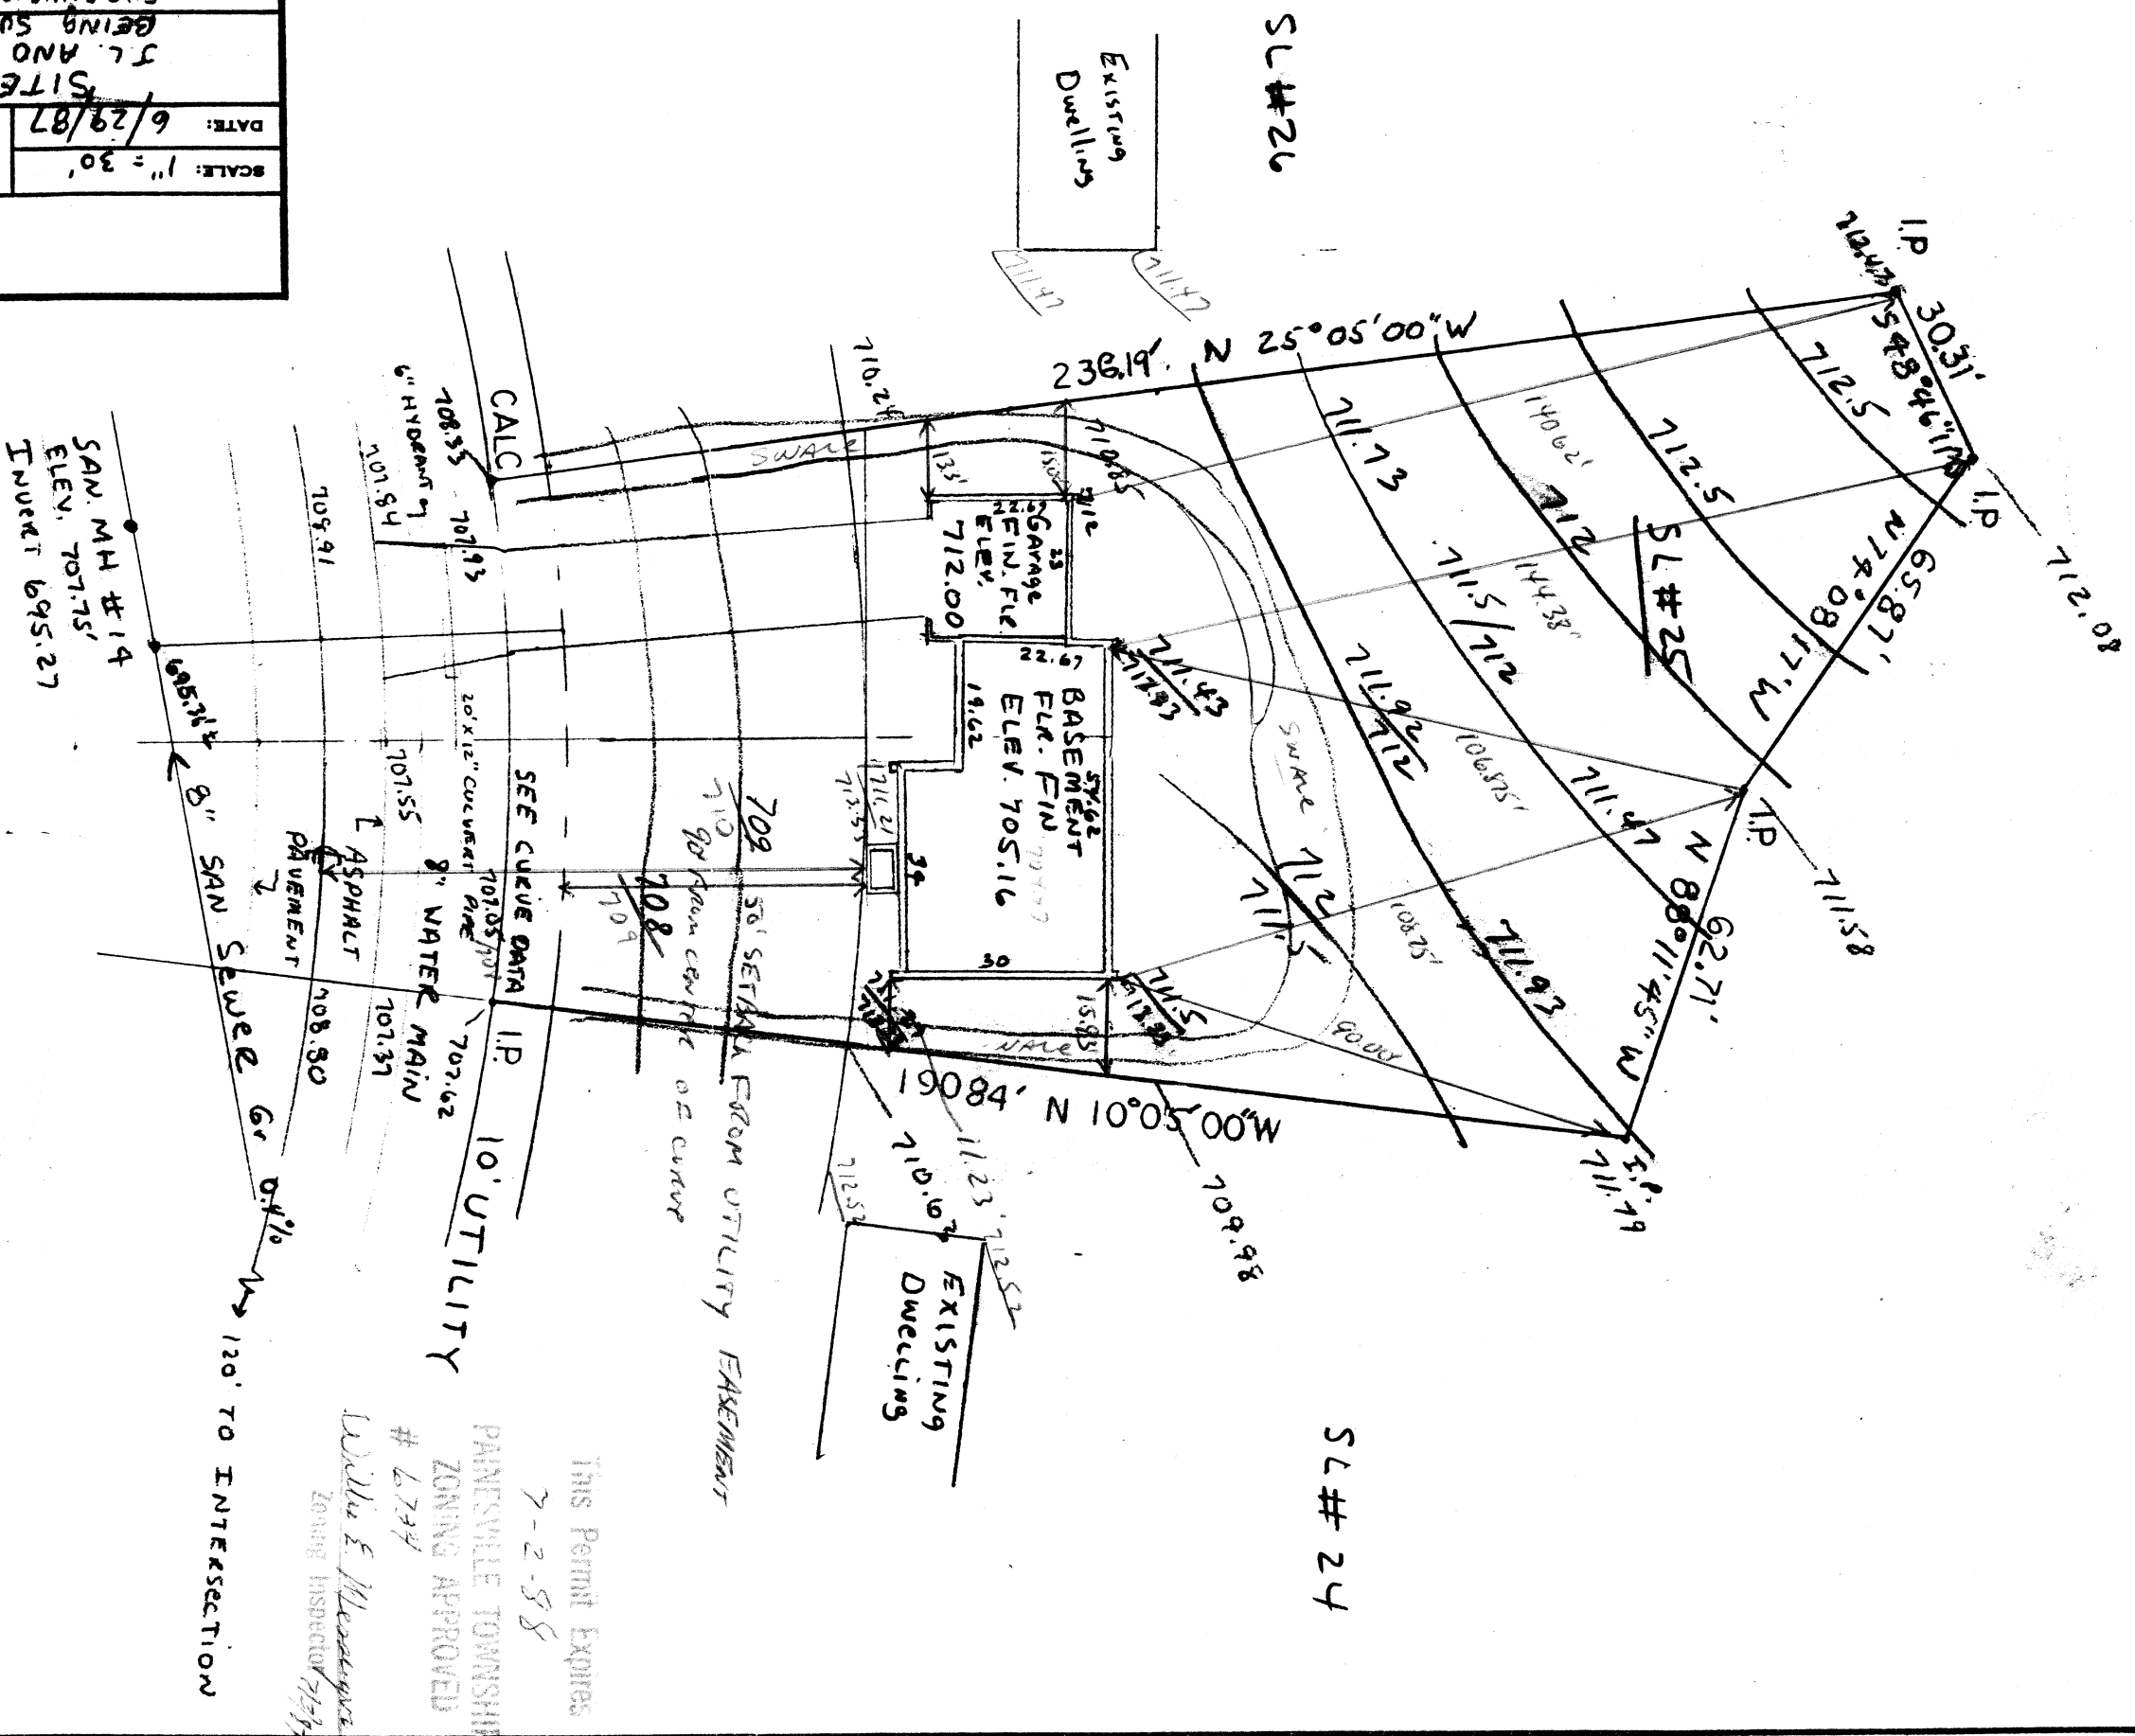

7-2-88

THE **WORLD'S** **LARGEST** **BOOK** **STORE**

6737

Willie E. Meers

NOTE: Existing
proposed

BENCH MARK
TOP OF SANITARY
MANHOLE NO. 14
ELEVATION: 707.75'

Design Certification:

CURVE DATA

$A = 86.39'$

$\Delta = 15^{\circ}00'00''$

C = 86.15'

R = 300'

N 72° 25' 00" E

THIS PLAT WAS PREPARED BY ME AND IS CORRECT TO THE BEST OF MY KNOWLEDGE AND BELIEF.

James W. D. F.

Registered Engineer # 048308

Audit # 003807

SCALE: 1" = 30'		APPROVED BY:		DRAWN BY J.L.V.	
DATE: 6/29/87		REVISED		SITE PLAN FOR J.L. AND K.E. VAZZANA BEING SUBLOT NO 25 IN KINGSBOROUGH SUBDIVISION NO. 1 PAINESVILLE TWO LAKE COUNTY, OHIO.	