




SCALE: 1"=20'

EXIST. ROAD

EXIST. DRAIN

DIE PLAN FOR MIKE GIOFFI

BEING SUBLOT NO. 17, IN THE
KINGSBOROUGH SUBD. NO. 1, IN THE
TOWNSHIP OF FAIRPORT, COUNTY OF
LAKE, STATE OF OHIO.
Vol. 621-356

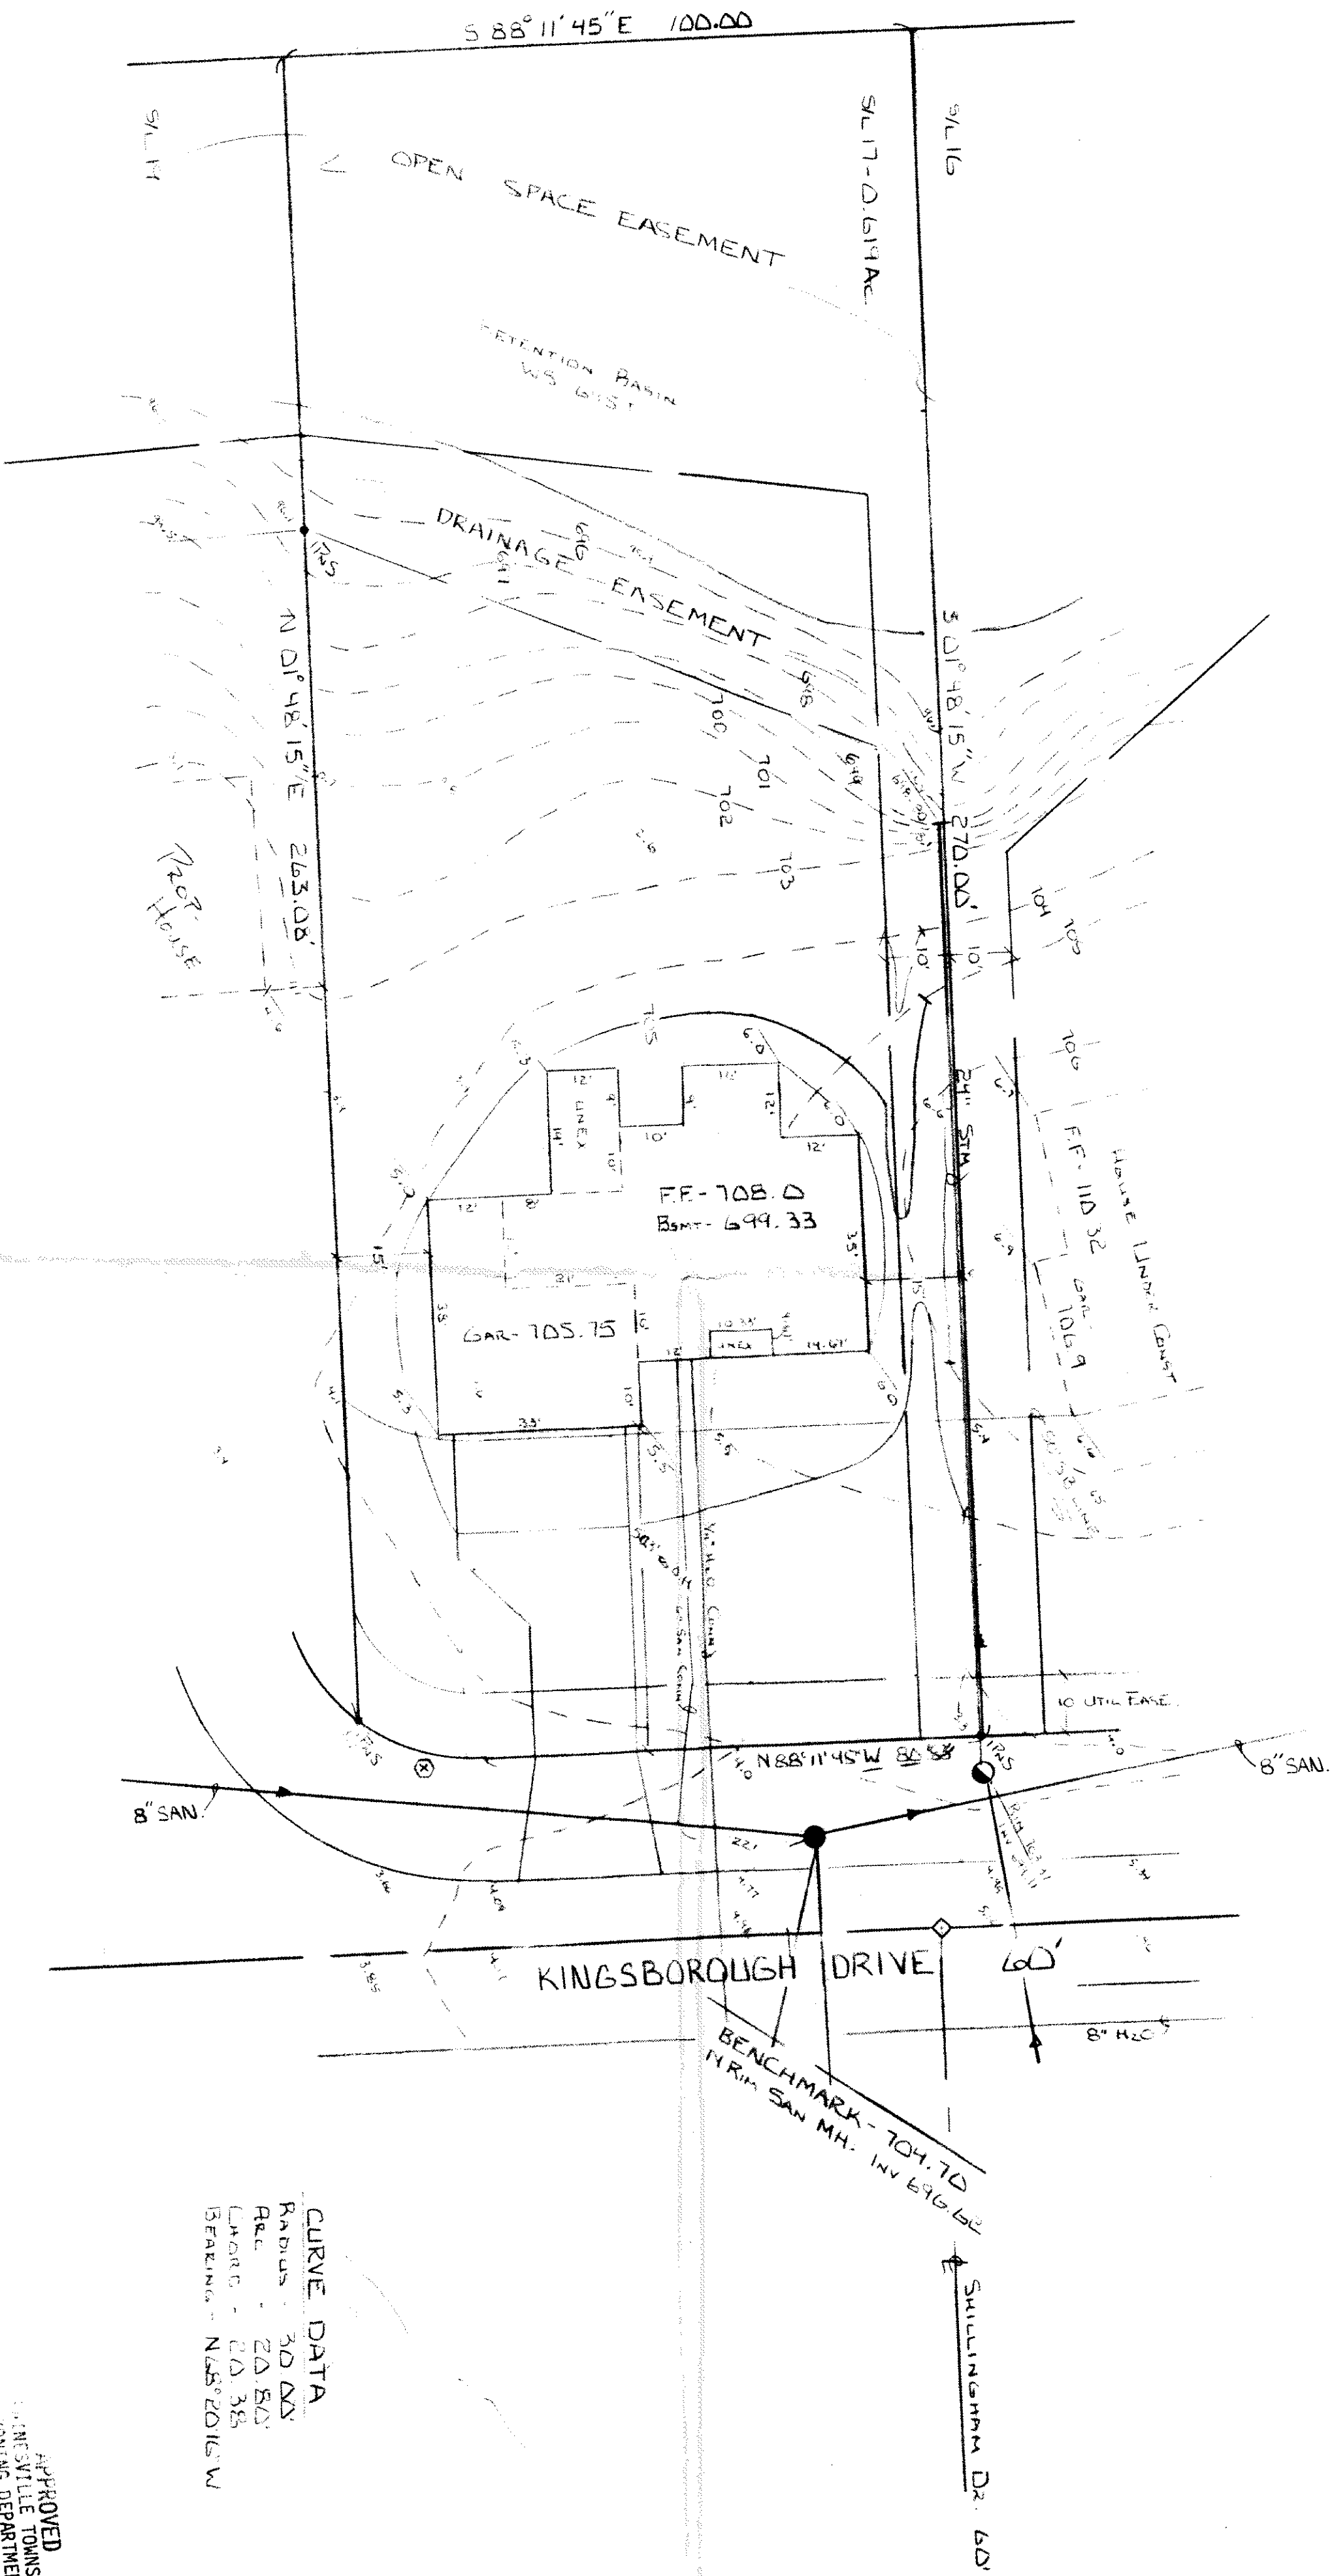

CURVE DATA
Radius - 30.00'
Arc - 20.80'
Chord - 20.38'
Bearing - N 88° 20' 16\"/>

APPROVED
FAIRPORT TOWNSHIP
ZONING DEPARTMENT



VILLAGE SURVEYING CO.
202 THIRD ST. FAIRPORT HARBOR, OH. 44077
(216) 357-1359

I, the undersigned hereby certify that
this topography, indicated by 1' contours,
and elevations shown hereon represent an
actual field survey made by me on SEPT. 9, 1992,
and that the elevations were taken at
appropriate intervals and that as of that
date they existed as indicated hereon.

J. M. Coffey, Jr.

Grading Plan Approved
as shown and/or noted
THOMAS P. GILLES, P.E.
Lake County Engineer
By GJH Date 12492