


CENTERLINE CURVE DATA

CURVE	PC	PT	LENGTH	TA	CHORD	BEARING	DELTA
CL1	360.00'	400.00'	81.16'	40.83'	52.71705'E	15.3000°	
CL2	400.00'	424.17'	24.17'	12.08'	158.51°	291.50°	42.4417°
CL3	424.17'	440.00'	15.83'	7.91'	184.0548'E	0.0000°	
CL4	440.00'	460.00'	20.00'	10.00'	97.65°	18.84°	0.0000°
CL5	460.00'	480.00'	20.00'	10.00'	328.2950'E	0.0000°	
CL6	480.00'	500.00'	20.00'	10.00'	194.07°	194.07°	331.5516°

CONSULTANTS, INC. DATE: 10/24/96 11:00, H:\CT\94290\SDSK\KIRTSP.DWG (VIEW 6-9)

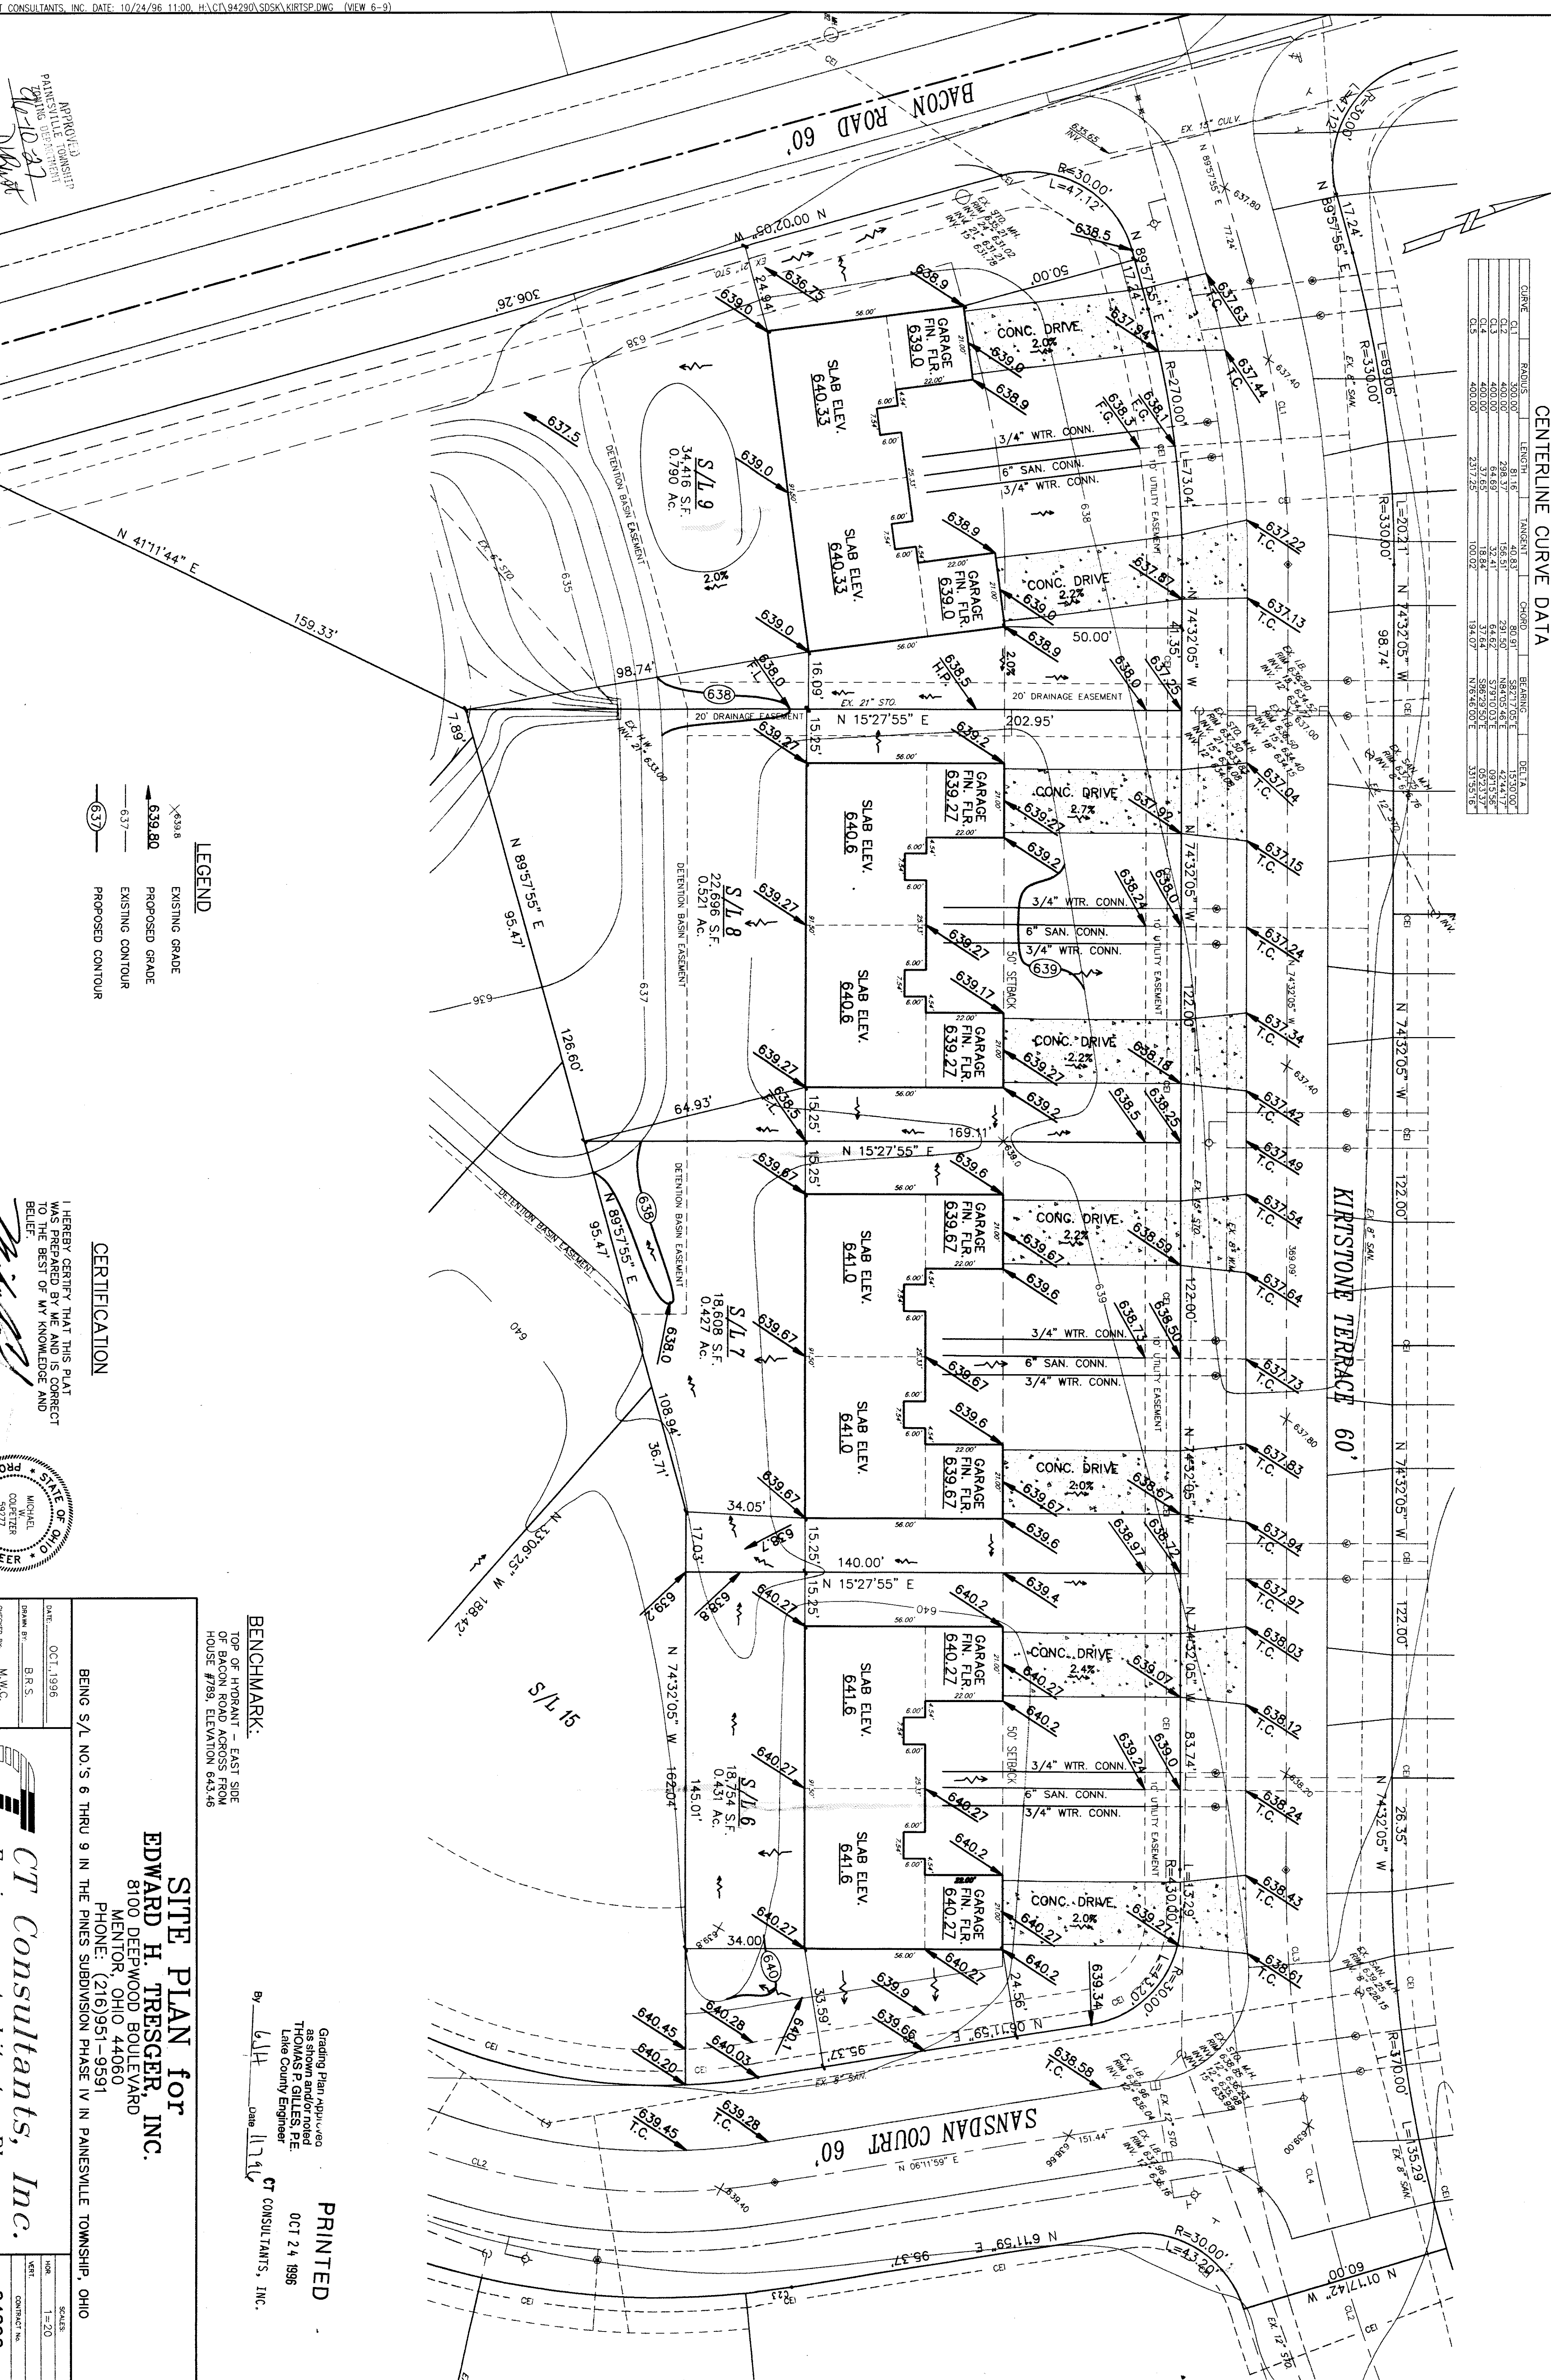

LEGEND

- EXISTING GRADE
- PROPOSED GRADE
- EXISTING CONTOUR
- PROPOSED CONTOUR

CERTIFICATION

I HEREBY CERTIFY THAT THIS PLAT WAS PREPARED BY ME AND IS CORRECT TO THE BEST OF MY KNOWLEDGE AND BELIEF.

STATE OF OHIO
COUNTY OF LANE
MICHAEL W. COLEMAN
50727

BENCHMARK:

TOP OF HYDRANT - EAST SIDE
OF BACON ROAD ACROSS FROM
HOUSE #789, ELEVATION 643.46

Grading Plan Approved
as shown and/or noted
THOMAS P. GILLES, P.E.
Lane County Engineer
OCT 24 1996
CT CONSULTANTS, INC.

PRINTED

SITE PLAN for
EDWARD H. TRESGER, INC.
8100 DEERWOOD BOULEVARD
MENTOR, OHIO 44060
PHONE: (216) 951-9591

BEING S/L NO.'S 6 THRU 9 IN THE PINES SUBDIVISION PHASE IV IN PAINESVILLE TOWNSHIP, OHIO

DATE: OCT. 1996
DRAWN BY: B.R.S.
CHECKED BY: M.W.C.



CT Consultants, Inc.

SCALE	DATE	NO.	REV.	CONTRACT NO.
1"=20'	OCT 24 1996	1	1	