


CL	STATION	LENGTH	AREA	VOLUME
CL 1	300.00	81.16	40.00	40.00
CL 2	400.00	298.62	150.21	150.21
CL 3	400.00	37.64	18.84	18.84
CL 4	400.00	37.64	18.84	18.84
CL 5	400.00	237.28	100.02	100.02
CL 6	400.00	194.07	97.46	97.46
CL 7	400.00	331.51	165.76	165.76

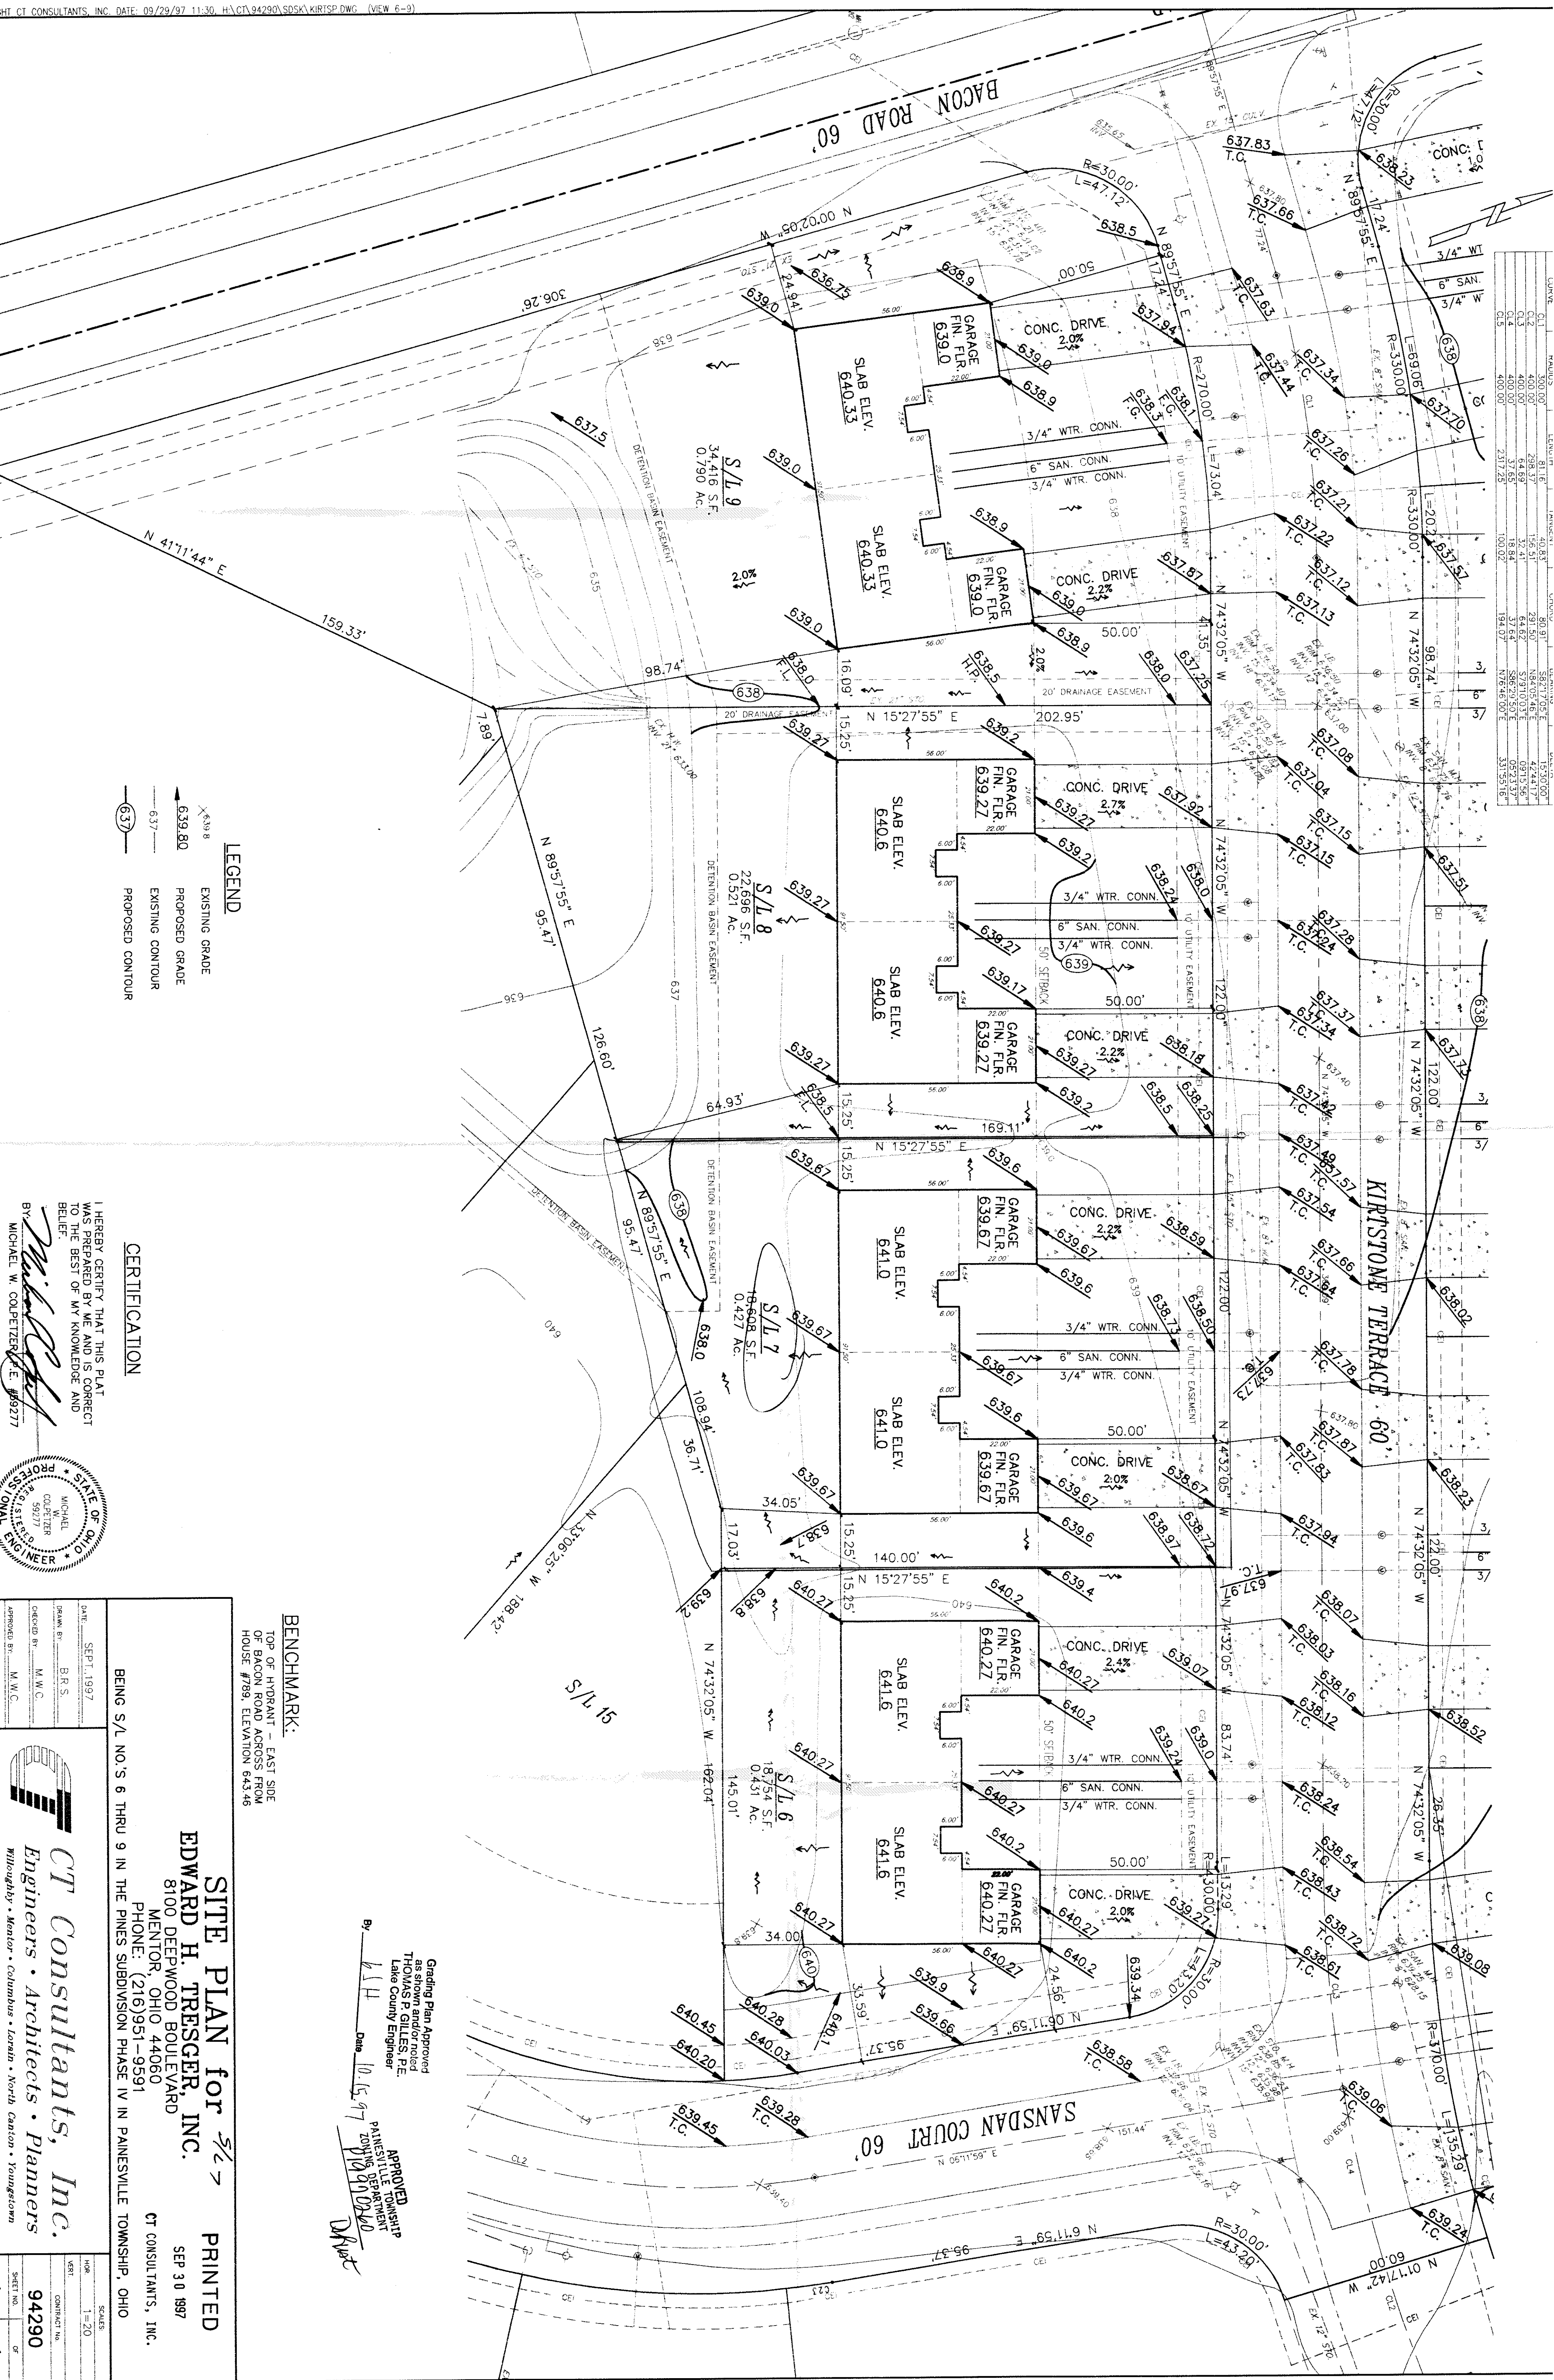


LEGEND

- EXISTING GRADE
- PROPOSED GRADE
- EXISTING CONTOUR
- PROPOSED CONTOUR

CERTIFICATION

I HEREBY CERTIFY THAT THIS PLAN WAS PREPARED BY ME AND IS CORRECT TO THE BEST OF MY KNOWLEDGE AND BELIEF.

BY: *Michael W. Colpetzer*
MICHAEL W. COLPETZER, P.E. 092277

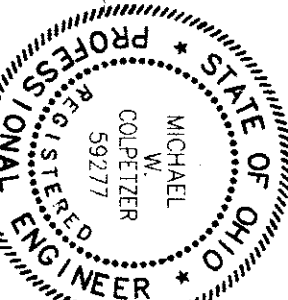

BENCHMARK:

TOP OF HYDRANT - EAST SIDE OF BACON ROAD ACROSS FROM HOUSE #789, ELEVATION 643.46

SITE PLAN for S/L 9

EDWARD H. TRESGER, INC.

8100 DEEPWOOD BOULEVARD
MENTOR, OHIO 44060
PHONE: (216) 951-9591

CT CONSULTANTS, INC.

SEP 30 1997

PRINTED

Grading Plan Approved as shown and/or noted
THOMAS P. GILLES, P.E.
Lake County Engineer

APPROVED
PAINESVILLE TOWNSHIP
2019 09 29 09:20
D. H. H.

CT Consultants, Inc.
Engineers • Architects • Planners
Milwaukie • Mentor • Columbus • Lorain • North Canton • Youngstown

DATE	SEPT. 1997
DRAWN BY	B.R.S.
CHECKED BY	M.W.C.
APPROVED BY	M.W.C.
SHEET NO.	OF