


CENTERLINE CURVE DATA

CURVE	RADIUS	LENGTH	TANGENT	CHORD	BEARING	DELTA
CL1	300.00	81.16'	40.83'	80.91'	S82°17'05"E	15°30'00"
CL2	400.00	298.37'	156.51'	291.50'	N84°05'46"E	42°44'17"
CL3	400.00	64.69'	32.41'	64.62'	S79°10'03"E	08°15'56"
CL4	400.00	37.65'	18.84'	37.64'	S86°23'50"E	05°23'37"
CL5	400.00	2317.25'	100.02'	194.07'	N76°48'00"E	331°55'18"

APPROVED
PAINESVILLE TOWNSHIP
ZONING DEPARTMENT

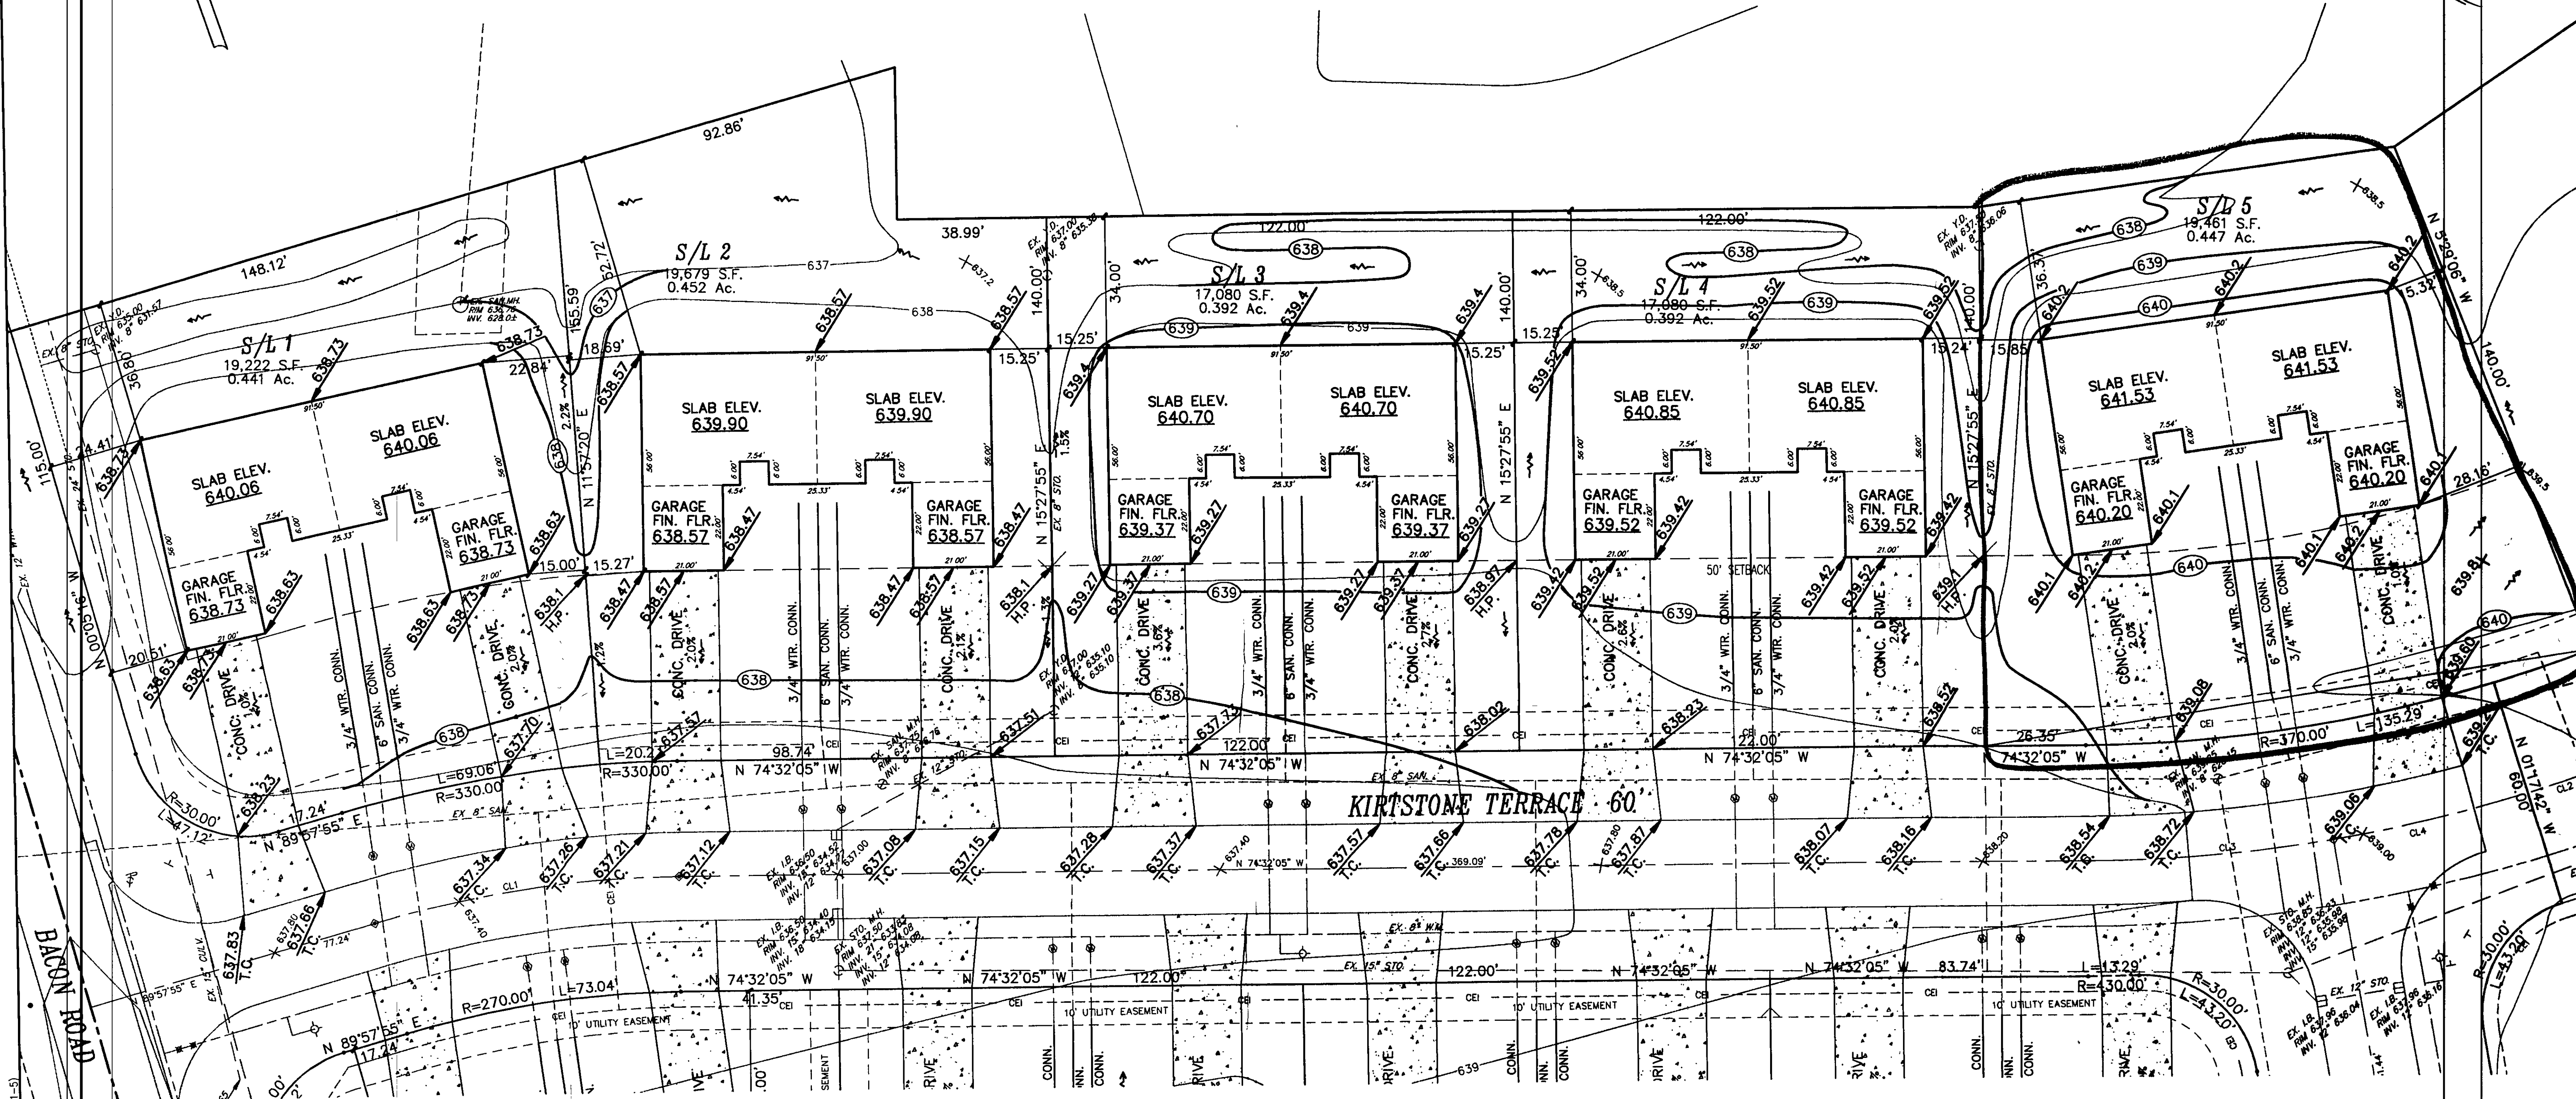


LEGEND

- ✕ 639.8 EXISTING GRADE
- 639.80 PROPOSED GRADE
- 637 EXISTING CONTOUR
- (637) PROPOSED CONTOUR

CERTIFICATION

I HEREBY CERTIFY THAT THIS PLAN WAS PREPARED BY ME AND IS CORRECT TO THE BEST OF MY KNOWLEDGE AND BELIEF.

BY: *Michael W. Colpetzer*
MICHAEL W. COLPETZER, P.E. 59277
FOR S/L 2 & 5

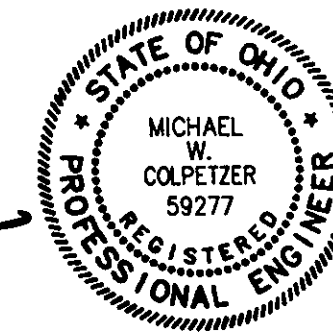

BENCHMARK:

TOP OF HYDRANT - EAST SIDE OF BACON ROAD ACROSS FROM HOUSE #789, ELEVATION 643.46

PRINTED

SEP 28 1998

CT CONSULTANTS, INC.

Grading Plan Approved as shown and/or noted
THOMAS P. GILLES, P.E.
Lake County Engineer

By: *UJH* Date: 10.13.98

SITE PLAN for
EDWARD H. TRESGER, INC.
BEING S/L NO. 1 THRU 5 IN THE PINES SUBDIVISION PHASE IV
IN PAINESVILLE TOWNSHIP, OHIO

DATE APRIL, 1997

DRAWN BY: B.R.S.

CHECKED BY: M.W.C.

APPROVED BY: M.W.C.

F.B. No. PG.



CT Consultants, Inc.
Engineers • Architects • Planners
Willoughby • Mentor • Columbus • Lorain • North Canton • Youngstown

SCALE:	1"=20'
CONTRACT NO.	94290
SHEET NO.	1
OF	1