


GRAPHIC SCALE



(IN FEET)
1 inch = 20 ft.

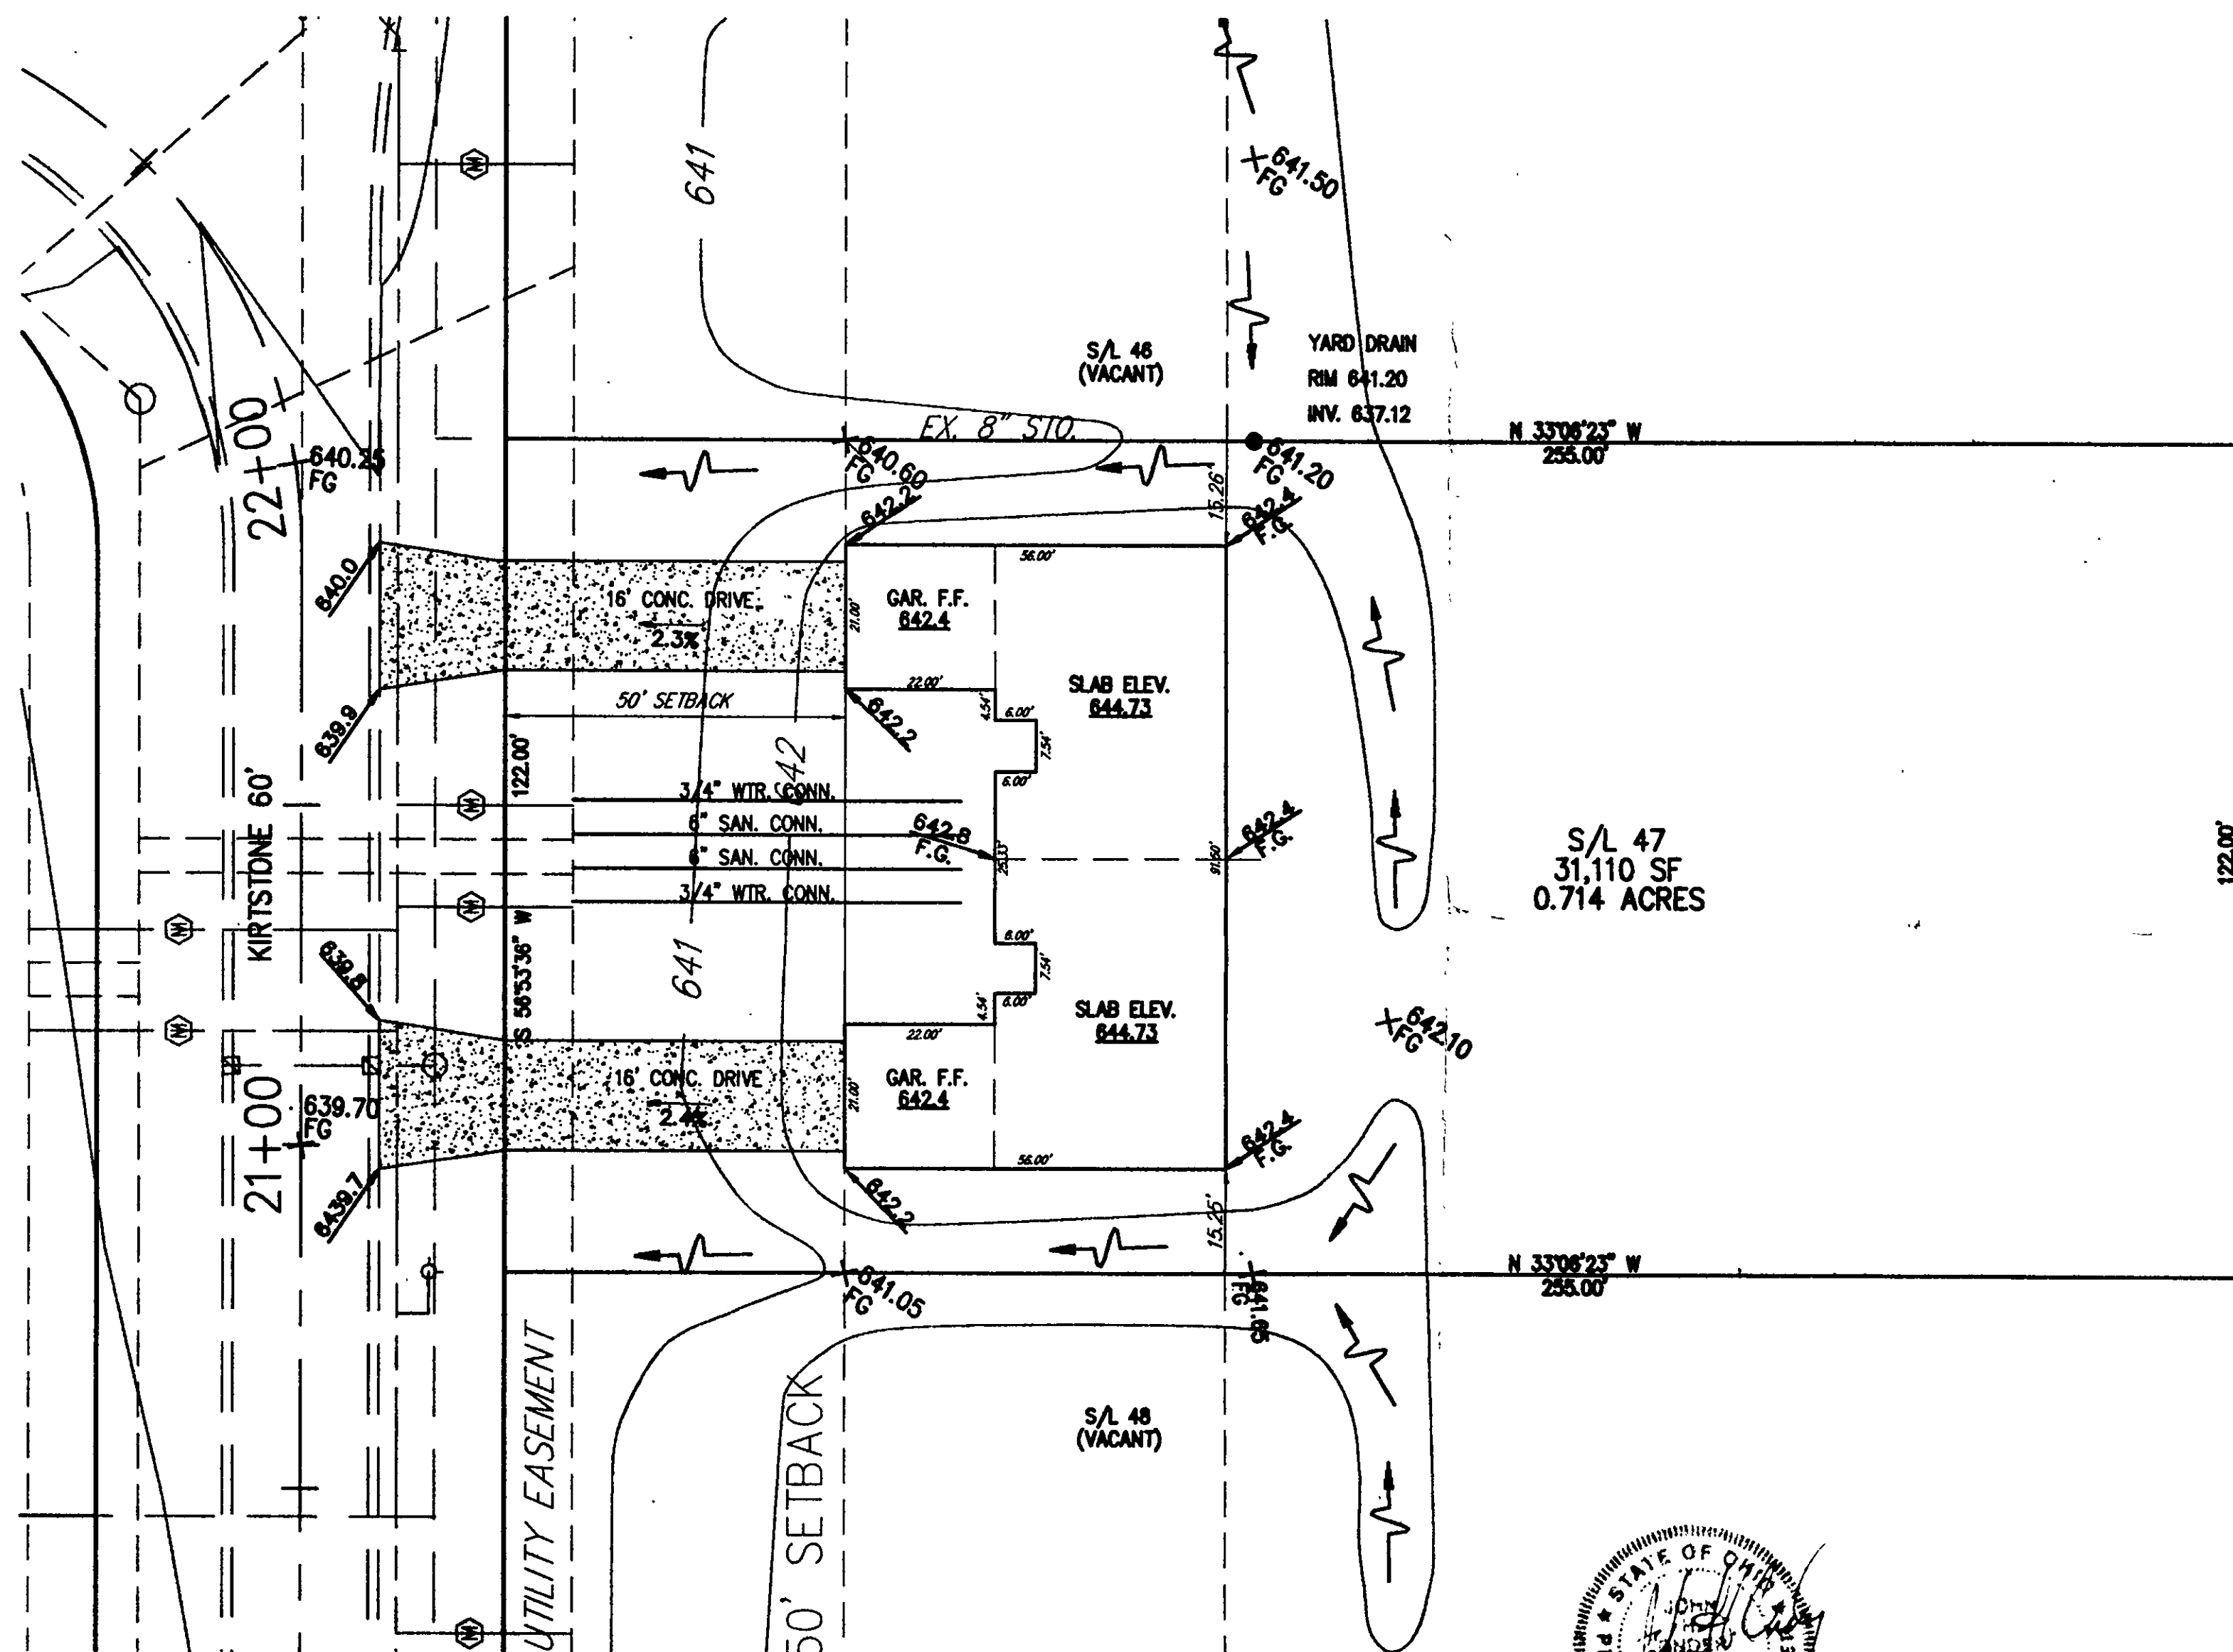

Grading Plan Approved
as shown and/or noted
THOMAS P. GILLES, P.E.
Lake County Engineer
By TAM Date 7/22/99
ROOF DRAINS
SHALL DISCHARGE
TO SPLASH BLOCKS.

APPROVED
PAINESVILLE TOWNSHIP
ZONING DEPARTMENT
P. J. O'Connell

BENCHMARK:
TOP OF HYDRANT EAST SIDE
OF BACON RD. ACROSS FROM
HOUSE #789, ELEV = 643.46

LEGEND

- PROPOSED GRADES
- PROPOSED SURFACES
- EXISTING GRADES
- EXISTING CONTOURS
- PROPOSED CONTOURS

CERTIFICATION

I HEREBY CERTIFY THAT THIS PLAT WAS
PREPARED BY ME AND IS CORRECT TO THE
BEST OF MY KNOWLEDGE AND BELIEF.

By: *John H. Onder*
JOHN H. ONDER, P.E. NO. 62797

SITE PLAN for: **EDWARD H. TRESGER, INC.**
8100 DEEPWOOD BLVD. MENTOR, OHIO 44060
BEING SUBLOT NO. 47 IN THE PINES SUBDIVISION NO. 5 IN PAINESVILLE TOWNSHIP, OHIO.

DATE DEC. 1998
SCALE 1"=20'
DRAWN BY B.R.S.
CHKD BY M.W.C.
F.B.S. PG.

CT Consultants, Inc.
Engineers • Architects • Planners
Willoughby • Mentor • Columbus • North Canton • Youngstown

SHEET 1 OF 1
CONTRACT NO. 94290