



COPYRIGHT - DATE 07-22-99 09:33 , CT CONSULTANTS, INC. H:\CT\94290\SDSK\PHASE5\SP46.dwg

GRAPHIC SCALE

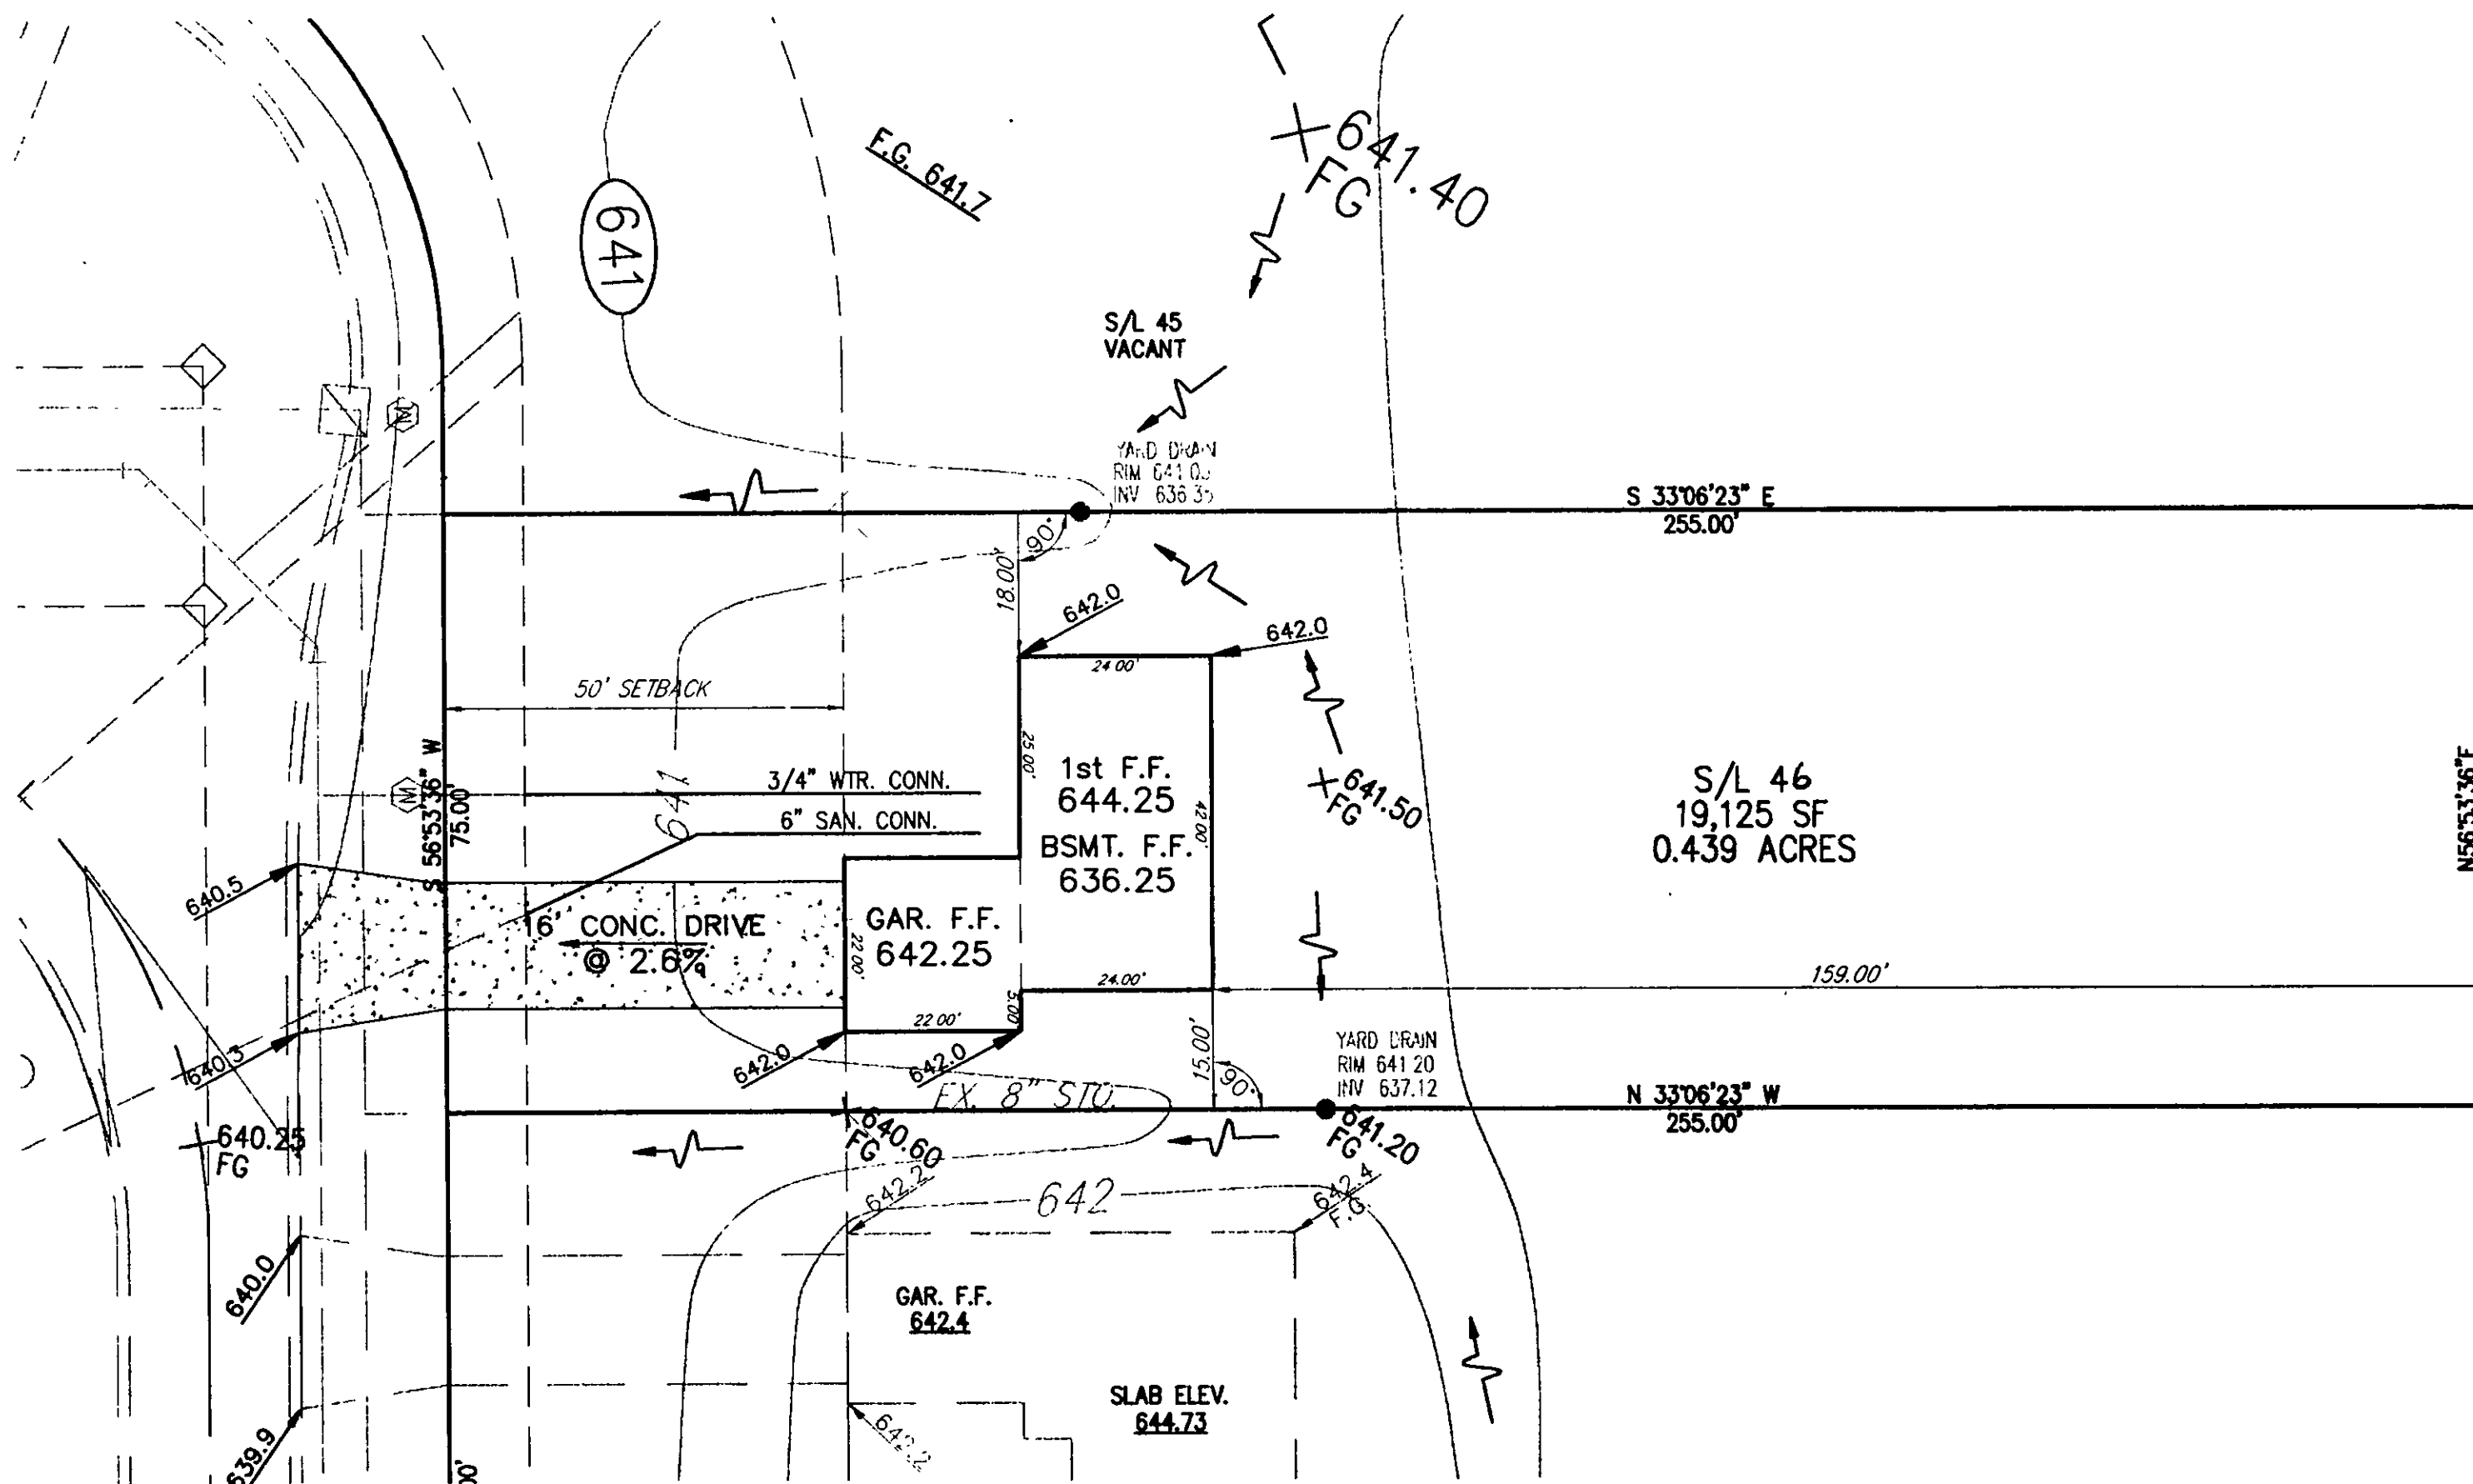

(IN FEET)
1 inch = 20 ft.

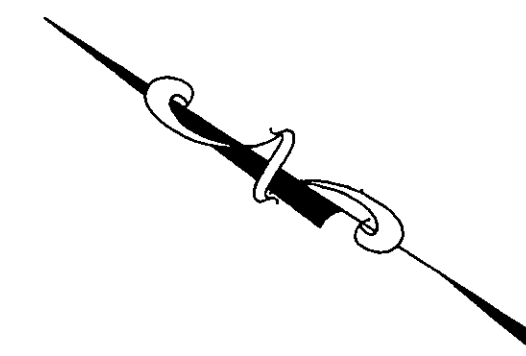

Approved
File # PASL0000 44
Date 5-11-00
Lake SWCD, LLC

Grading Plan Approved
as shown and/or noted
THOMAS P. GILLES, P.E.
Lake County Engineer

APPROVED
PAINESVILLE TOWNSHIP
ZONING DEPARTMENT
2000-12-16
J. Gilles

By TAM Date 5/8/2000


ROOF DRAINS
SHALL DISCHARGE
TO SPLASH BLOCKS.

BENCHMARK:

TOP OF HYDRANT EAST SIDE
OF BACON RD. ACROSS FROM
HOUSE #789, ELEV = 643.46

LEGEND

- 639.4 F.G. PROPOSED GRADES
- 639.4 F.S. PROPOSED SURFACES
- 641.70 H.P. EXISTING GRADES
- 641 EXISTING CONTOURS
- 639 PROPOSED CONTOURS

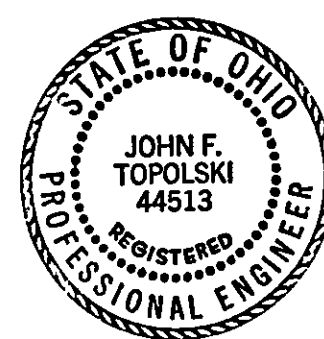

CERTIFICATION

I HEREBY CERTIFY THAT THIS PLAT WAS
PREPARED BY ME AND IS CORRECT TO THE
BEST OF MY KNOWLEDGE AND BELIEF.

BY: JF Topolski 4.28.00
JOHN F. TOPOLSKI, P.E. NO. 44513

SITE PLAN for: EDWARD H. TRESGER, INC.	
8100 DEEPWOOD BLVD. MENTOR, OHIO 44060	
BEING SUBLOT NO. 46 IN THE PINES SUBDIVISION NO. 5 IN PAINESVILLE TOWNSHIP, OHIO.	
DATE APRIL 2000 SCALE 1"=20' DRAWN BY K.P.A. CHK'D BY J.F.T. F.B.# PG.	CT Consultants, Inc. Engineers • Architects • Planners Willoughby • Mentor • Columbus • North Canton • Youngstown
SHEET 1 OF 1	CONTRACT NO. 94290