


COPYRIGHT - H:\CT\94290\SDSK\PHASE5\condosp.dwg 03/12/2001 09:30:12 AM EST

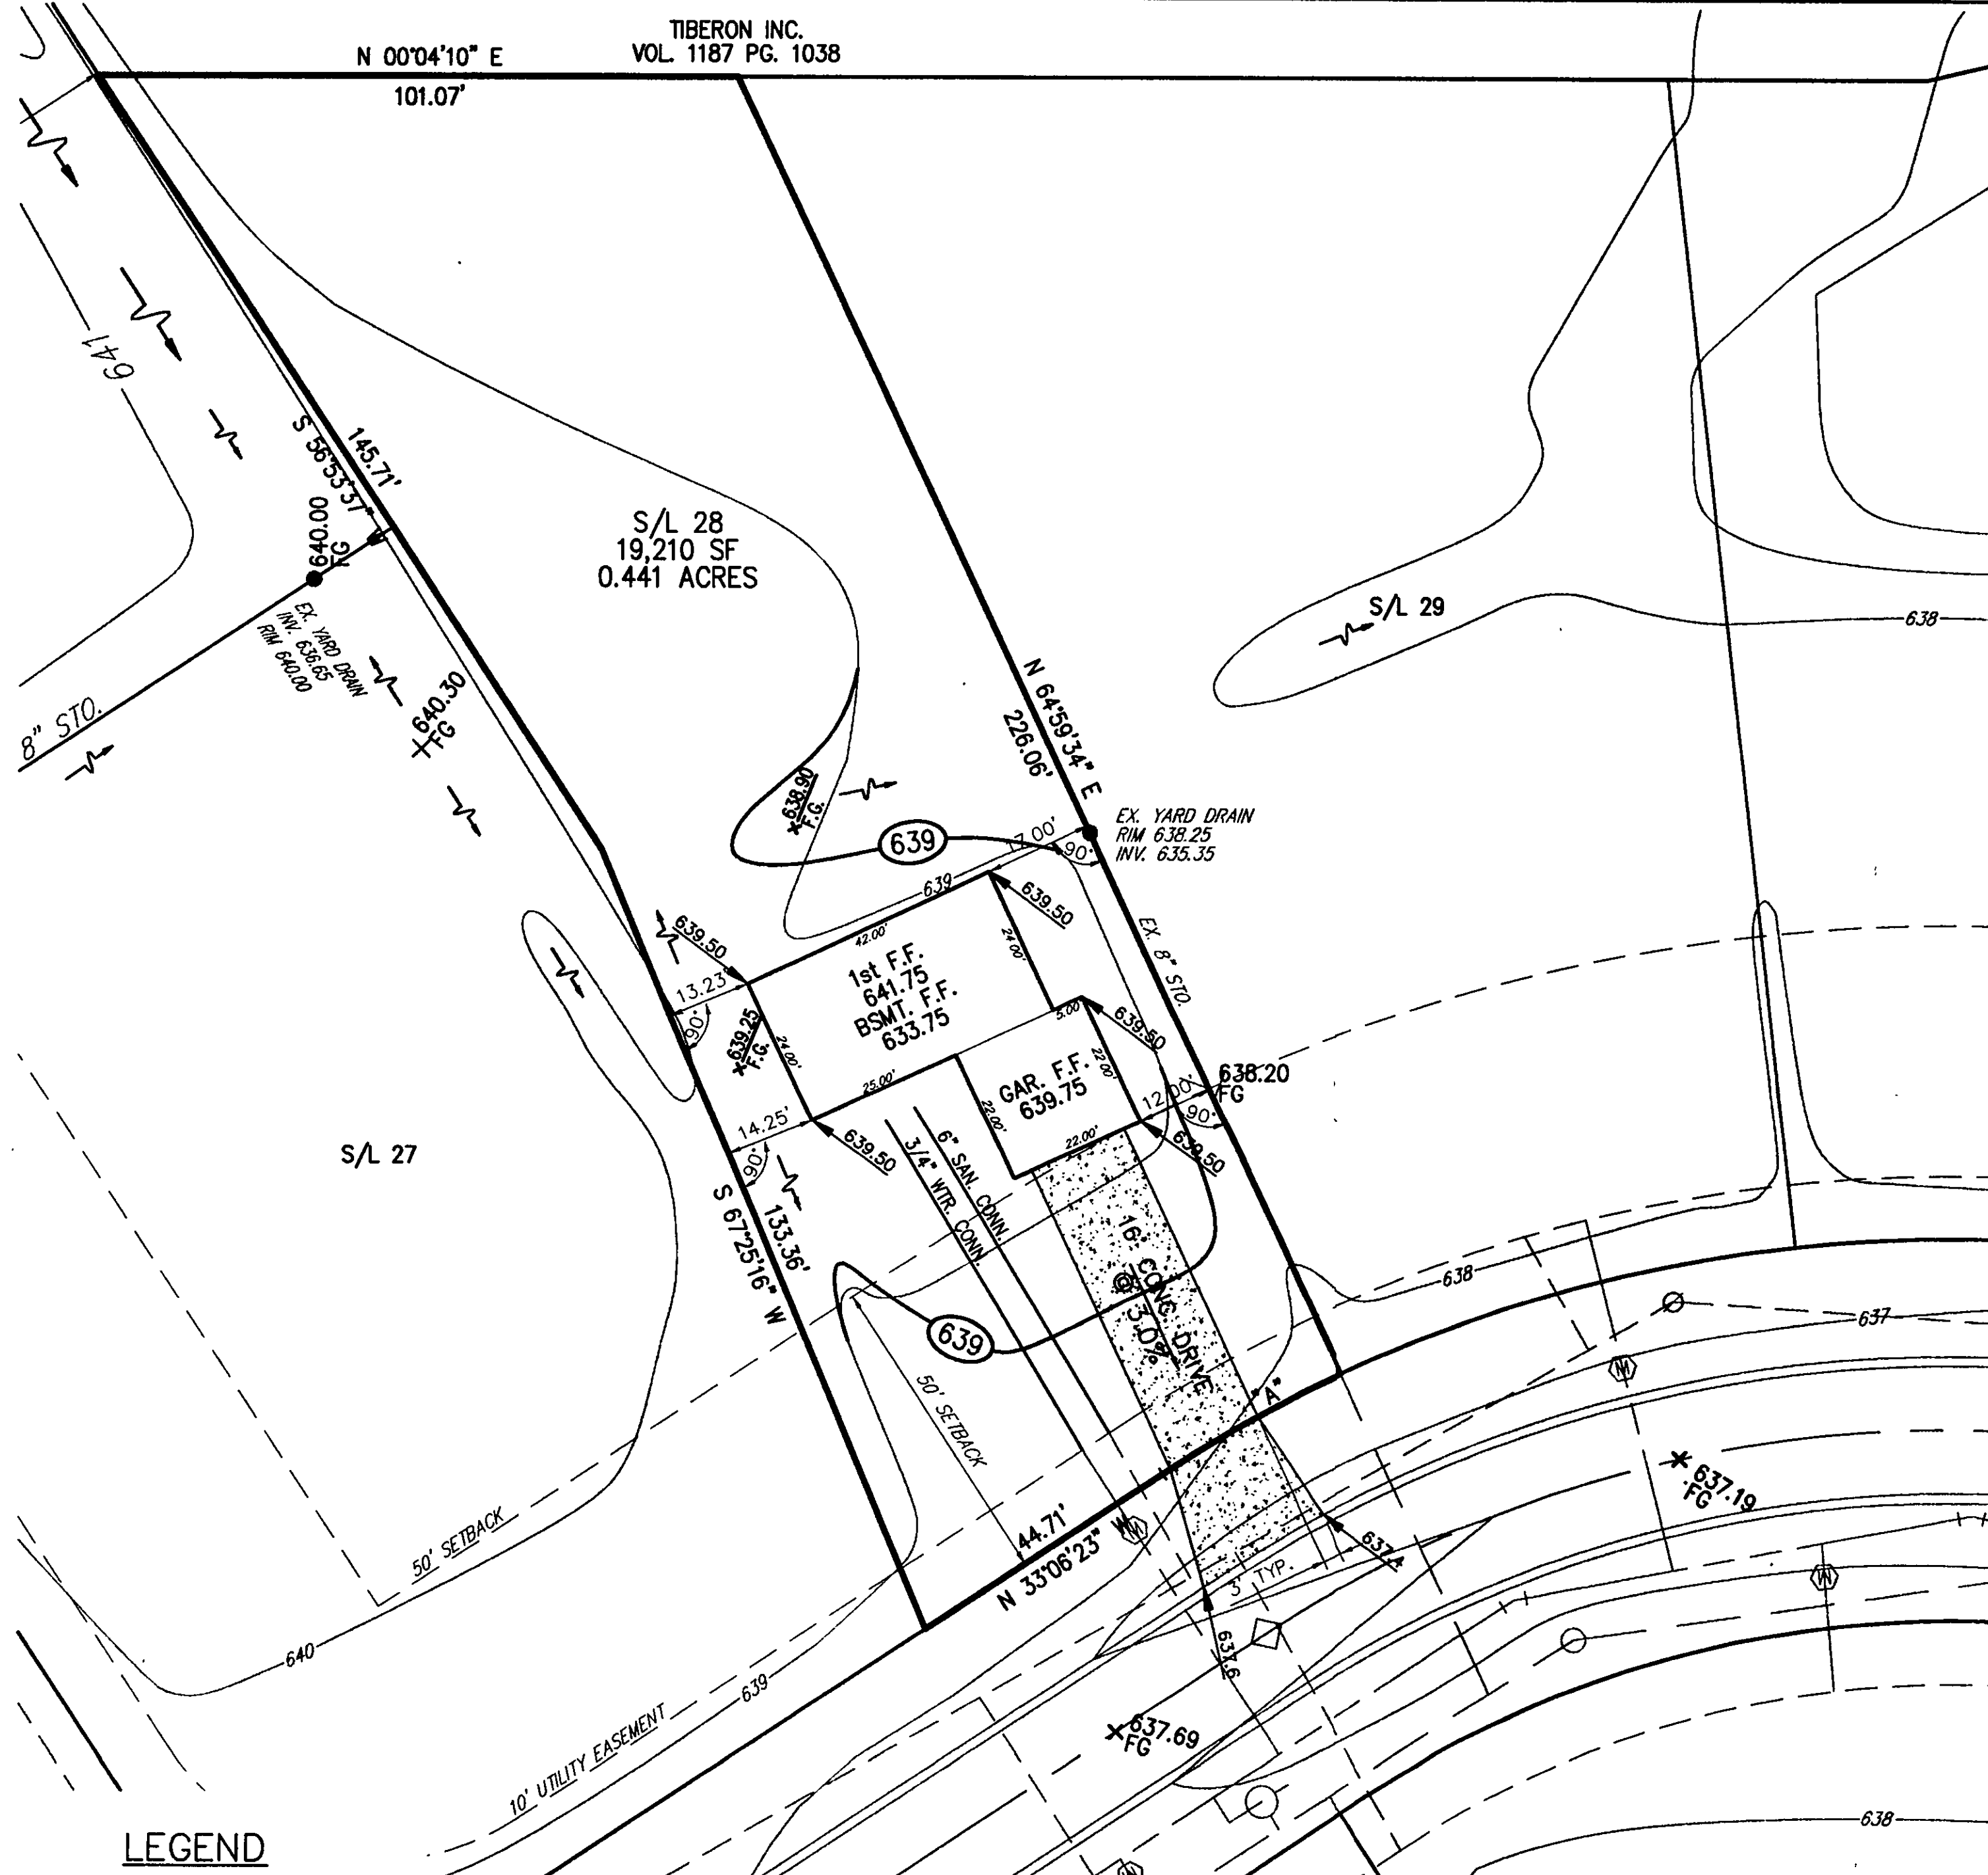

LEGEND

- 639.4 F.G. PROPOSED GRADES
- 639.4 F.S. PROPOSED SURFACES
- 641.70 H.P. EXISTING GRADES
- 641 EXISTING CONTOURS
- 639 PROPOSED CONTOURS

KIRKSTONE 60'

CERTIFICATION

I HEREBY CERTIFY THAT THIS PLAT WAS PREPARED BY ME AND IS CORRECT TO THE BEST OF MY KNOWLEDGE AND BELIEF.

BY: J. Wesley Hall
J. WESLEY HALL, P.E. NO. 58381

SITE PLAN for: **EDWARD H. TRESGER, INC.**


8100 DEEPWOOD BLVD. MENTOR, OHIO 44060
BEING SUBLOT NO. 28 IN THE PINES SUBDIVISION NO. 5 IN PAINESVILLE TOWNSHIP, OHIO.

DATE MARCH 2001
SCALE 1"=20'
DRAWN BY K.P.A.
CHK'D BY J.W.H.
F.B.# PG.

CT Consultants, Inc.
Engineers • Architects • Planners
Willoughby • Mentor • Columbus • North Canton • Youngstown

SHEET 1 OF 1
CONTRACT NO. 94290

GRAPHIC SCALE

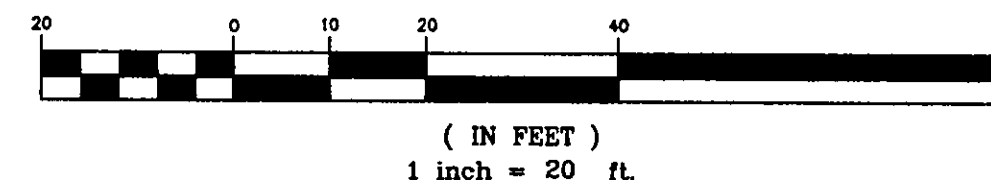


CURVE "A"
 $\Delta = 8^{\circ}05'57''$
 $R = 230.00'$
 $T = 16.28'$
 $L = 32.51'$
 $C = 32.49'$
 $N 29^{\circ}03'25'' W$

Grading Plan Approved
as shown and/or noted
JAMES R. GILLS, P.E.
Lake County Engineer

By J.M. Date 3/20/01

**ROOF DRAINS
SHALL DISCHARGE
TO SPLASH BLOCKS.**

APPROVED
PAINESVILLE TOWNSHIP
ZONING DEPARTMENT
2001/03/27
D. King

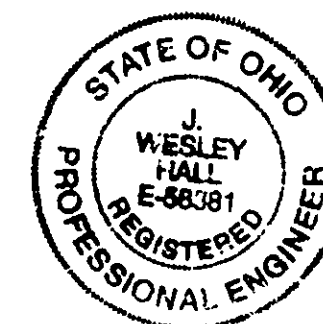

CT CONSULTANTS, INC.

MAR 12 2001

PRINTED

BENCHMARK:

TOP OF HYDRANT EAST SIDE
OF BACON RD. ACROSS FROM
HOUSE #789, ELEV = 643.46