

SITE PLAN

PAINESVILLE, OHIO
LAKE COUNTY, OHIO


for: **George Frost**

213 SYCAMORE AVE
PAINESVILLE, OHIO 44880

LOT: 1
VOLUME: 100.00
PAGE: 1
SUBDIVISION: C-57
NAME: Frost
DATE: 10/20/2017
SHEET NO. 1

This Permit Expires **JUN 4 1980**
PAINESVILLE TOWNSHIP
ZONING APPROVED
533
R. M. Hall
Zoning Inspector 6/4/78

HYDRAULIC PROFILE
SCALE: VERT 1"=5'
HORIZ 1"=20'

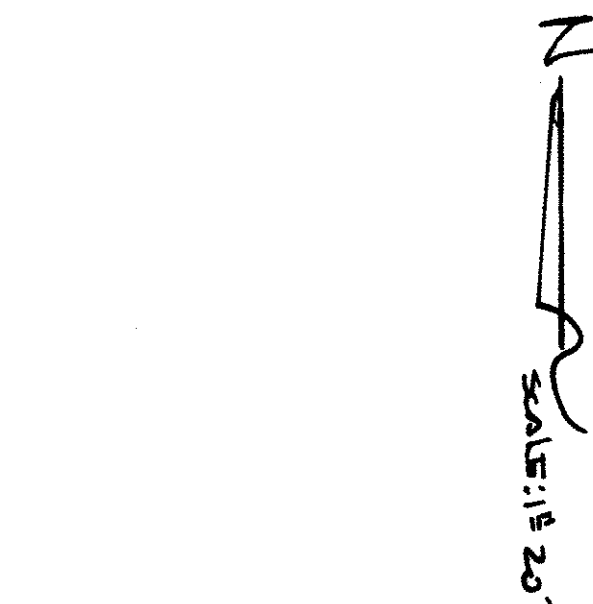

Grading Plan Approved
as shown and/or noted
THOMAS P. GILLESPIE, P.E.
Lake County Engineer
Date: 6-2-78

LEGEND
WATER VALVE (GAS)
WATER METER (GAS)
AS BUILT ELEVATION
HYDRANT
EXISTING CONTOURS
PROPOSED CONTOURS
EXIST. ELEV. 100.0
PROP. ELEV. 100.0
INDICATES DIRECTION OF SURFACE DRAINAGE

REMARKS
ALL BOUNDARY DATA SHOWN WAS OBTAINED FROM IDEERS, RECORDED
SUBDIVISION PLAT OR OTHER PUBLIC RECORDS
LOCATIONS AS SHOWN OF ADJACENT WELLS AND SEPTIC TANKS OBTAINED FROM
LAKE COUNTY HEALTH DEPARTMENT

DESIGN CERTIFICATION
THIS PLAT WAS PREPARED BY ME, AND IS CORRECT
TO THE BEST OF MY KNOWLEDGE AND BELIEF.
NAME: **Robert P. Baker**
SURVEYOR REGISTRATION NO. **PS 6528**


CHECK LIST
NO. OF BEDROOMS
DIMENSIONS
TIE TO NEAREST STREET
SUBJECT NO. PARCEL NO.
SURROUNDING OWNERS FIN. OR
BLDG. TIE TO GRADERS
APPROX. TYPE WITH THICKNESS
SEPTIC TANK LOCATION & DUPLICATION AREA
WELL LOCATION
ISOLATION RADIUS FROM WELL
ROCK OUTCROPPINGS

REVISIONS
NO. DATE BY
1 11/5/77
2 11/5/77
3 11/5/77
4 11/5/77
5 11/5/77

PLAN PREPARED BY:
BABCOCK • JONES & ASSOCIATES, INC.
270 MAIN ST.
SUITE 220
PAINESVILLE, OHIO
SCALE: 1" = 20'
DATE: 5/24/82
DRAWING NO. 82-065
PHONE NO. 357-1811

"AS BUILT" CERTIFICATION
I, HEREBY CERTIFY THAT THE CIRCLED GRADES ARE EXISTING
FINISH GRADES CHECKED IN THE FIELD ON 19
AND ARE CORRECT TO THE BEST OF MY KNOWLEDGE AND BELIEF.

REGISTERED SURVEYOR REG. NO.

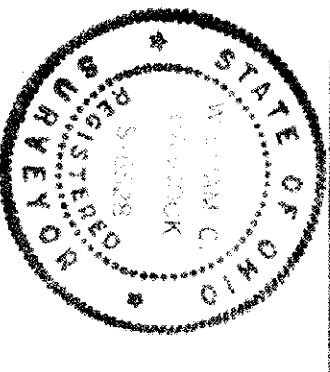

HARRY ROAD 60'

EMPO - TRANSPORTATION 12' W
TBAUT 24' W
INSPECTION WELL
MIL 8 DIA WITH
SECURED COVER
IF DELETED TO
STOCK COVER &
4" PVC PIPE
PERFORATED
3/4" DIA
DETAIN DRAIN