
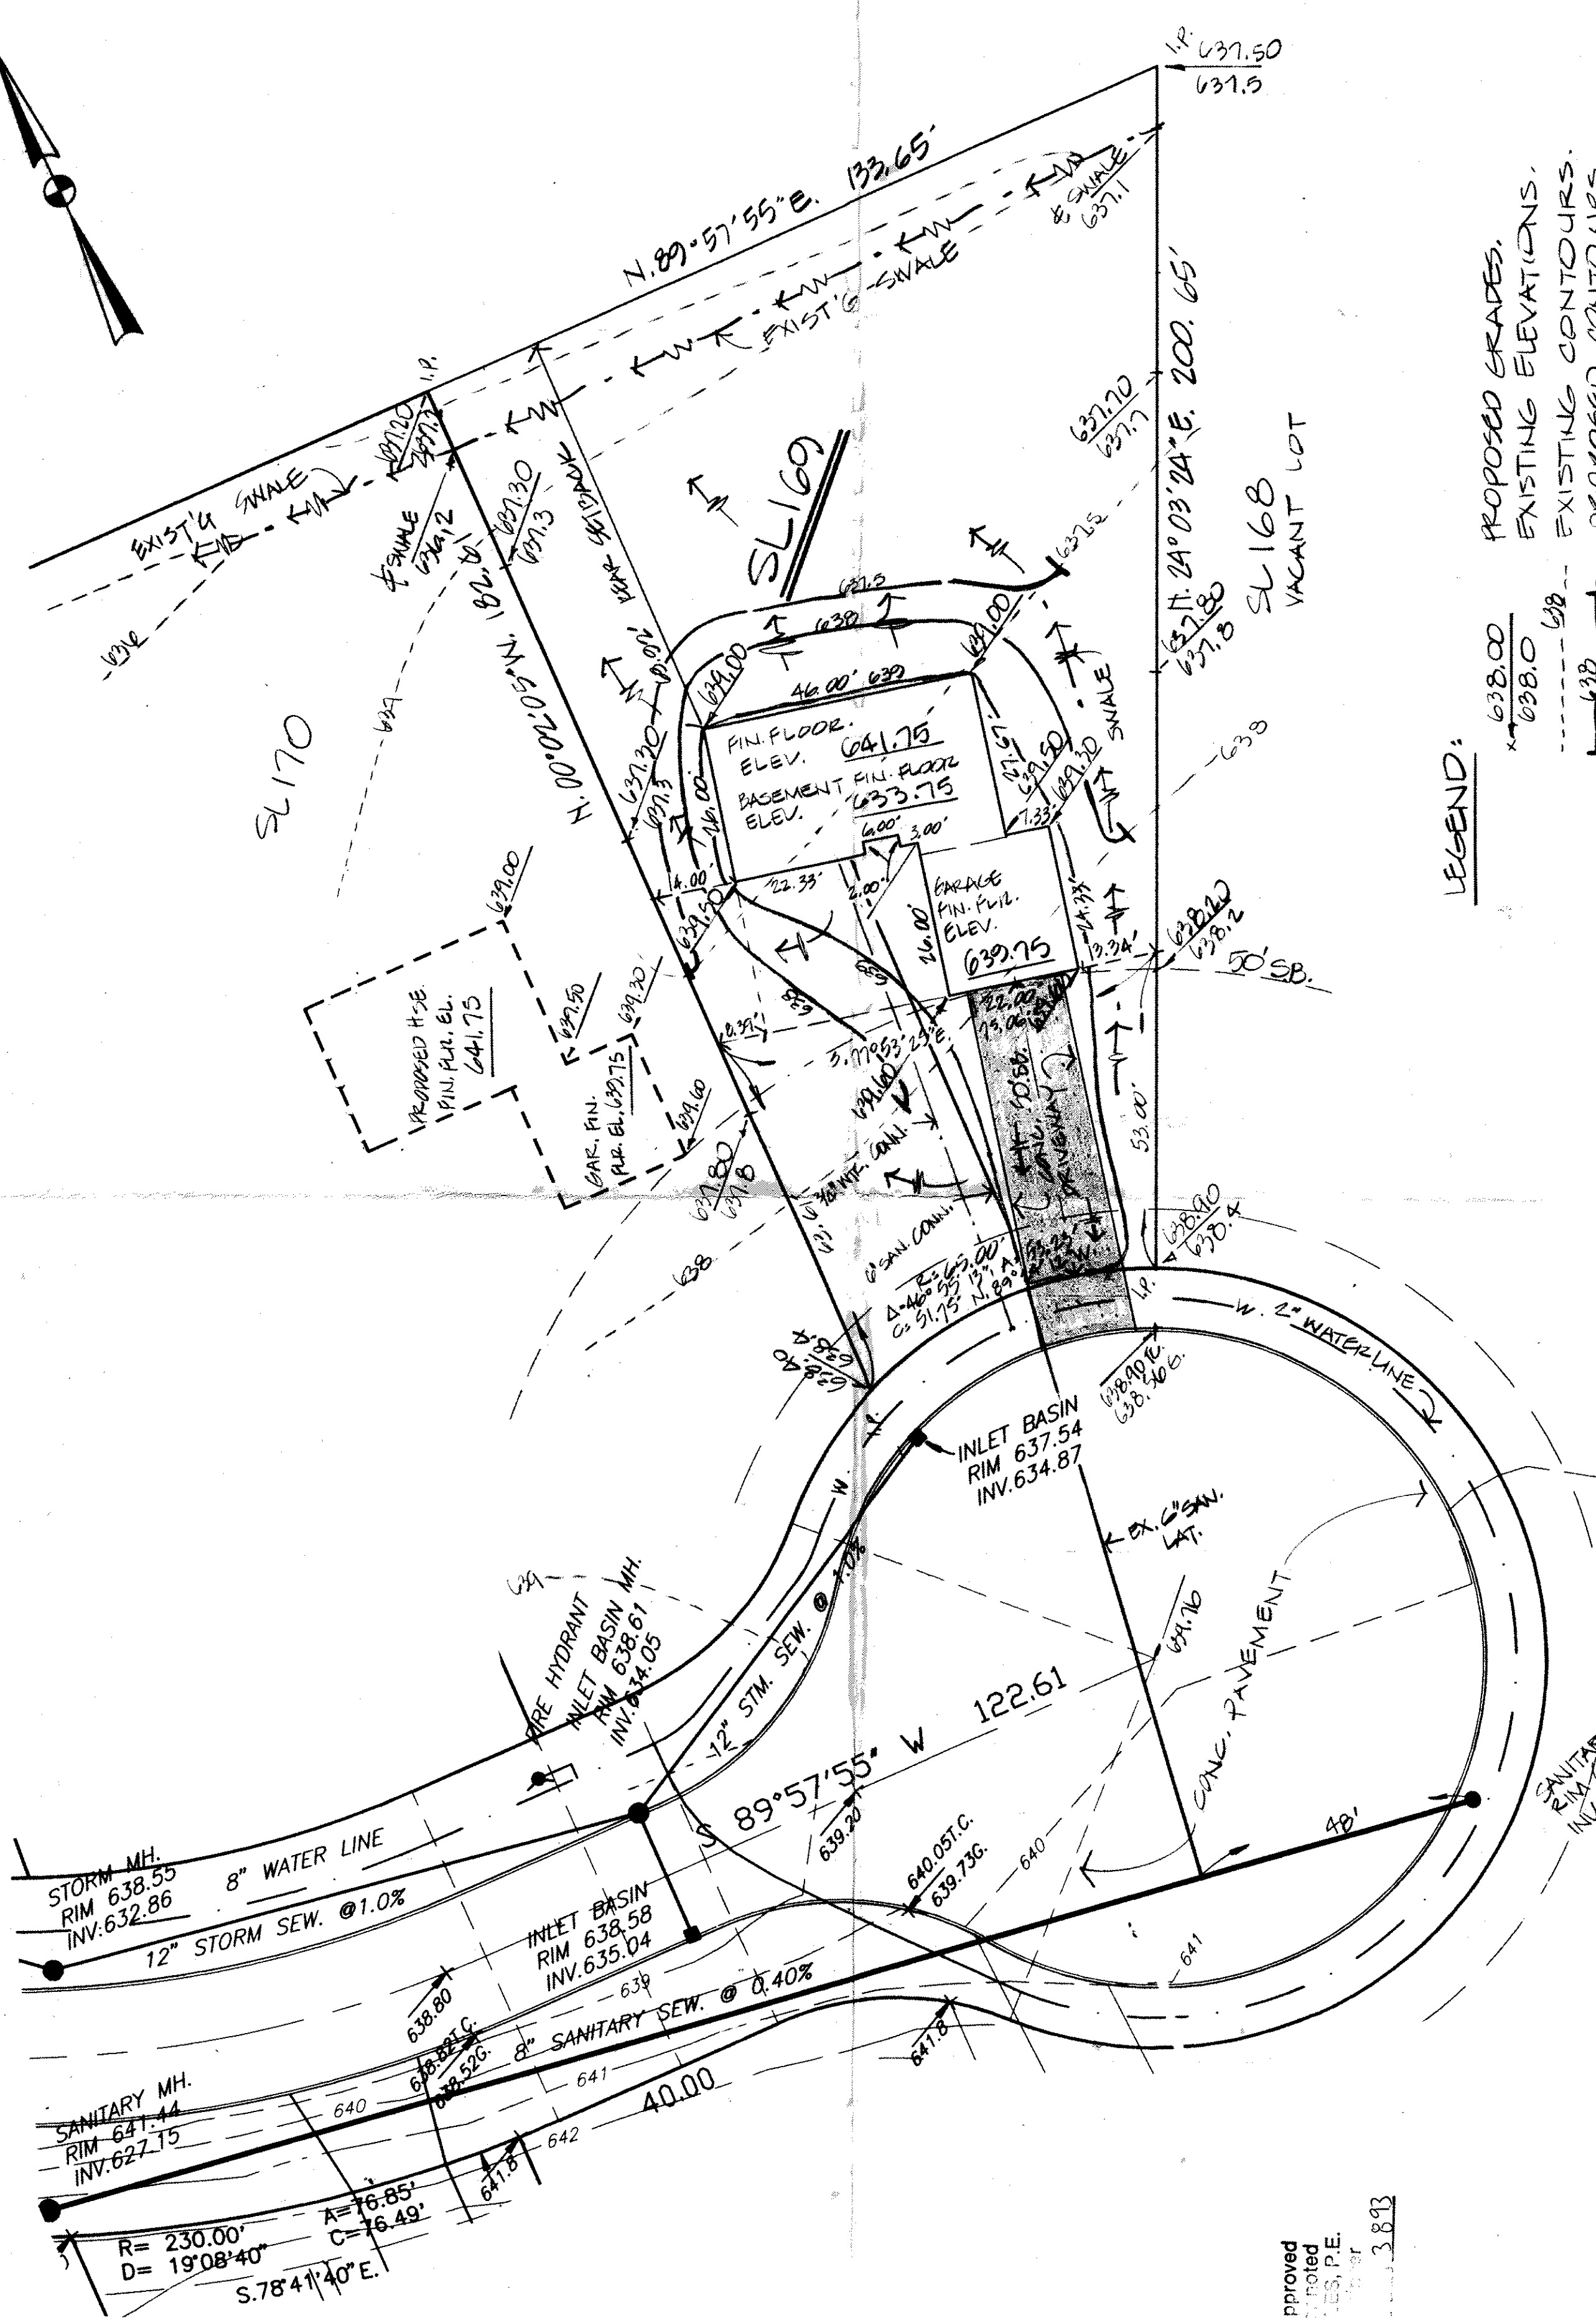


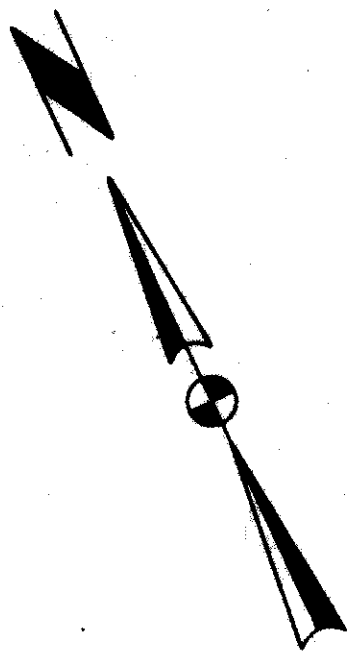

LEGEND:

638.00 PROPOSED GRADES.
638.00 EXISTING ELEVATIONS.
638.00 EXISTING CONTOURS.
638.00 PROPOSED CONTOURS.

SITE PLAN FOR: EDWARD H. TRESGER, INC.
8100 PAINESVILLE BLVD., MENTOR, OHIO 44060
BEING SUBLOT NO. 169 IN THE PINES SUBDIVISION PHASE III-C IN PAINESVILLE, OHIO

CT Consultants, Inc.
Engineers • Architects • Planners

DATE: MAR. 4, 1993
SCALE: 1" = 20'
DRAWN BY: GJH
CHECKED BY: [Signature]

SHEET 1 OF 1
CONTRACT NO. [Blank]



CERTIFICATION:

I HEREBY CERTIFY THAT THIS PLAN WAS PREPARED BY ME AND IS CORRECT TO THE BEST OF MY KNOWLEDGE AND BELIEF.

BY: Timothy P. Hadden
TIMOTHY P. HADDEN, P.E., P.S.M., 6785

APPROVED
PAINESVILLE TOWNSHIP
ZONING DEPARTMENT
#8357 3/5/93

Grading Plan Approved
as shown and noted
TRESGER, P.E.
GJH 3893