
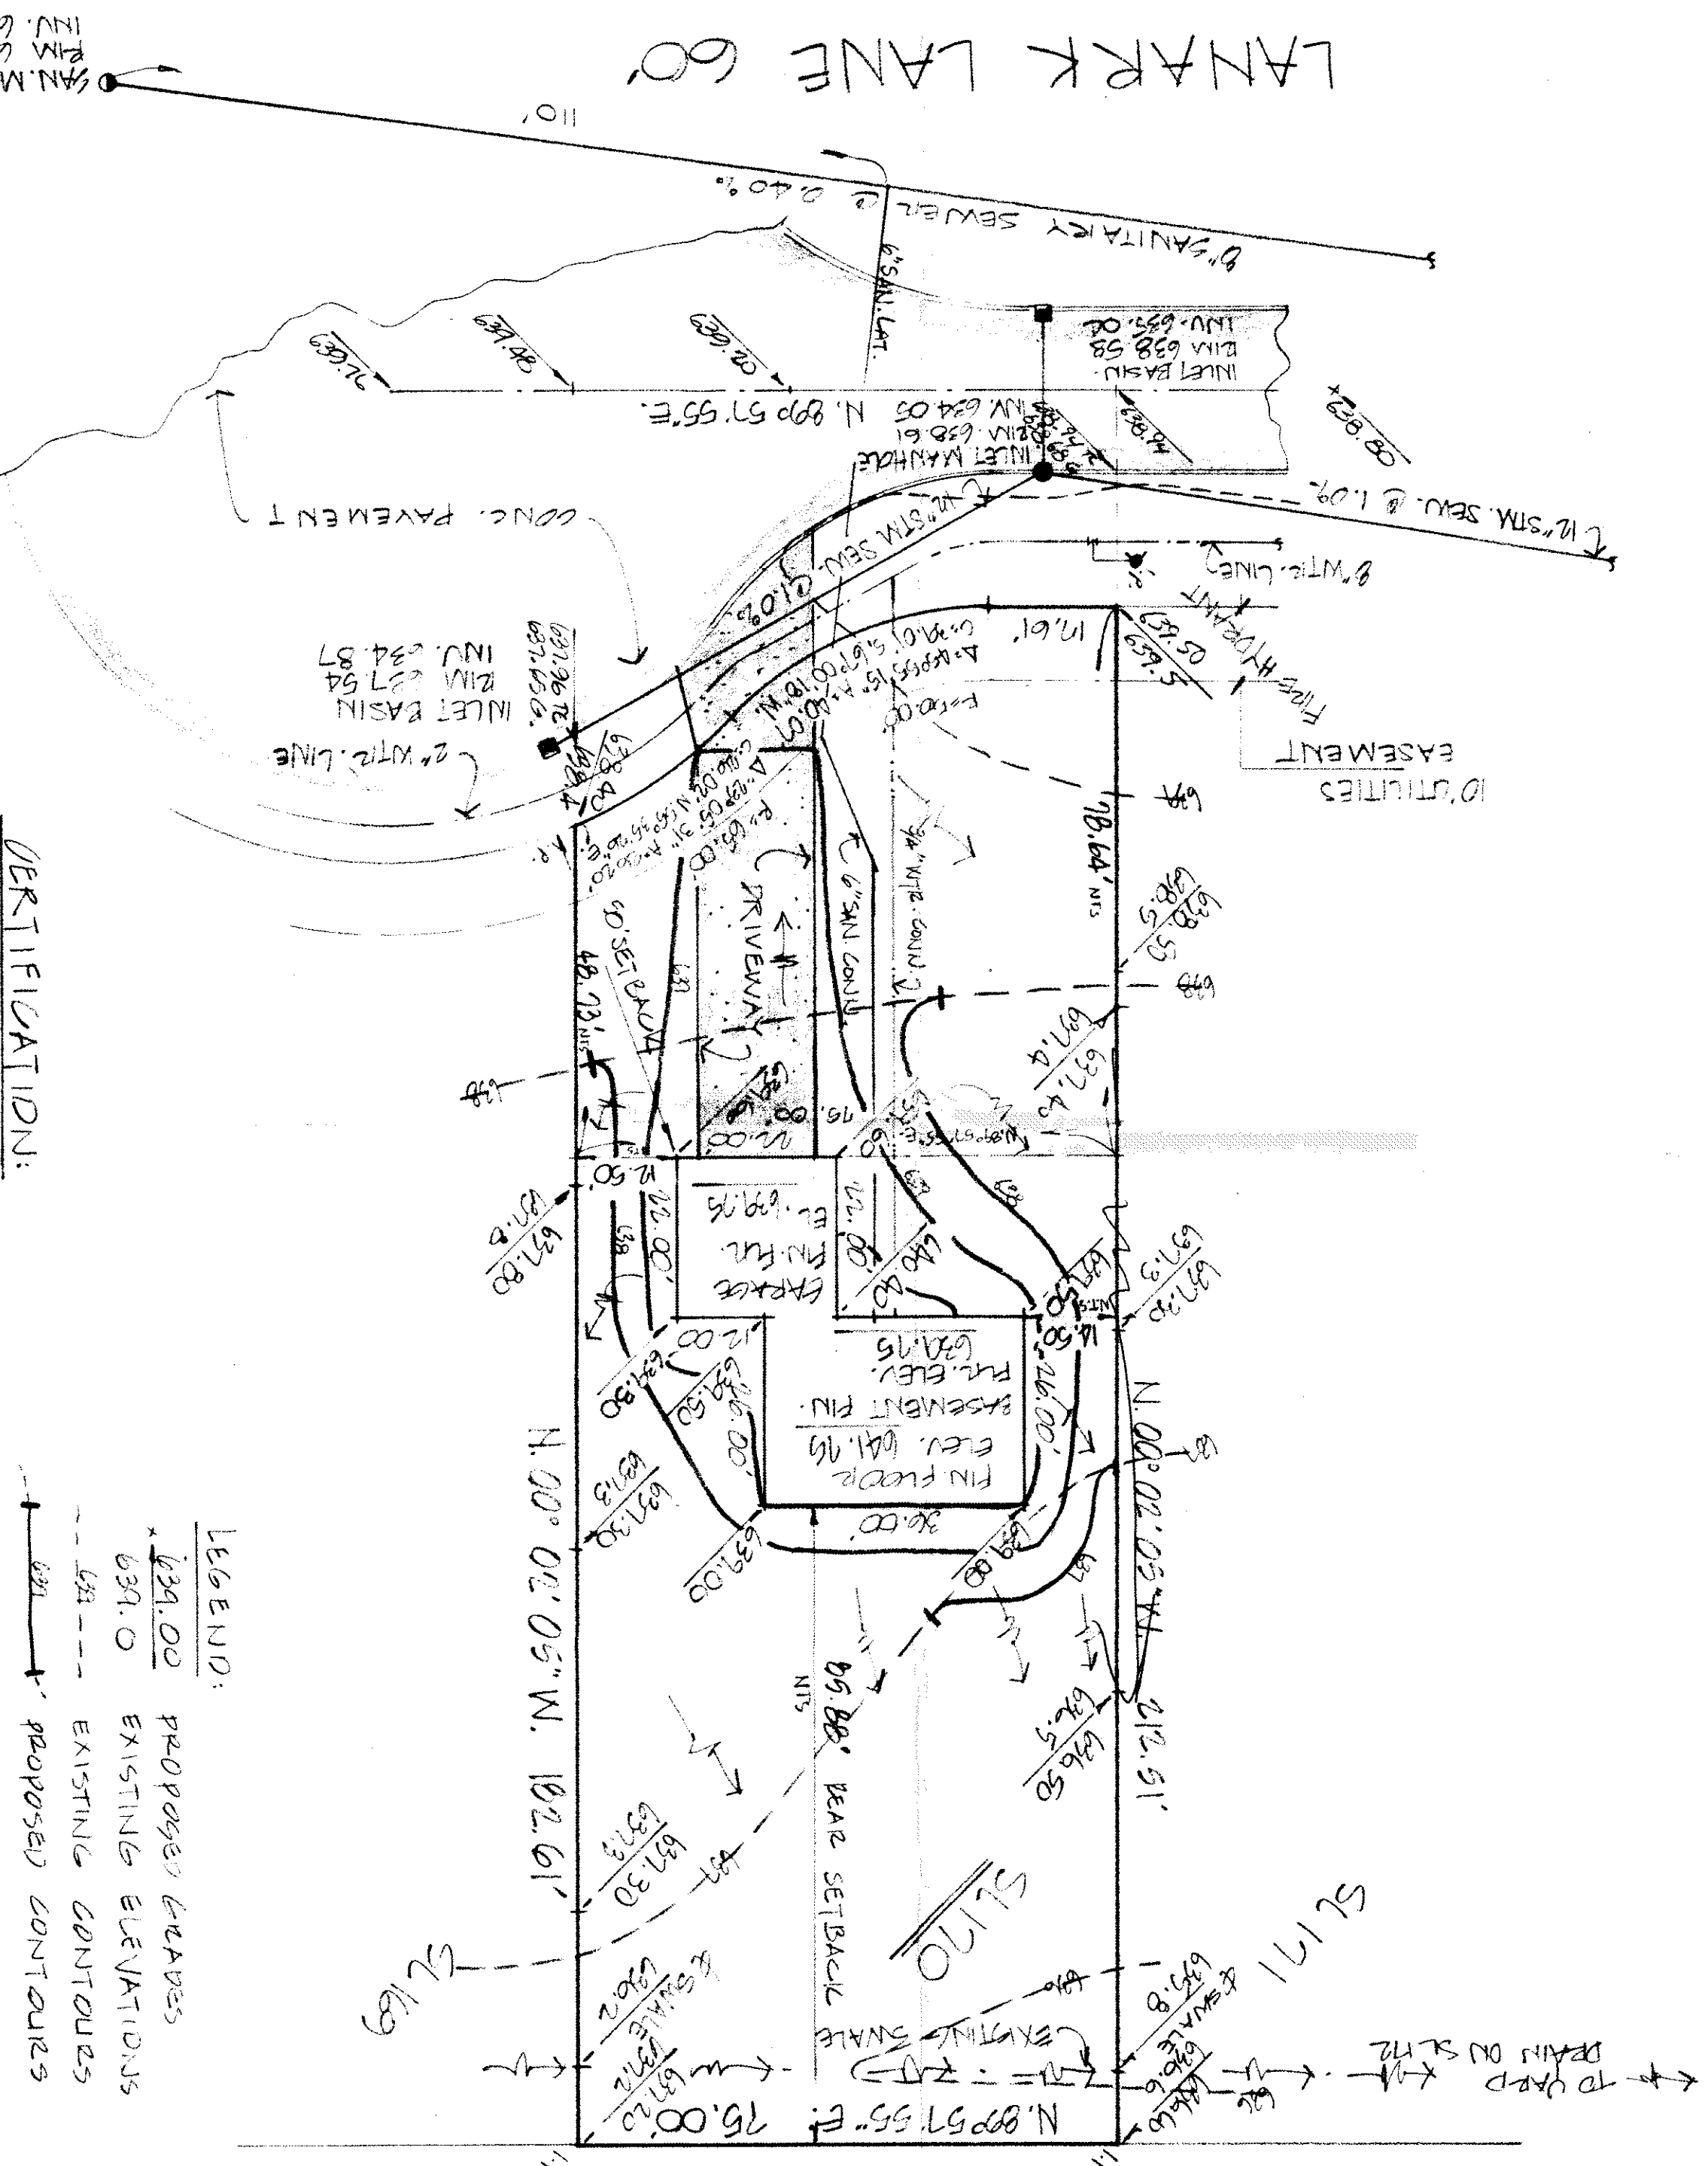


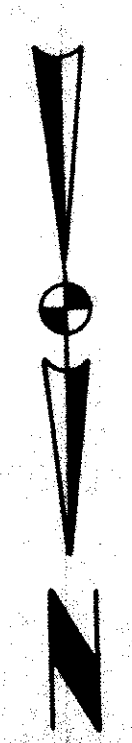

LEGEND:
- - - - - PROPOSED GRADES
- - - - - EXISTING ELEVATIONS
- - - - - EXISTING CONTOURS
- - - - - PROPOSED CONTOURS

APPROVED
PAINESVILLE TOWNSHIP
ZONING DEPARTMENT


BENCHMARK:
SANITARY HOLE AT END OF
CUL-DE-SAC ELEV. 641.29

Grading Plan Approved
as shown and/or noted
THOMAS P. GILLES, P.E.
Lake County Engineer
By 9/14 Date 10/19/2

CERTIFICATION:

I HEREBY CERTIFY THAT THIS PLAN
WAS PREPARED BY ME AND IS
CORRECT TO THE BEST OF MY
KNOWLEDGE AND BELIEF.

BY: Doe M J
Prof. Eng. No. 50281

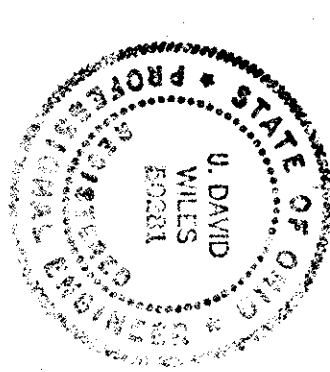

SITE PLAN FOR: **EDWARD H. TRESSER, INC.**
8100 DEERWOOD BLVD. MENTOR, OHIO 44060
BEING SUBLOT NO. 170 IN THE PAINESVILLE TOWNSHIP, OHIO.

CT Consultants, Inc.
Engineers • Architects • Planners

DATE: 9/27/2012
SCALE: 1"=20'
DRAWN BY: DB
CHECKED BY: DB

SHEET: 1 OF 1
CONTRACT NO. 1000000000