


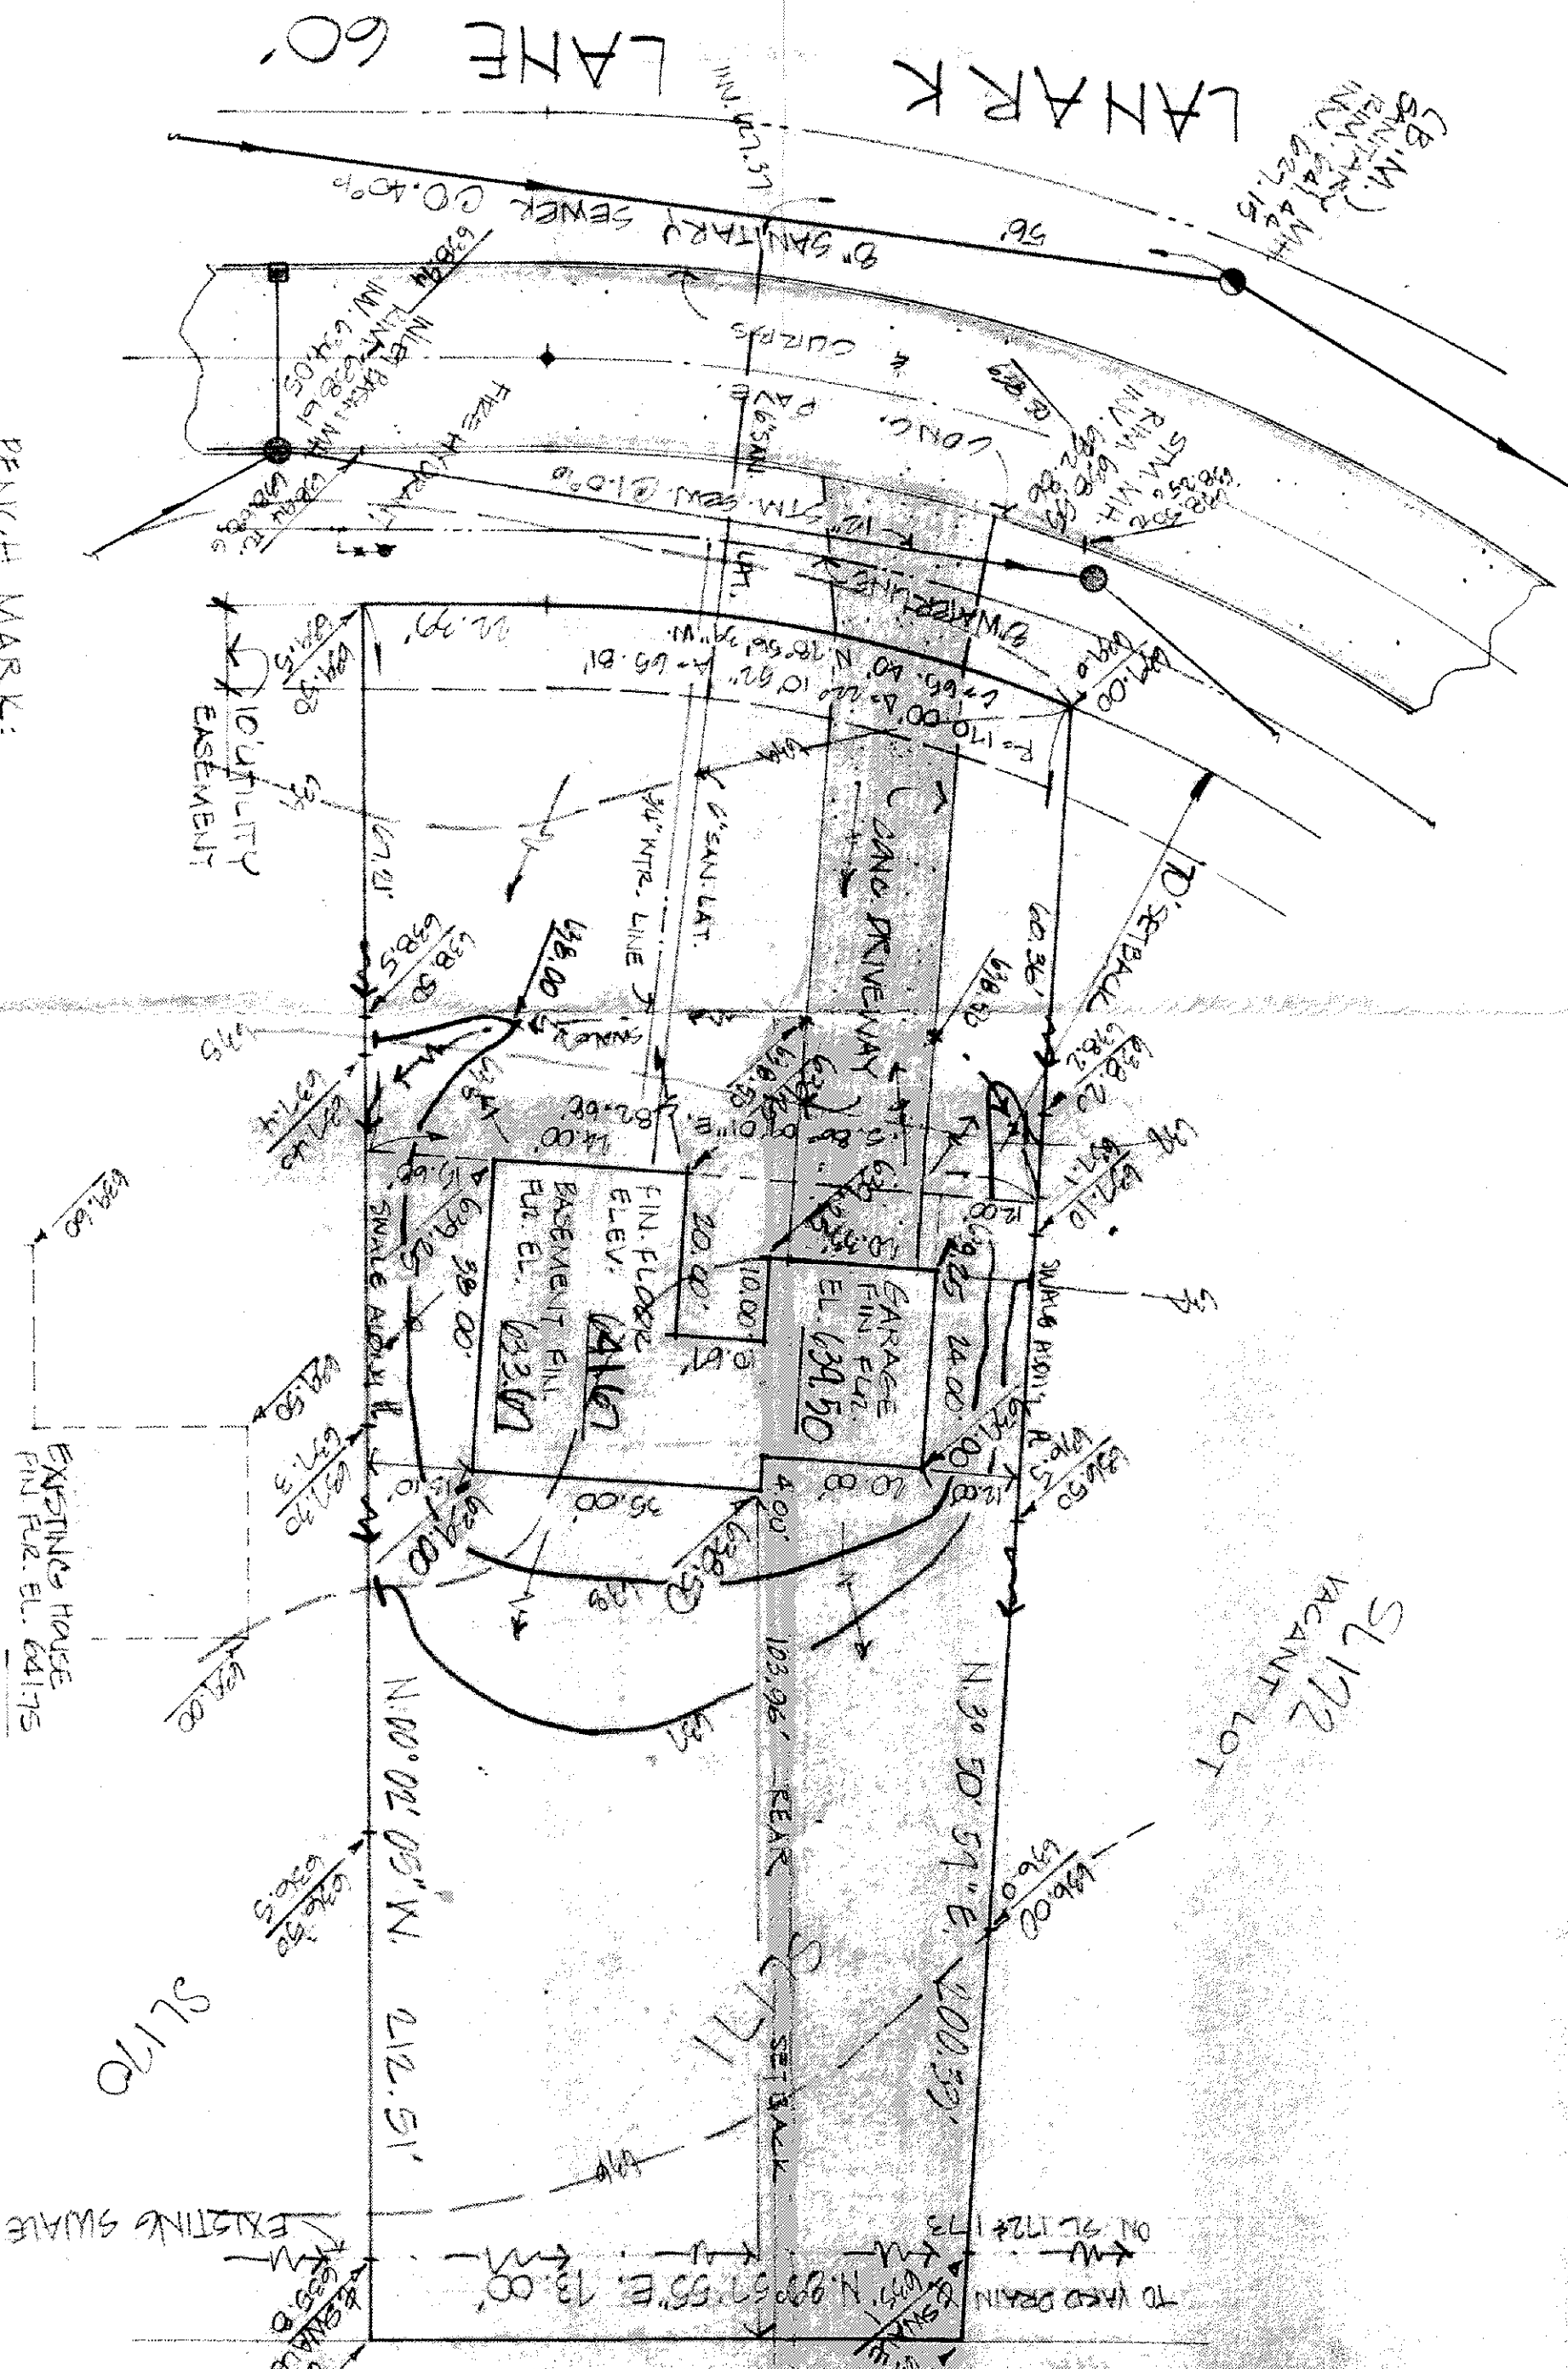

BEACH MARK:
SANITARY MH. B.M.
ELEV. 641.44


LEGEND:
--- PROPOSED GRADES
--- EXISTING ELEVATIONS
--- EXISTING CONTOURS
--- PROPOSED CONTOURS

Grading Plan Approved
as shown and/or noted
THOMAS P. GILLES, P.E.
Lake County Engineer
By GJH Date 2.9.93
APPROVED
PAINESVILLE TOWNSHIP
ZONING DEPARTMENT
#8345 [Signature]

CERTIFICATION:

HEREBY CERTIFY THAT THIS PLAN
WAS PREPARED BY ME AND IS CORRECT
TO THE BEST OF MY KNOWLEDGE AND BELIEF.

By: Richard J. Bilski
Richard J. Bilski P.S. No. 5244

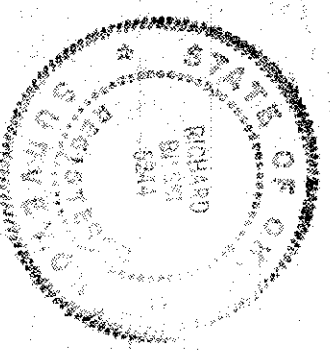

SITE PLAN FOR: **EDWARD H. TRESSEMER, INC.**
8100 DEERWOOD BLVD., MENTOR, OHIO 44060
BEING SUBLT NO. 171 IN THE PINES SUBDIVISION NO. 3C IN PAINESVILLE TOWNSHIP, OHIO.

DATE	JAN 22, 1993	SHEET	1
SCALE	1"=20'	OF	1
DRAWN BY	C.B.	CONTRACT NO.	83-4-13
CHECKED BY	R.J.B.		

CT Consultants, Inc.
Engineers • Architects • Planners
Milloughby • Mentor • Columbus • Lorain • North Canton • Sturtevant