
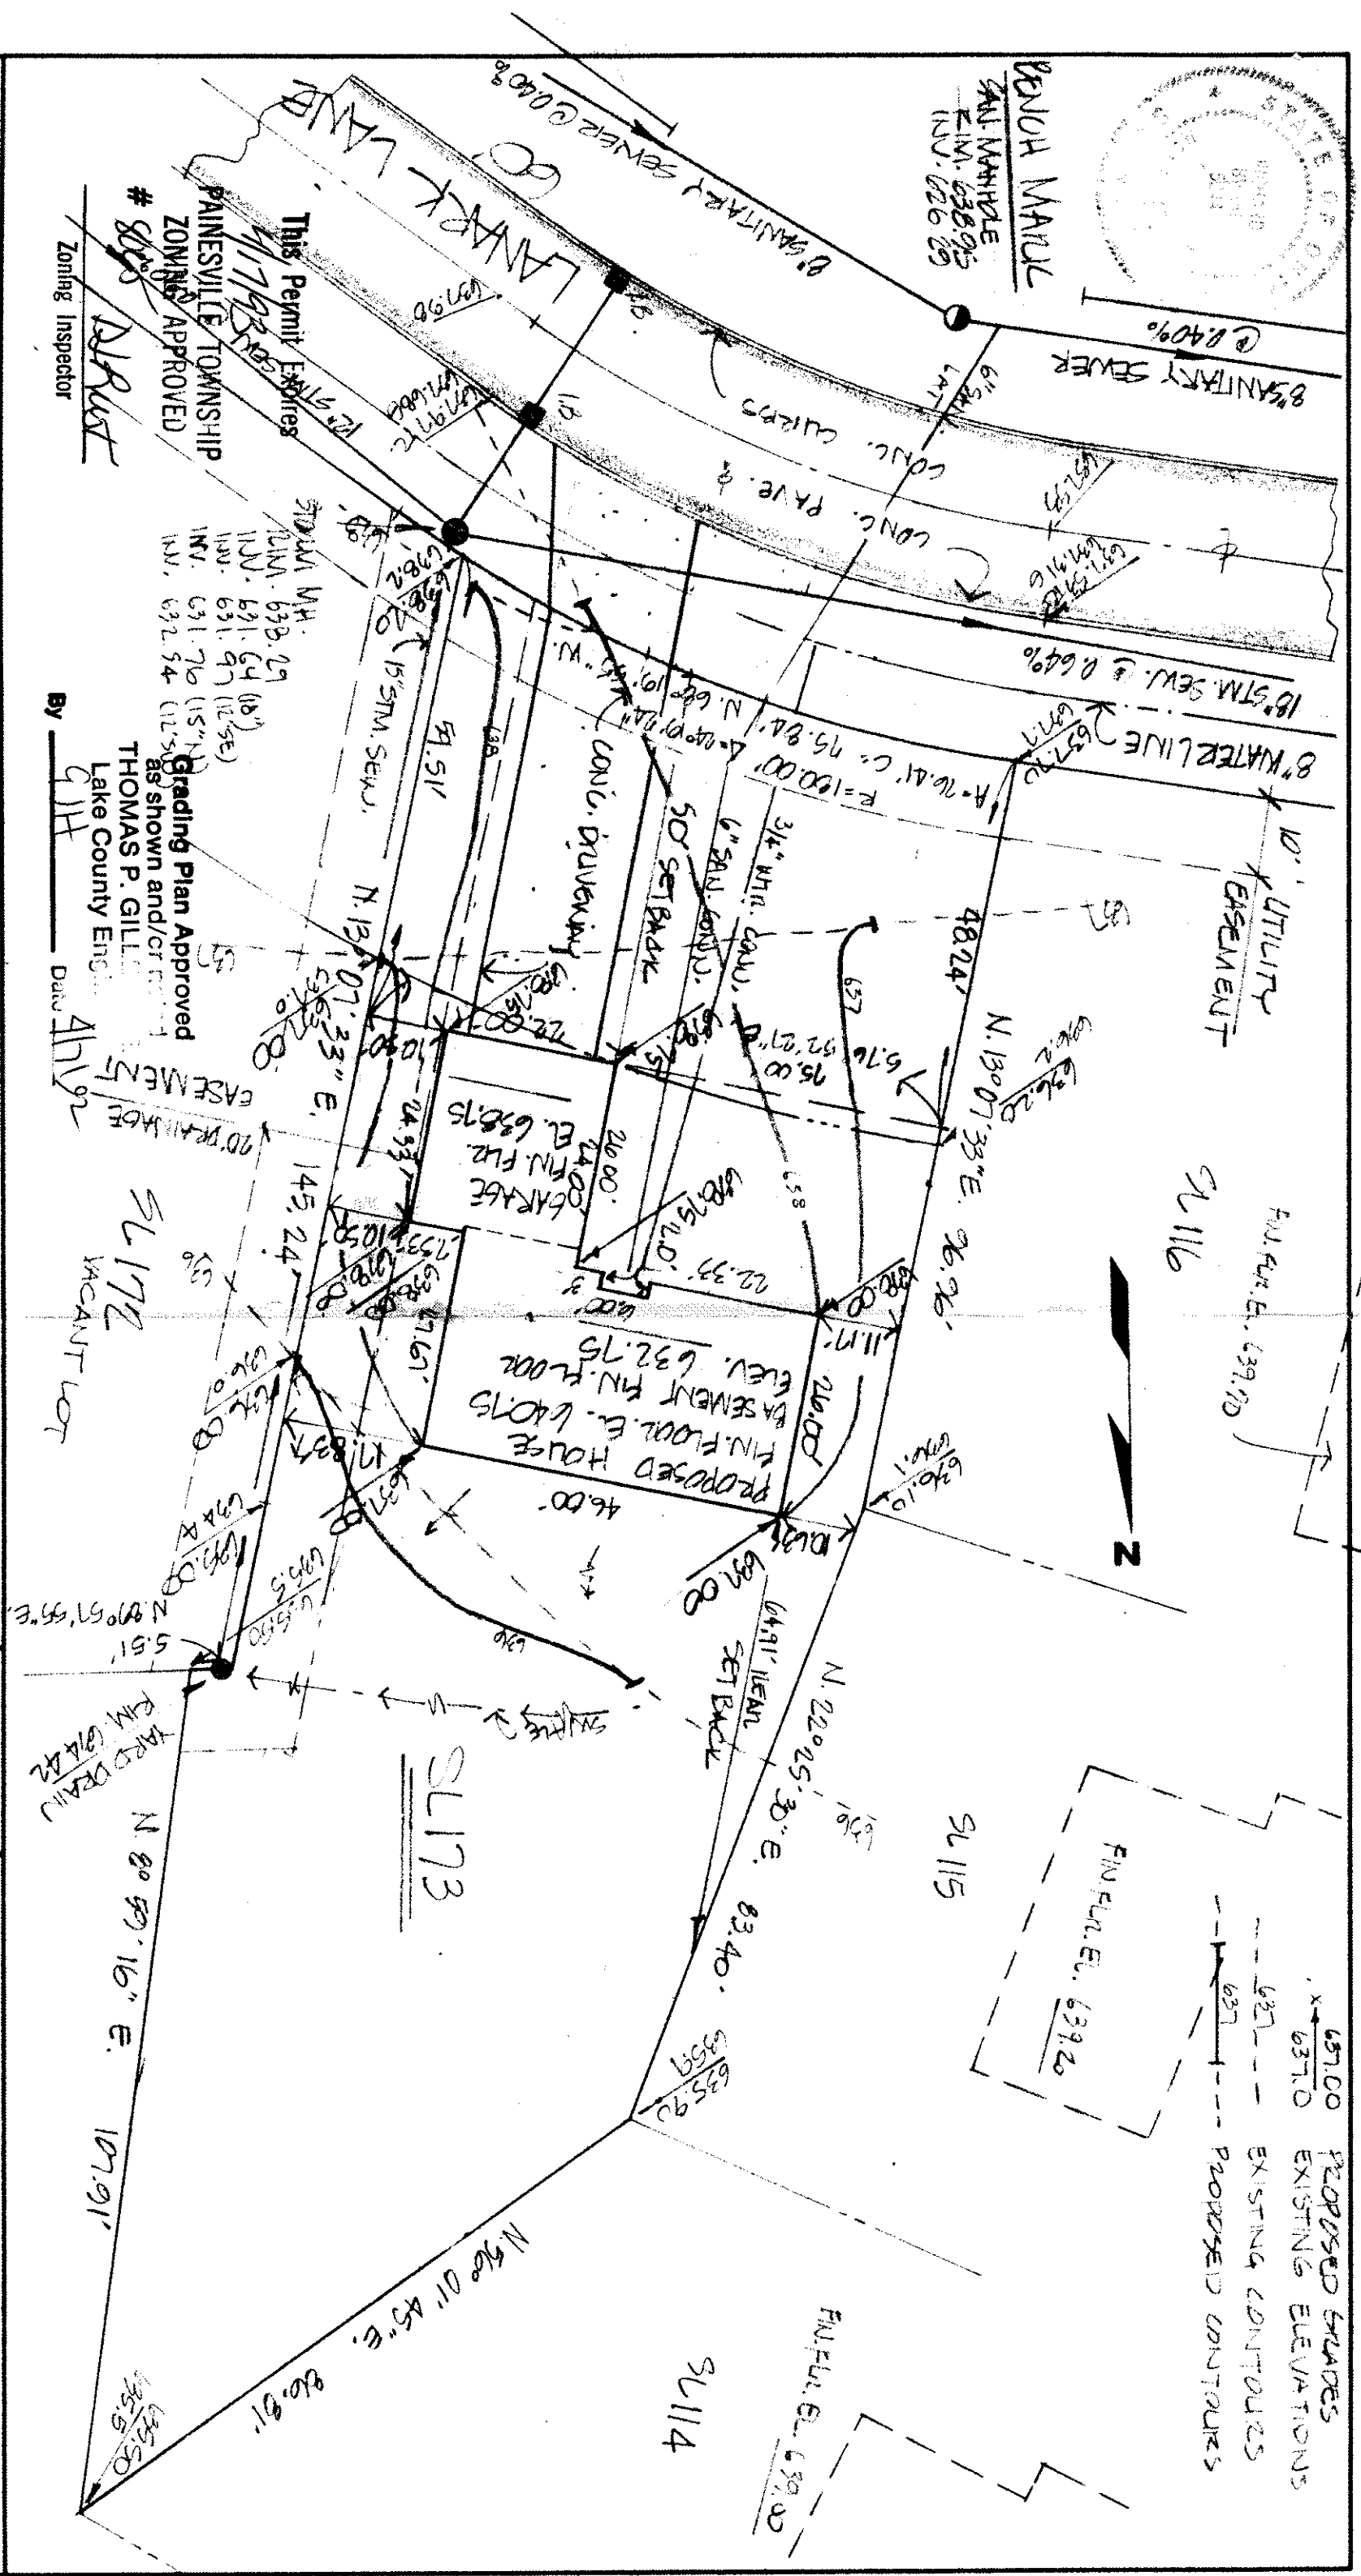


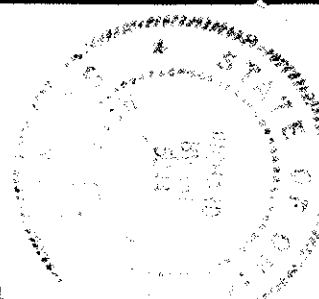

DESIGN CERTIFICATION

THIS PLAN WAS PREPARED BY ME AND IS CORRECT TO THE BEST OF MY KNOWLEDGE AND BELIEF.

REG. SURVEYOR # 5244

AS BUILT CERTIFICATION

I HEREBY CERTIFY THAT THE CIRCLED GRADES ARE EXISTING FINISH GRADES CHECKED IN THE FIELD ON _____ AND THAT THE SURVEY IS CORRECT TO THE BEST OF MY KNOWLEDGE AND BELIEF.

REG. SURVEYOR NO. _____



CT Consultants, Inc.
Engineers • Architects • Planners
Tolloughby • Mentor • Columbus • Lorain • North Canton • Stebbinsville

DATE: APR 6, 1992

SCALE: 1"=20'

DRAWN BY: CR.

CHECKED BY: 89.479

JOB NO. 870 PG. 5-7

SITE PLAN FOR 31179

EDWARD H. TRESEDER, INC.

8100 DEERWOOD BLVD. WENTZVILLE, OHIO 44060
BEING SUBMIT NO. 173 TO THE PINES HILL SUBDIVISION PHASE III-C IN PAINESVILLE TWP. OHIO