


DESIGN CERTIFICATION
 THIS PLAN WAS PREPARED BY ME,
 AND IS CORRECT TO THE BEST OF
 MY KNOWLEDGE AND BELIEF.
Richard Gilles
 5294

AS BUILT CERTIFICATION
 I HEREBY CERTIFY THAT THE CIRCLED GRADES
 ARE EXISTING FINISH GRADES CHECKED IN THE
 FIELD ON SURVEY IS CORRECT TO THE BEST OF MY
 KNOWLEDGE AND BELIEF.
 REG. SURVEYOR NO.

CT Consultants, Inc.
 Engineers • Architects • Planners
 Miloukby • Mentor • Columbus • Lorain • North Canton • Steubenville
 DATE: 10/4/90
 SCALE: 1"=10'
 DRAWN BY: A
 CHECKED BY: J.A.B.
 JOB NO: 87-418
 FB 101 Pg 95

SITE PLAN FOR:
EDWARD H. TRESEK, INC.
 8118 DEERWOOD BLVD, MENTOR, OHIO 44060
 BEING SUBLOT NO. 12 IN THE PAINES SUBDIVISION
 PHASE III-B IN PAINESVILLE TOWNSHIP, OHIO

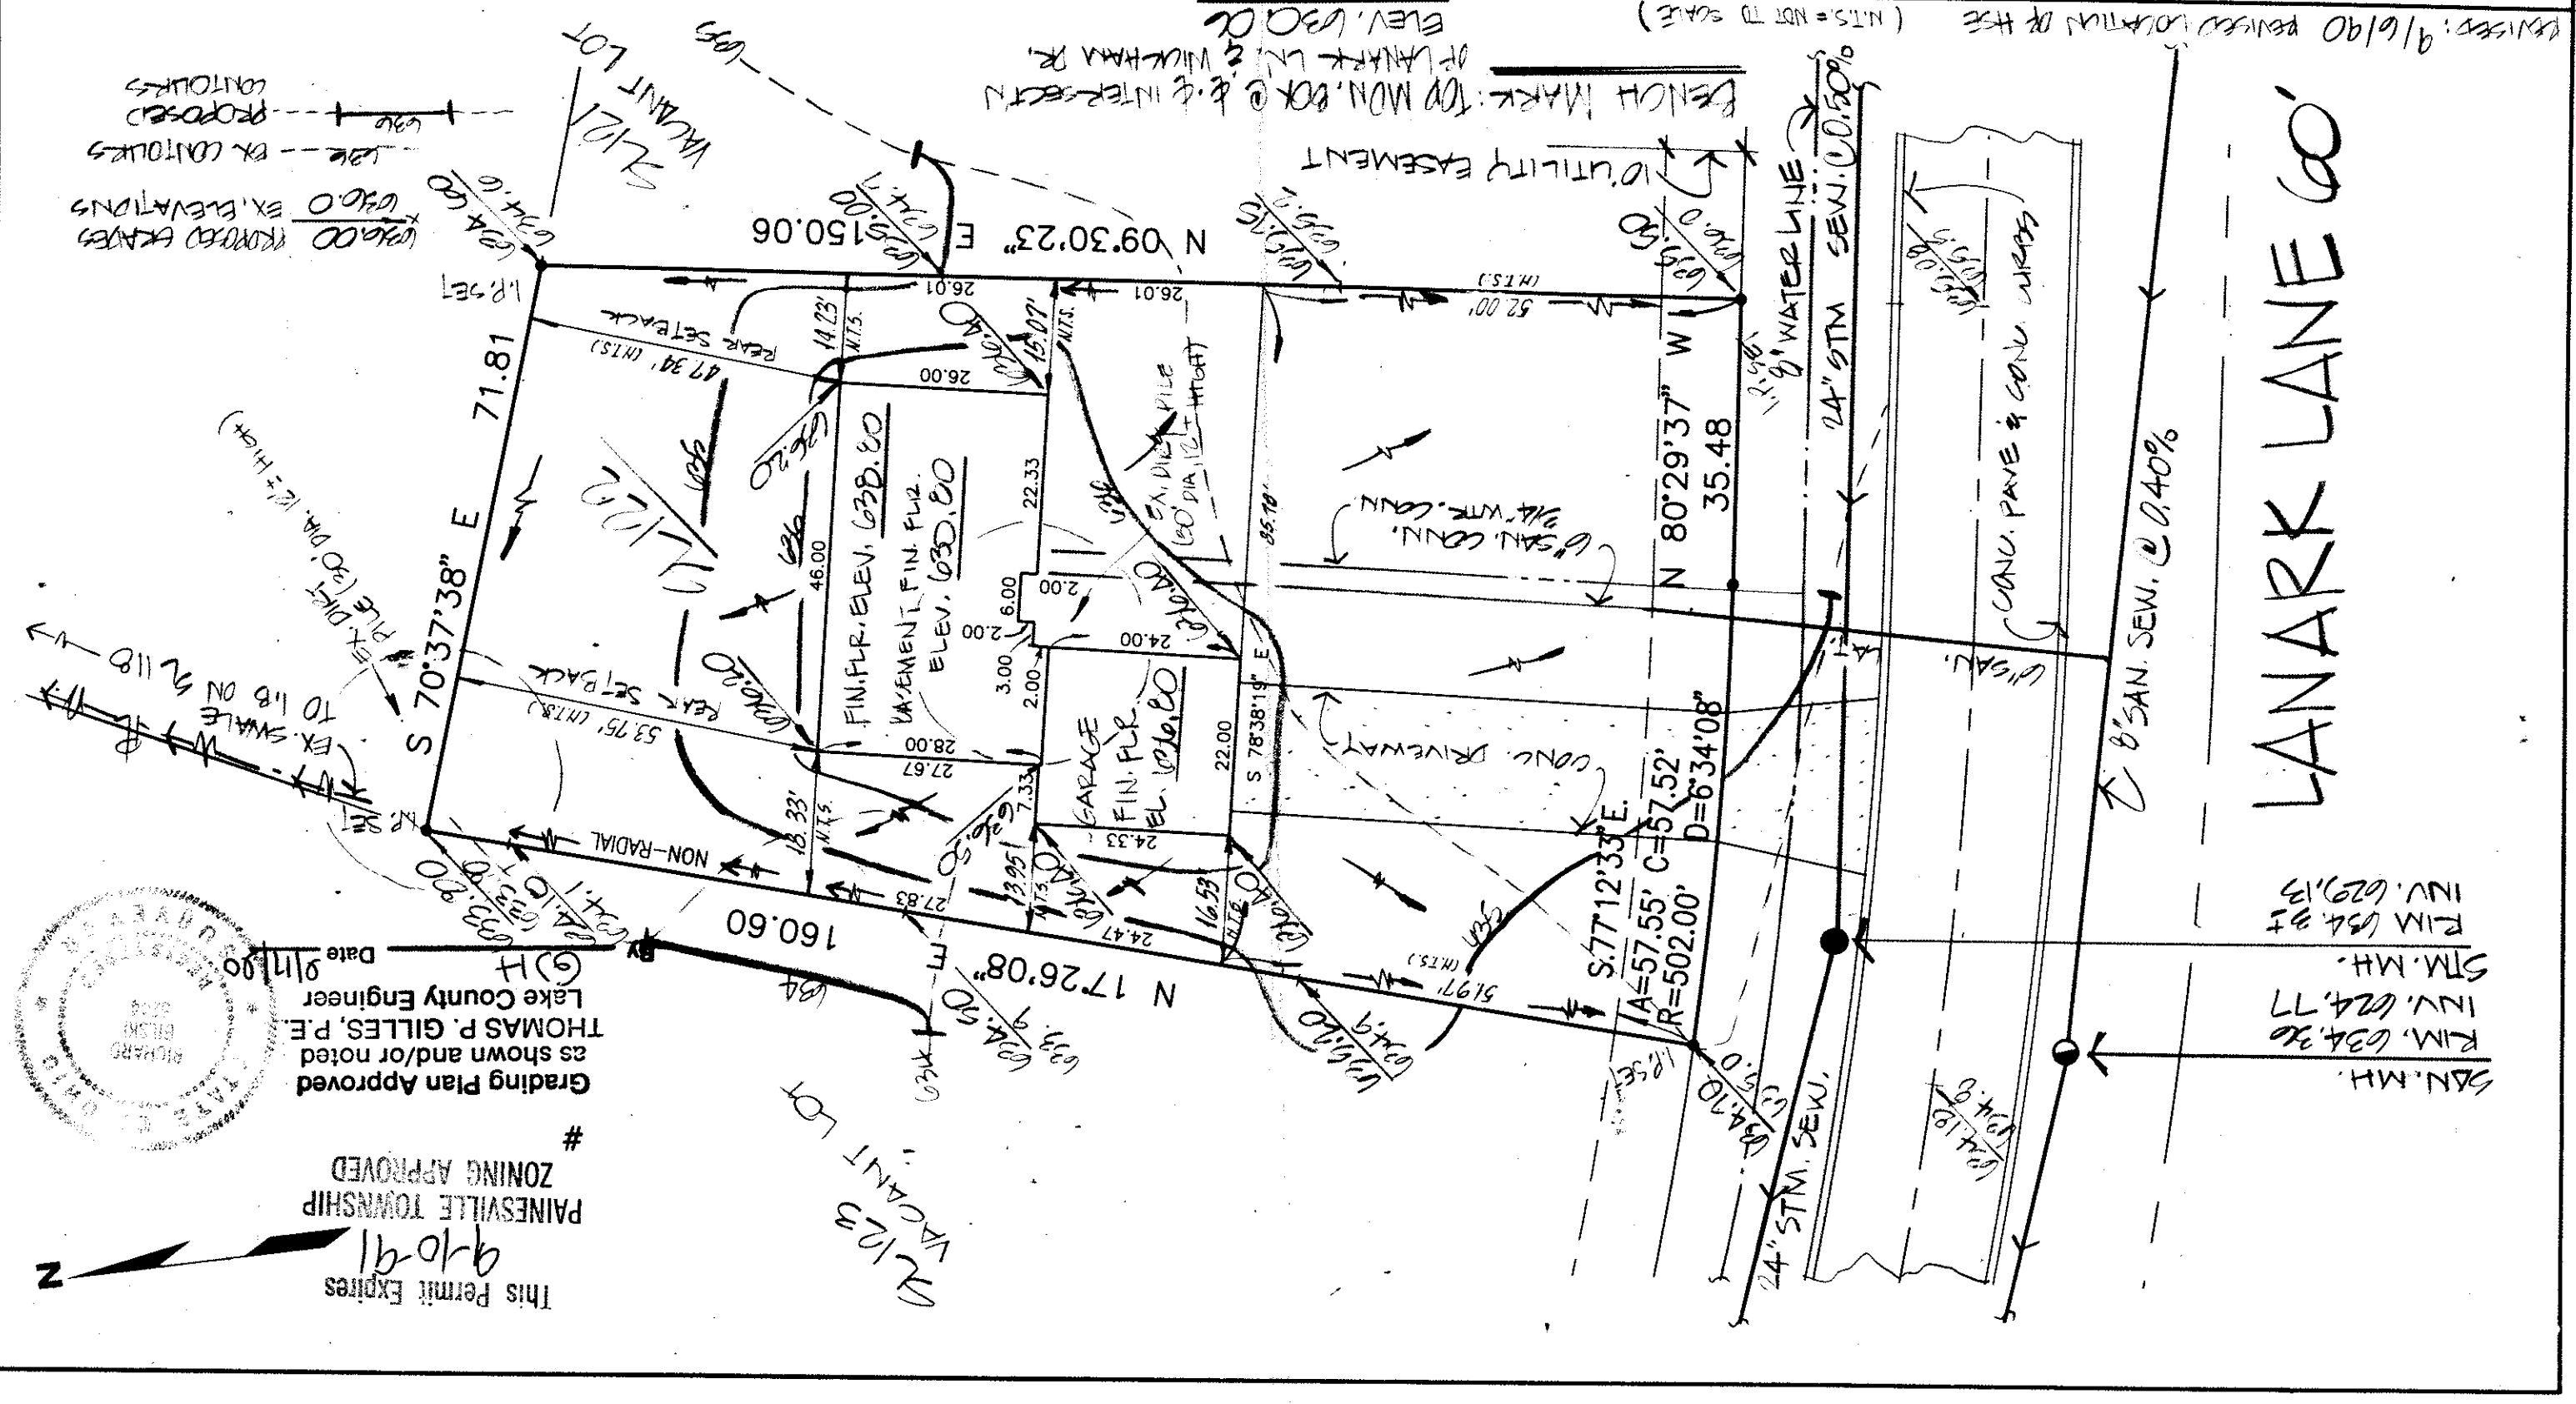

This Permit Expires 9-10-91
 PAINESVILLE TOWNSHIP ZONING APPROVED
 #
 Grading Plan Approved as shown and/or noted
 THOMAS P. GILLES, P.E.
 Lake County Engineer
 Date 9/11/90
 RICHARD GILLES
 5294

SAN. MH. RIM 634.30 INV. 624.77
 STM. MH. RIM 634.30 INV. 629.13