

REG. SURVEYOR NO. 3644

I HEREBY CERTIFY THAT THE CIRCLED GRADES ARE EXISTING FINISH GRADES CHECKED IN THEIR FIELD ON _____ AND THAT SURVEY IS CORRECT TO THE BEST OF MY KNOWLEDGE AND BELIEF.

NEG. SURVEYOR NO

CT Consultants, Inc.
Engineers • Architects • Planners
Milwaukie • Mosier • Columbus • Lewis • North Canton • Newnanville

DATE FEB. 25, 1992
SCALE 1" = 20'
DRAWN BY C.B.
CHKD BY PJB
JOB NO. 89-478
FB 707 PG. 86


EDWARD H. TRESEDER, INC.
8100 DEERWOOD BLVD. MENTOR, OH. 44060
PHONE SUBLOT NO. 141 IN THE PINE SUBDIVISION
PHASE III-B IN PAINESVILLE TOWNSHIP, OHIO.

SITE PLAN FOR:

EDWARD H. TRESEDER, JR.

STATE OF OHIO
REGISTERED
SURVEYOR
RICHARD
BILSKI
5244

Grading Plan Approved
as shown and/or
AS PERMITTED
COUNTY ENGINEER
By 91H 3

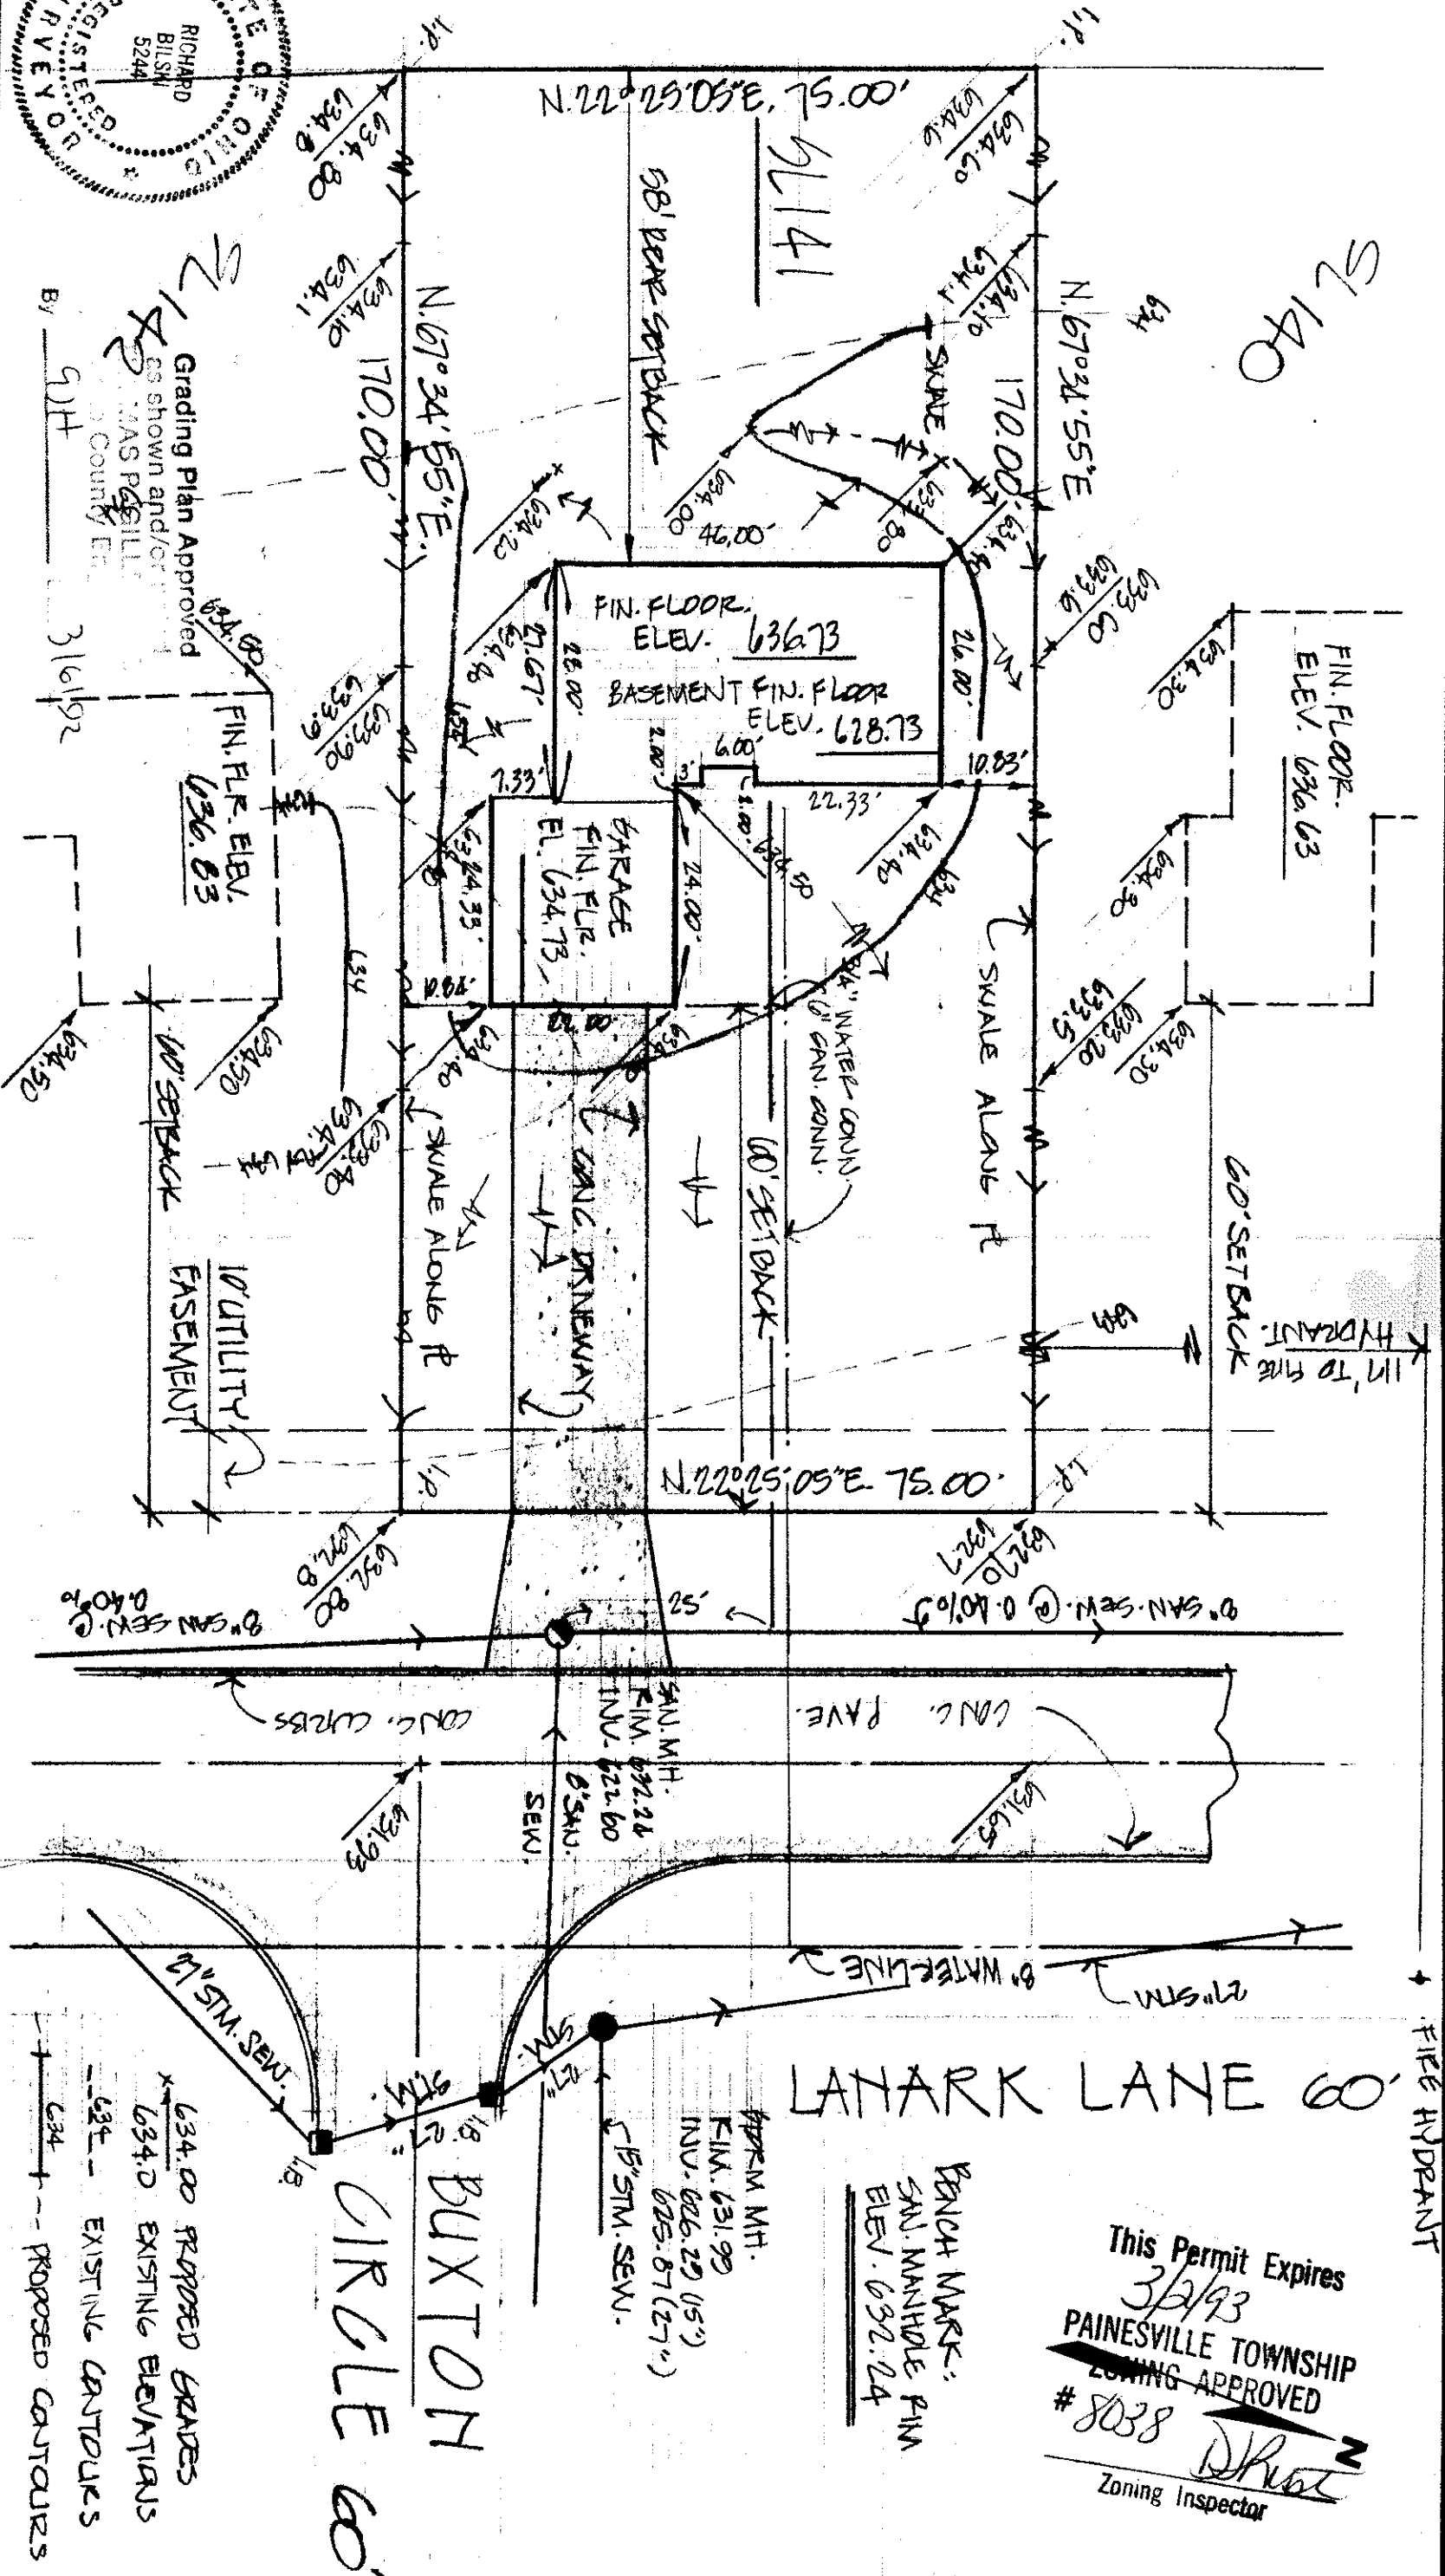

This Permit Expires
3/2/93
PAINESVILLE TOWNSHIP
ZONING APPROVED
8038
Zoning Inspector