


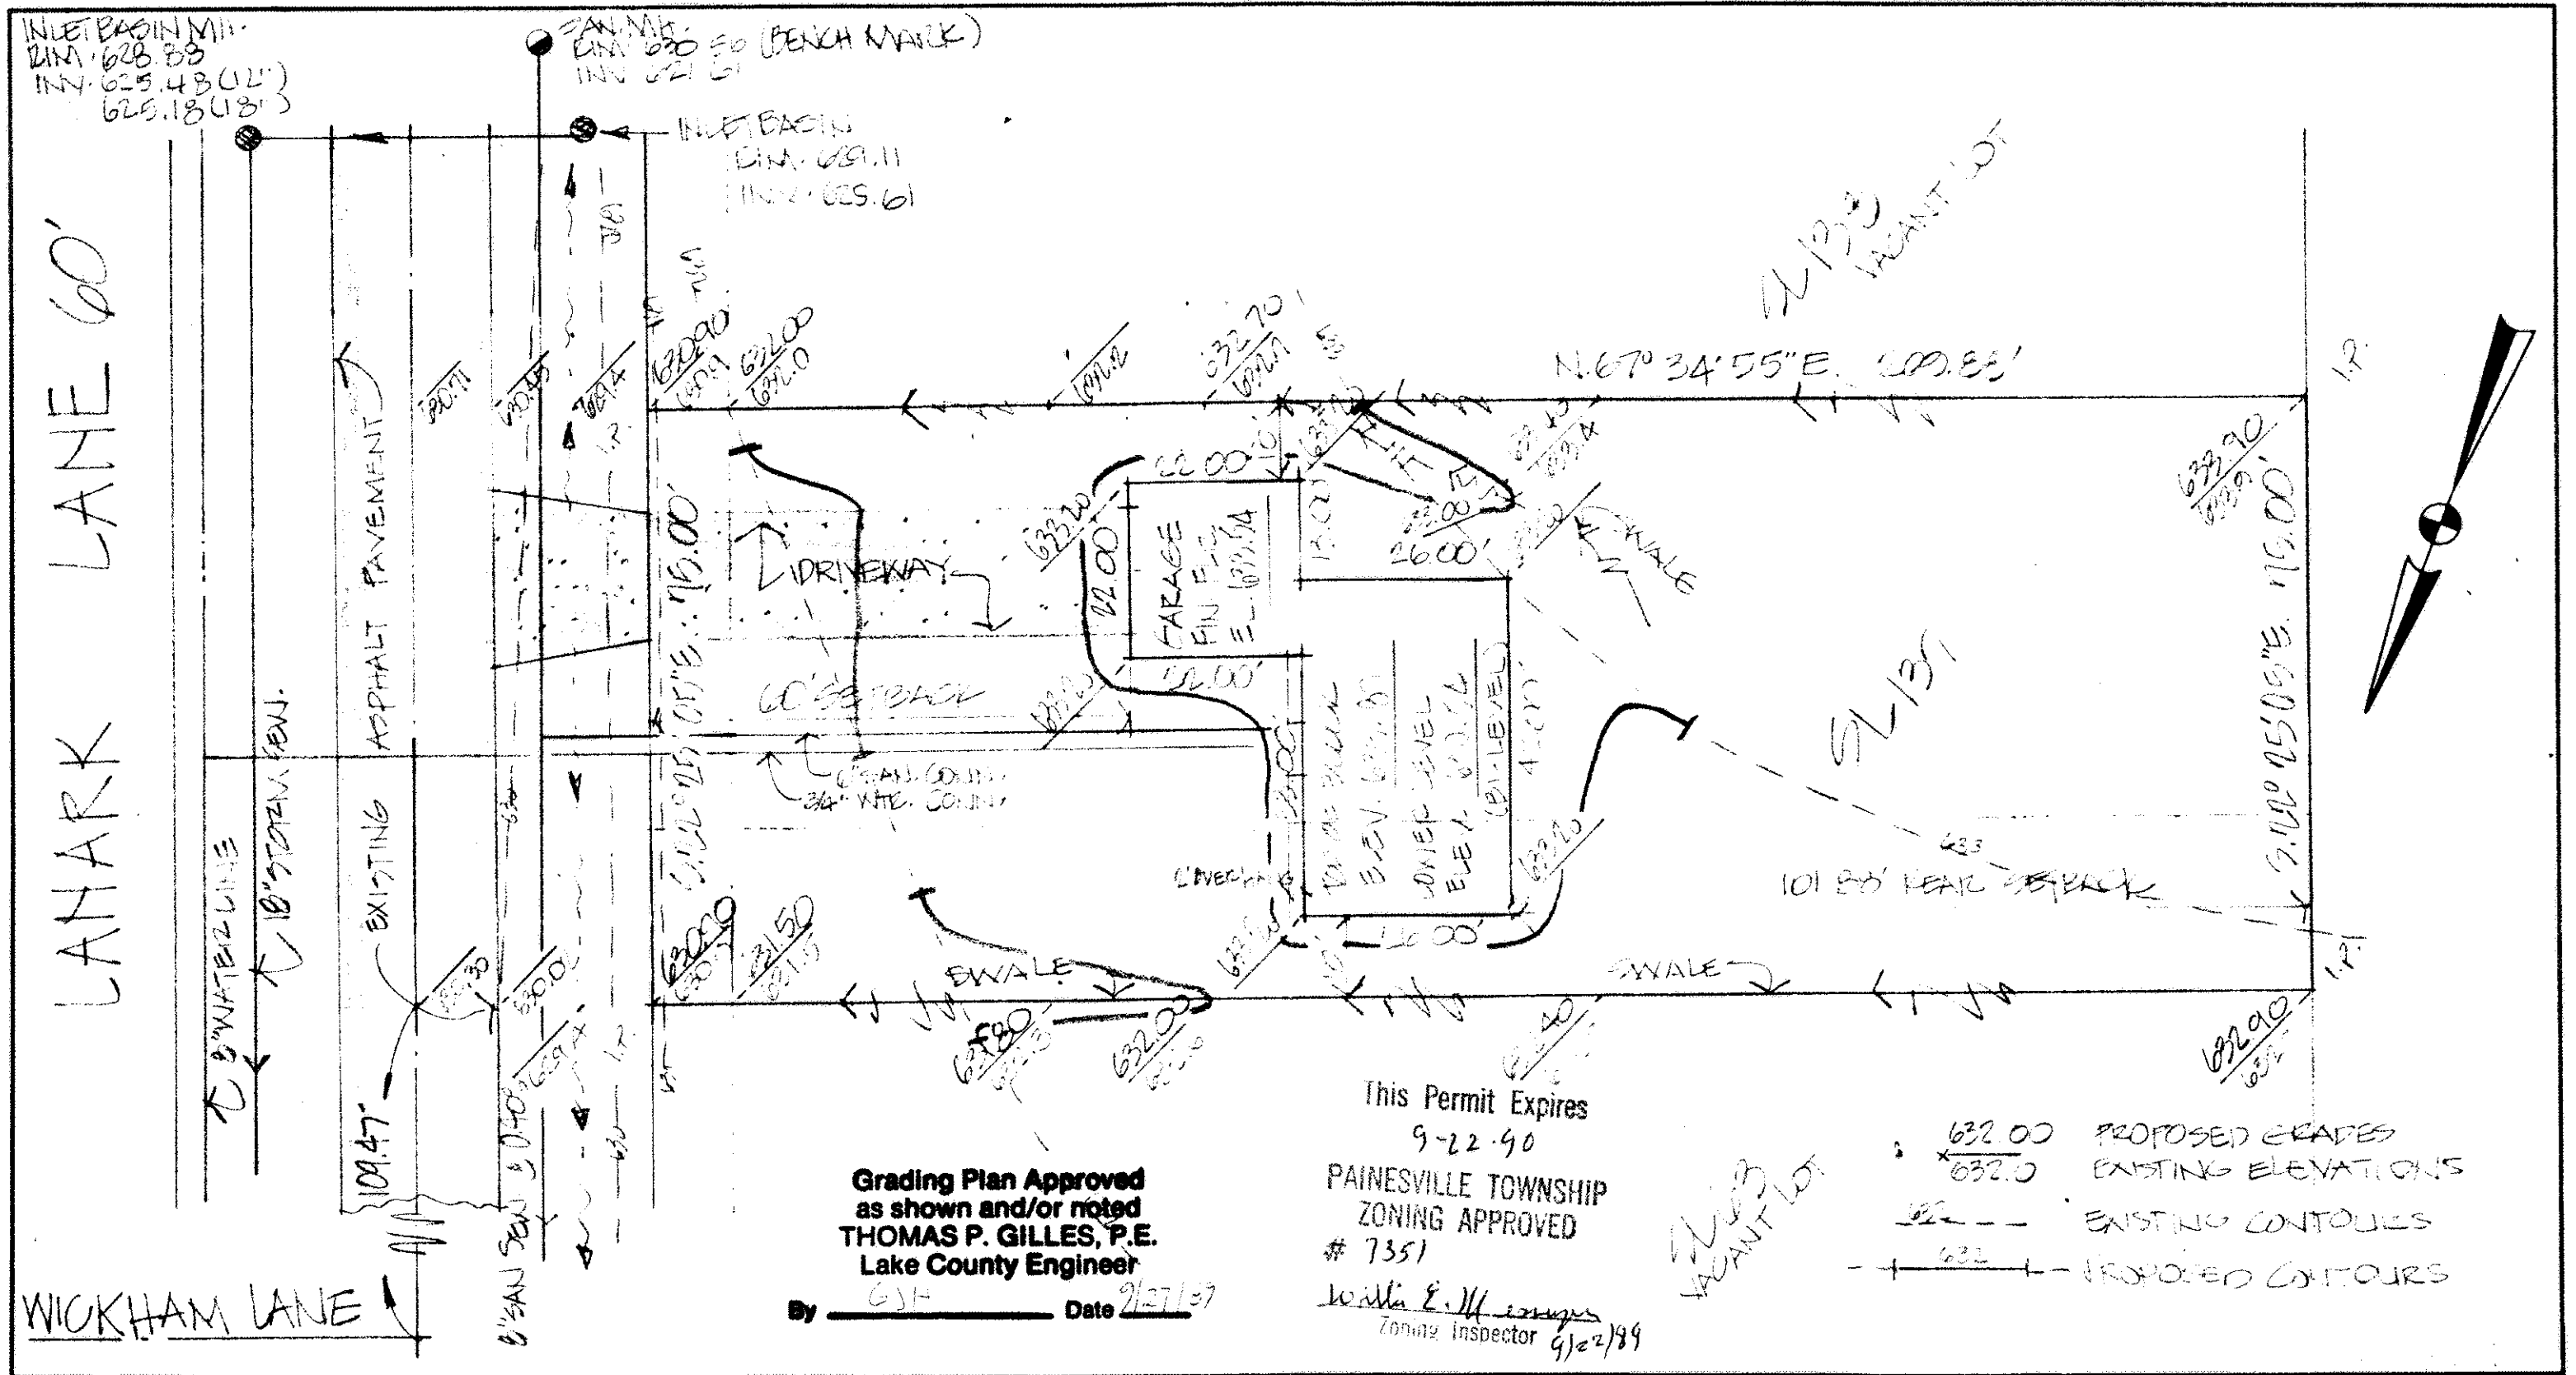

|   |   |   |   |   |
|---|---|---|---|---|
| <p><b>DESIGN CERTIFICATION</b></p> <p>THIS PLAT WAS PREPARED BY ME, AND IS CORRECT TO THE BEST OF MY KNOWLEDGE AND BELIEF.</p> <p><i>[Signature]</i></p> <p>REG. SURVEYOR NO. <u>5244</u></p> | <p><b>AS BUILT CERTIFICATION</b></p> <p>I HEREBY CERTIFY THAT THE CIRCLED GRADES ARE EXISTING FINISH GRADES CHECKED IN THE FIELD ON _____ AND THAT SURVEY IS CORRECT TO THE BEST OF MY KNOWLEDGE AND BELIEF.</p> <p>REG. SURVEYOR NO. _____</p> | <p><b>CT Consultants, Inc.</b><br/> <b>Engineers • Architects • Planners</b><br/> <small>Willoughby • Mentor • Columbus • Lorain • North Canton • Steubenville</small></p> | <p>DATE <u>SEP. 8. 93</u><br/>         SCALE <u>1"=50'</u><br/>         DRWN BY <u>CE</u><br/>         CHKD BY _____<br/>         JOB NO. <u>31460</u><br/>         FB <u>12</u> PG <u>12</u></p> | <p><b>SITE PLAN FOR</b><br/> <b>EDWARD H. TRESGER, INC.</b><br/>         100 DEERWOOD BLVD. MENTOR, OHIO 44071<br/>         BEING SUBLOT NO. 131 IN THE FINE SUBDIVISION<br/>         MAP 61-3 IN PAINESVILLE TOWNSHIP, OHIO.</p> |
|---|---|---|---|---|