


LANE ROAD 50'

SHEPARD ROAD



SITE PLAN
FOR
ALLAN & BEVERLY RATHBUN
KNOWN AS BEING PART OF LOT 39
IN RANGE 7, TOWNSHIP 11 OF THE
CONNECTICUT WESTERN RESERVE
TOWNSHIP OF PERRY
COUNTY OF LAKE STATE OF OHIO

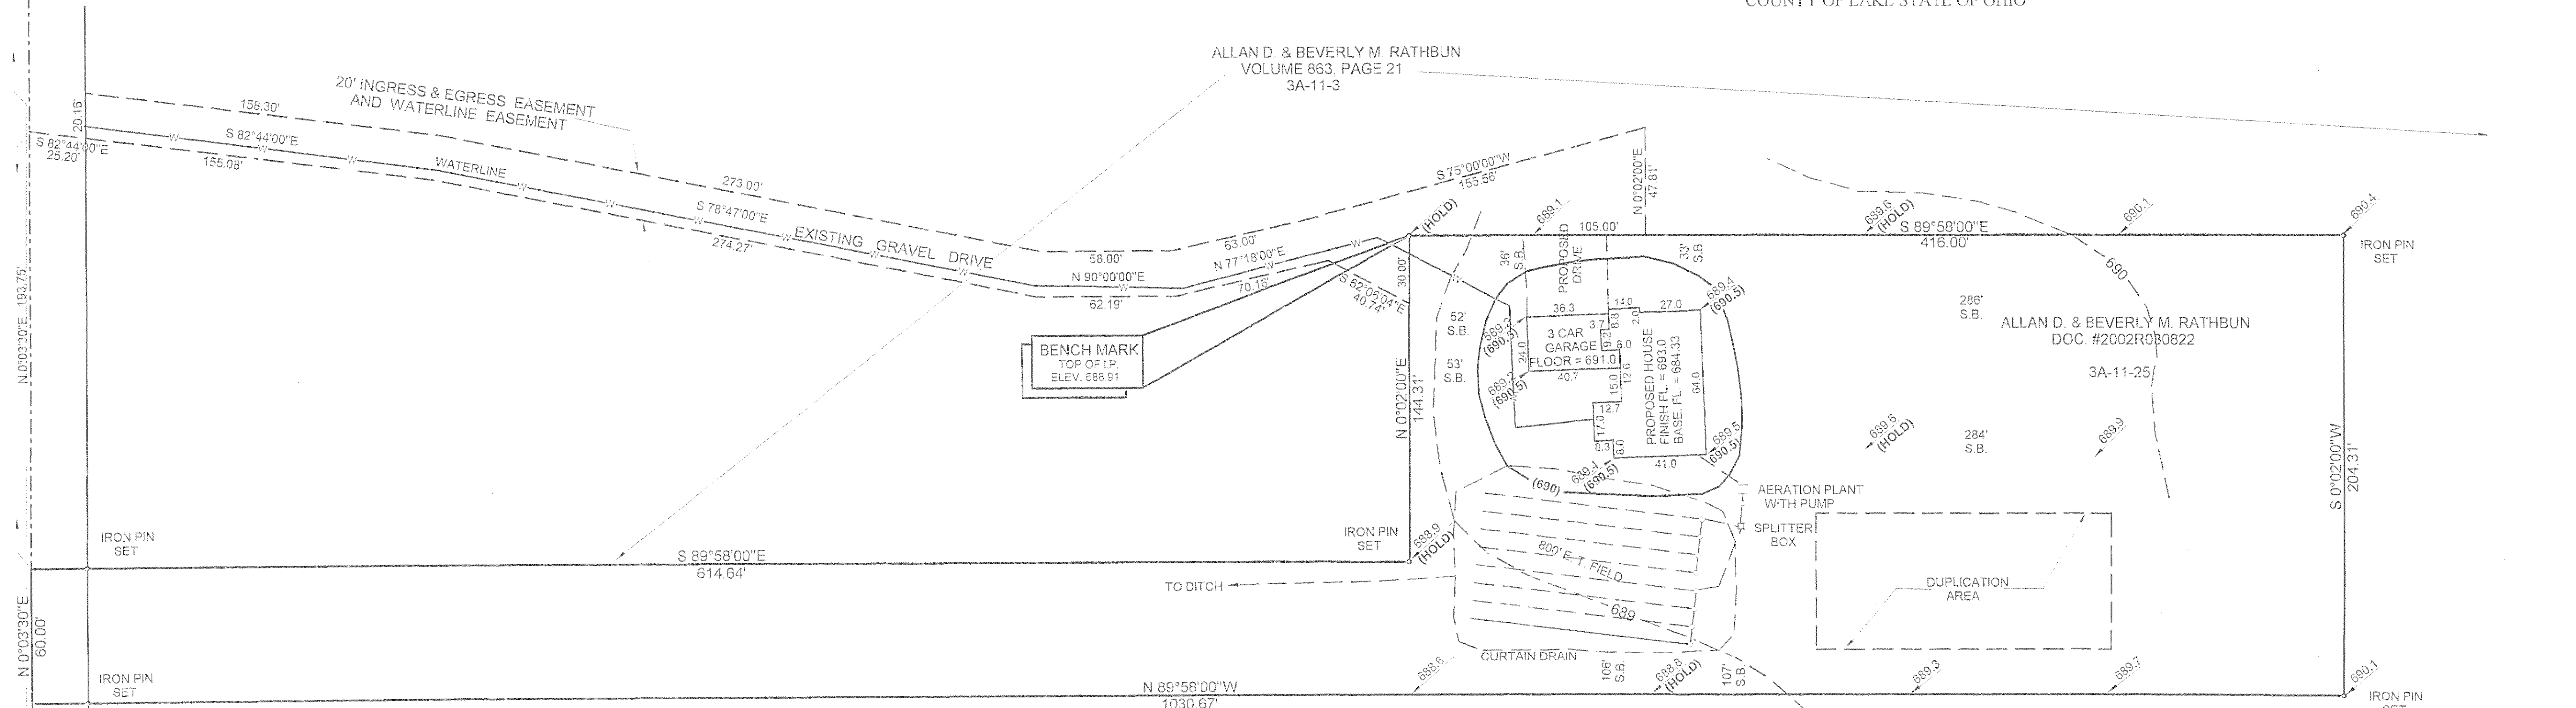

REVIEWED AND ACCEPTED
LAKE COUNTY GENERAL
HEALTH DISTRICT
Date 7-29-02 BY
David B. Nowak
SEWAGE DISPOSAL PERMIT MUST BE
OBTAINED BY A LAKE COUNTY LICENSED
INSTALLER BEFORE INSTALLATION IS
STARTED

NOTES: 1) WATER SAVING TOILETS AND SHOWER
HEADS TO BE INSTALLED.
2) DOWNSPOUTS AND FOOTER DRAINS TO
BE DIRECTED AWAY FROM SEPTIC SYSTEM


NOTE: CURTAIN DRAIN MUST BE
AT LEAST 6" DEEPER THAN
BOTTOM OF LOWEST TRENCH

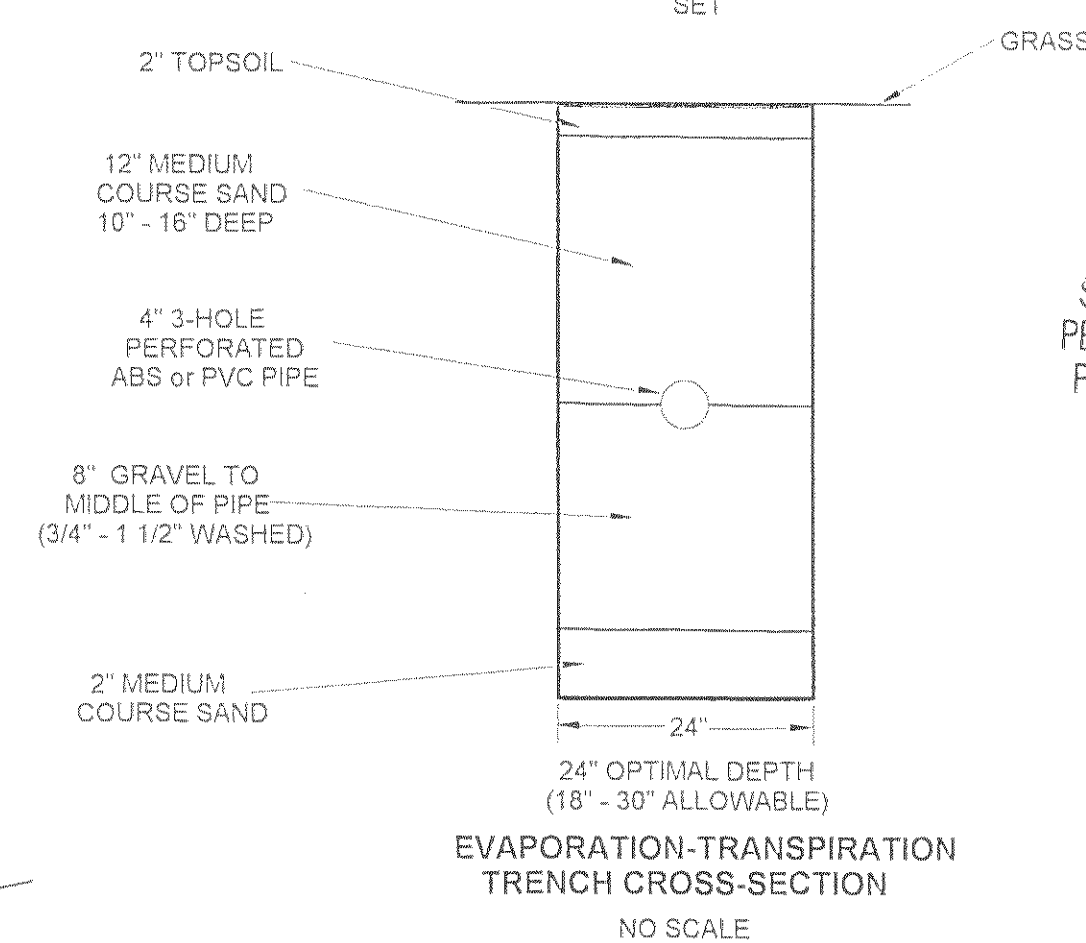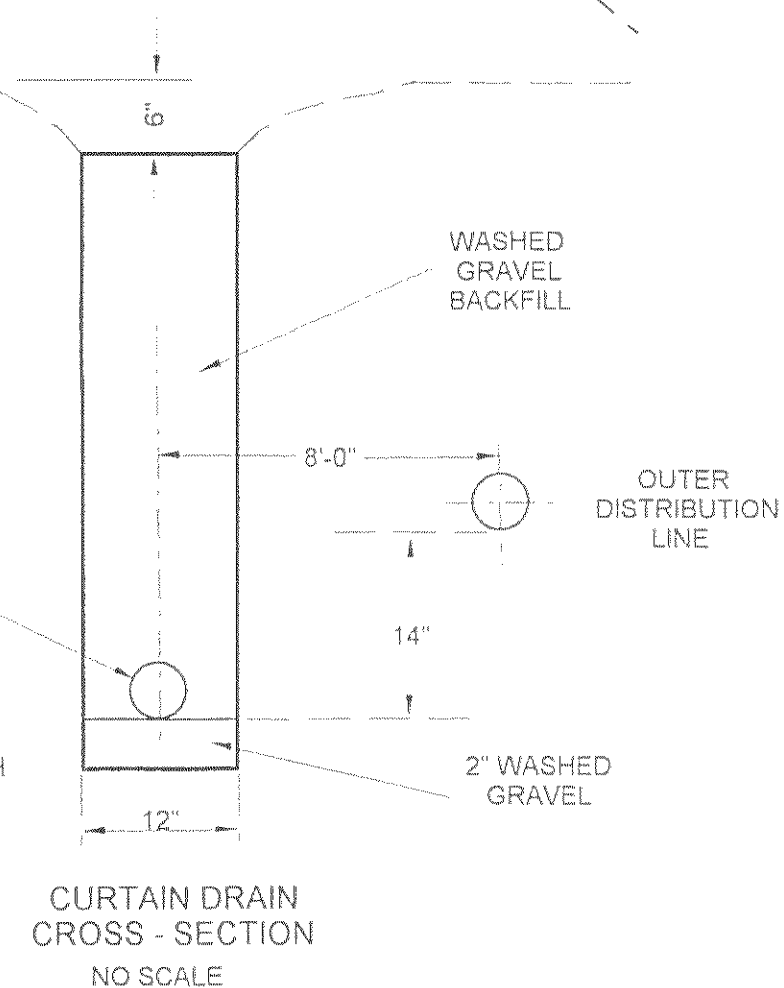

APPROVED
SIDE LINES & SET BACK
PERRY TOWNSHIP ZONING
PERMIT NO. 7-20-02
ZONING INSPECTOR

Grading Plan Approved
as shown and/or noted
JAMES A. ZIEMBA, P.E.
Lake County Engineer
By: JH Date: 8-2-02

0 20 40 80
SCALE 1" = 40'

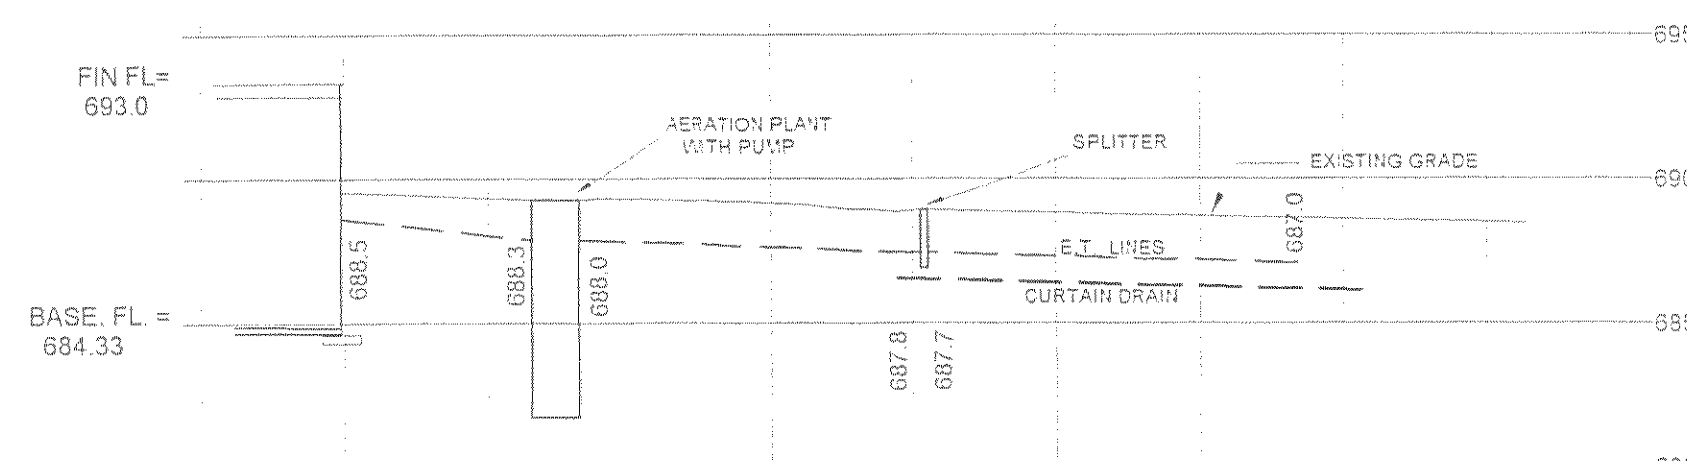


HYDRAULIC PROFILE
SCALE
VERTICAL 1" = 5'
HORIZONTAL 1" = 20'

EXISTING ELEVATION
PROPOSED ELEVATION
EXISTING GRADE
(PROPOSED GRADE)

"I, THE UNDERSIGNED HEREBY CERTIFY THAT THE TOPOGRAPHY
SHOWN HEREON, INDICATED BY 1 FOOT CONTOURS AND ELEVATIONS
REPRESENTS AN ACTUAL FIELD TOPOGRAPHIC SURVEY MADE BY ME
ON THE 10th DAY OF JUNE, 2002 AND THAT THE ELEVATIONS
WERE TAKEN AT APPROPRIATE INTERVALS AND THAT AS OF THAT
DATE THEY EXISTED AS INDICATED HEREON".

JAMES A. ZIEMBA, PROFESSIONAL SURVEYOR #7094

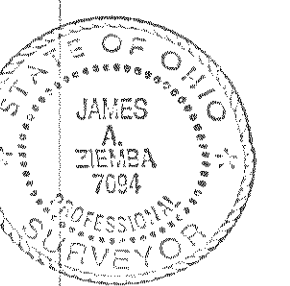

BENCHMARK SURVEY COMPANY
5964 SOUTH RIDGE ROAD
MADISON, OHIO 44057-9741
JUNE 10, 2002
(SEPTIC SYSTEM
REVISED JULY 26, 2002)