
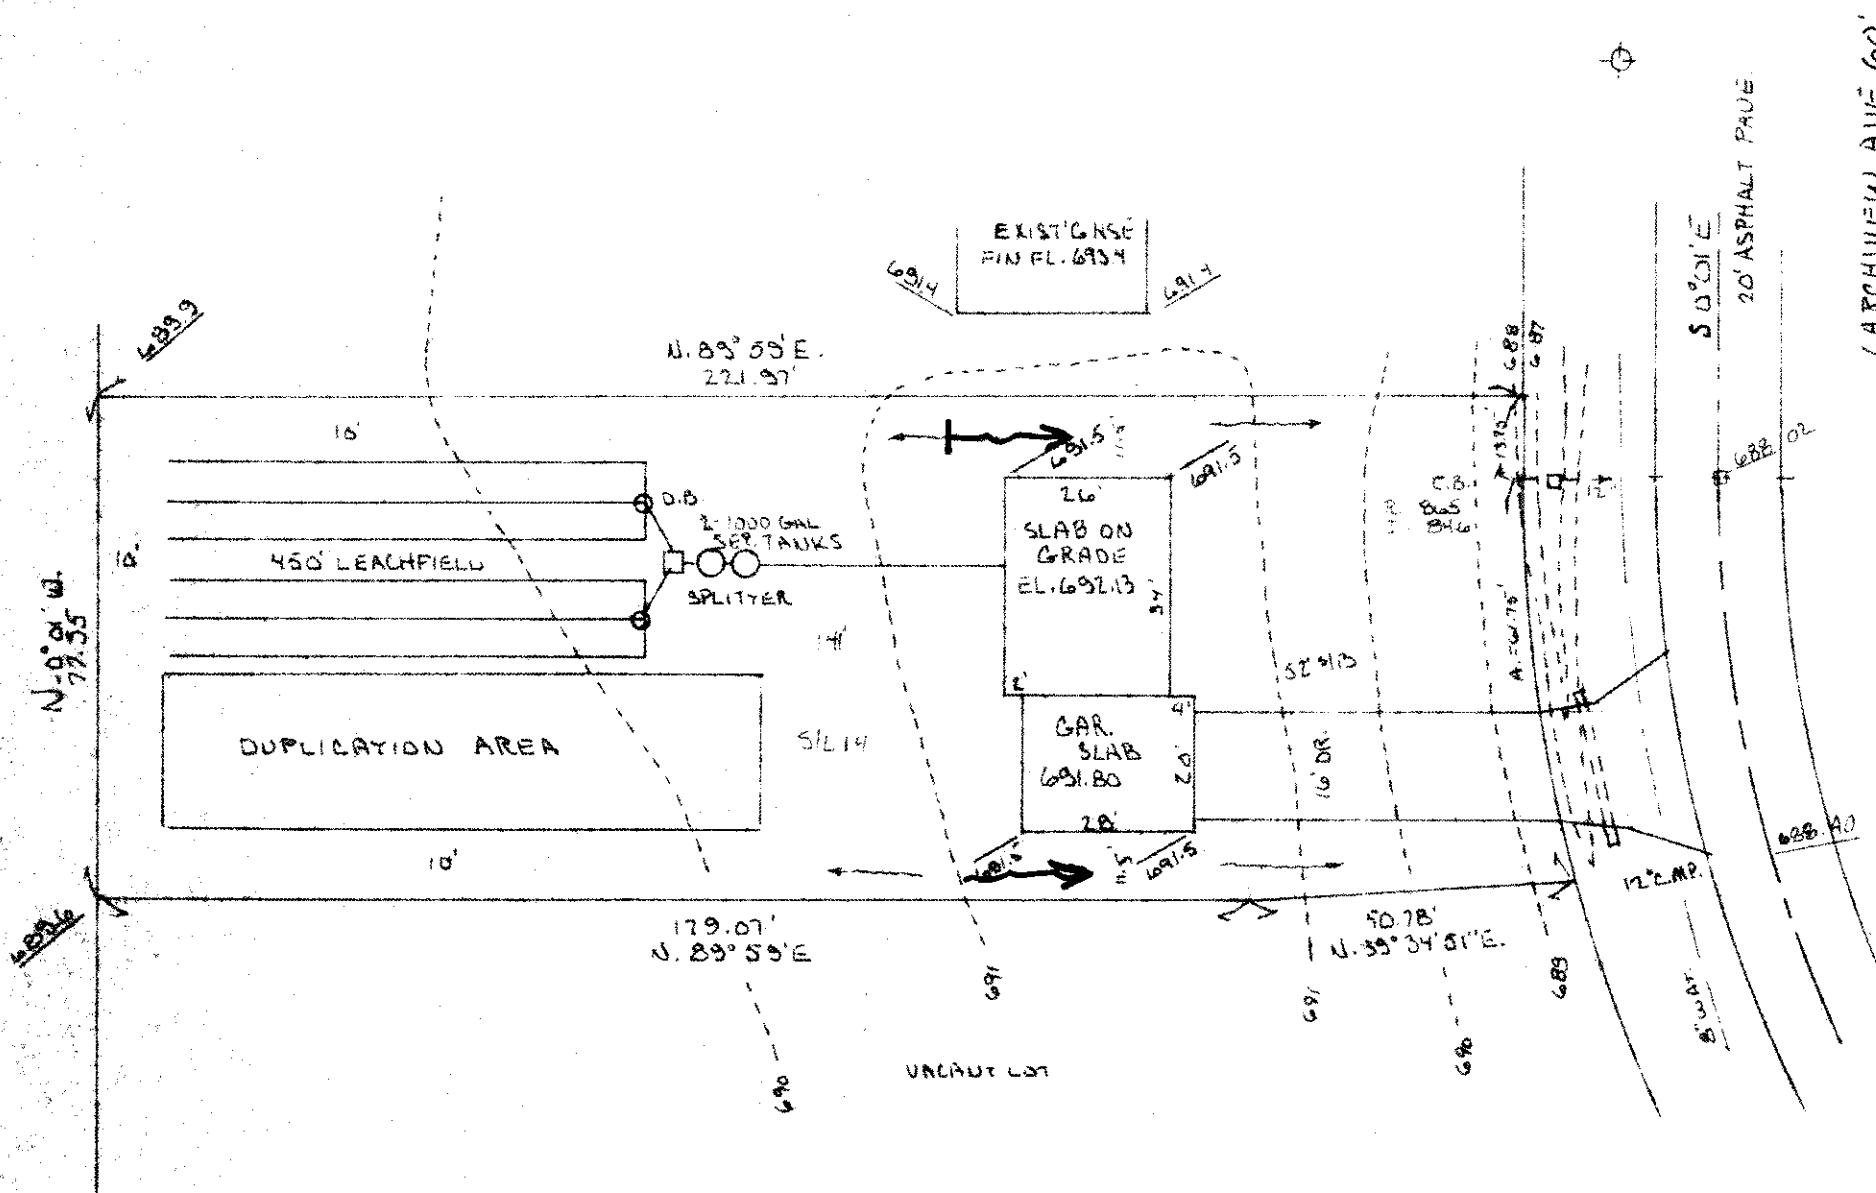


PROFILE

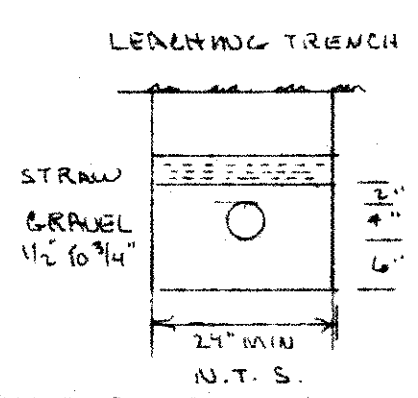

LEACHFIELD TRENCH

EXIST' GRADES
PROP. GRADES
SWALE

I CERTIFY THAT THIS PLAN
WAS PREPARED BY ME AND
IS CORRECT TO THE BEST OF
MY KNOWLEDGE AND BELIEF.

John C. Skonieczny
REG SURVEYOR # 10056
JOHN C. SKONIECZNY
7739 VIEWMOUNT DR.
PAINESVILLE OHIO 44077
PH 352-7742

This Permit Expires
MAR 23 1984
PAINESVILLE TOWNSHIP
ZONING APPROVED
Grading Plan Approved
as shown and/or noted
THOMAS R. GILLES, PE
Lake County Engineer
By *gwk* Date **3-24-83** # **5683**
R. M. Harlan
Zoning Inspector 3/23/83

SITE PLAN for JOHN MAGNUSSON		
SCALE: 1"=30'	APPROVED BY	DRAWN BY J.C.S.
DATE: MAR 83		
BEING S/L 14 4-7-1 SPRINGLAKES SUBDIVISION No 2		
TOWNSHIP OF PAINESVILLE COUNTY OF LAKE STATE OF OHIO		
		DRAWING NUMBER 83-384