

SITE PLAN FOR:

ROBERT MOORE
11331 GIRDLED RD.
PAINESVILLE, OHIO

BEING SUBLOT NO. 5 IN THE MADISON
AVENUE ALLOTMENT LOCATED IN PAINESVILLE
TWP., OHIO.


PREPARED BY:

WM. R. GRAY ASSOC. INC.
7547 MENTOR AVE.
MENTOR, OHIO
DATE: MAY 21, 1975 SCALE: 1" = 20'

CERTIFICATION:



I HEREBY CERTIFY THAT THIS
PLAT IS CORRECT TO THE BEST
OF MY KNOWLEDGE.

By: Wm. R. Gray REG. SURV. # 2752
WM. R. GRAY

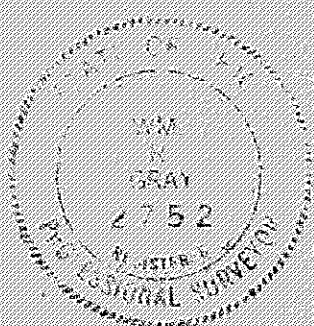

NOTE:

HOUSE FOR WHICH THIS SEPTIC
SYSTEM WAS INSTALLED WAS BURNED DOWN
IN 1974.

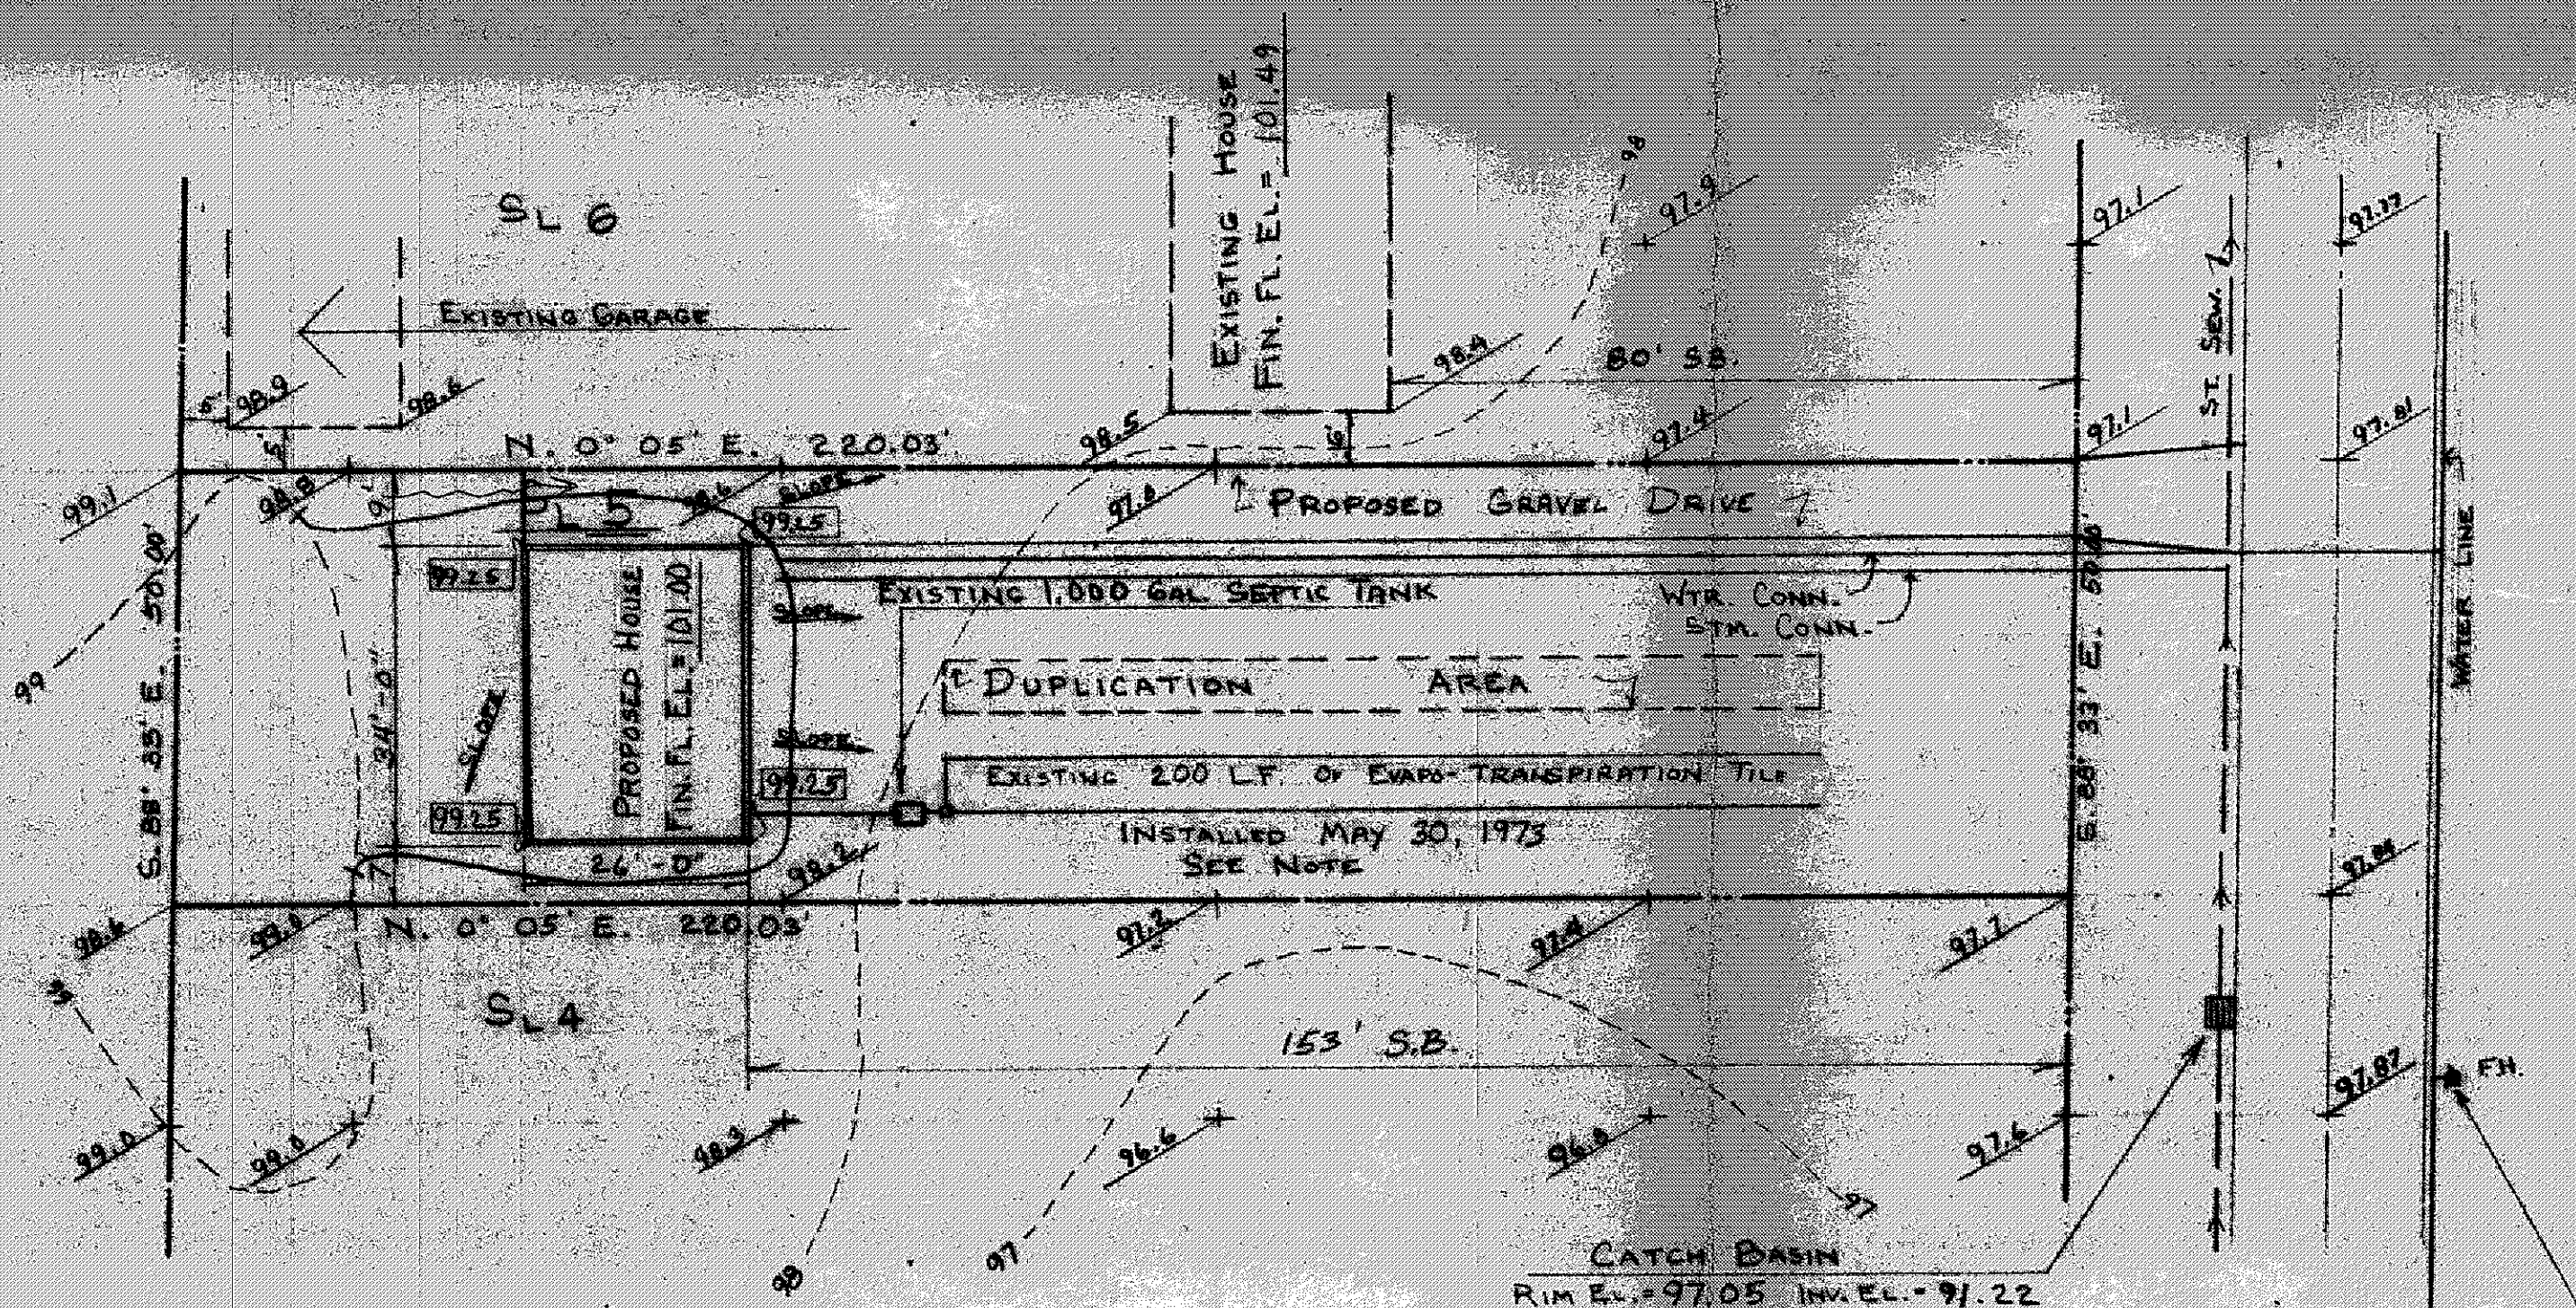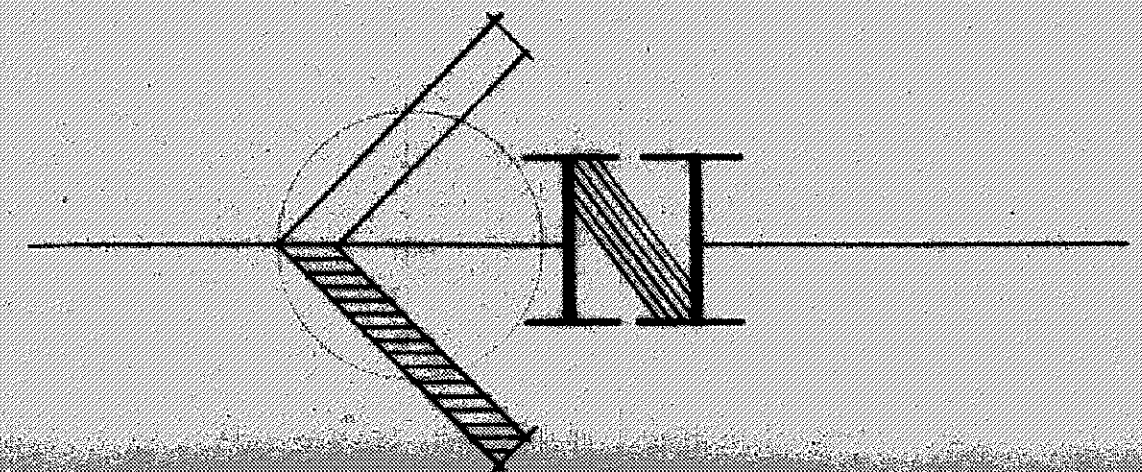

Grading Plan Approved
as shown and/or noted
THOMAS P. GILLES, P.E.
Lake County Engineer

By: fwk Date: 5-22-75

PAINESVILLE TOWNSHIP
ZONING APPROVED
3671 5-22-75
By: F. A. Henderson
Zoning Inspector

Reviewed and Accepted
LAKE COUNTY COMBINED GENERAL
DISTRICT DEPARTMENT OF HEALTH
Date: 5-22-75
By: FRED C. KLUTH, M.D.
Health Commissioner

Permit Issued
Date: 5-28-75
\$14

TOP OF F.H. USED AS A (T.B.M.)
ASSUMED EL. = 100.00